


Petition #: **2012-102**

Petitioner: **Eastway Holdings**


Zoning Classification (Existing): **B-1SCD**
(Business Shopping Center District)

Zoning Classification (Requested): **B-1SCD (SPA)**
(Business Shopping Center District, Site Plan Amendment)

Acreage & Location: Approximately 21.50 acres located on the southwest corner at the intersection of Eastway Drive and Central Avenue.

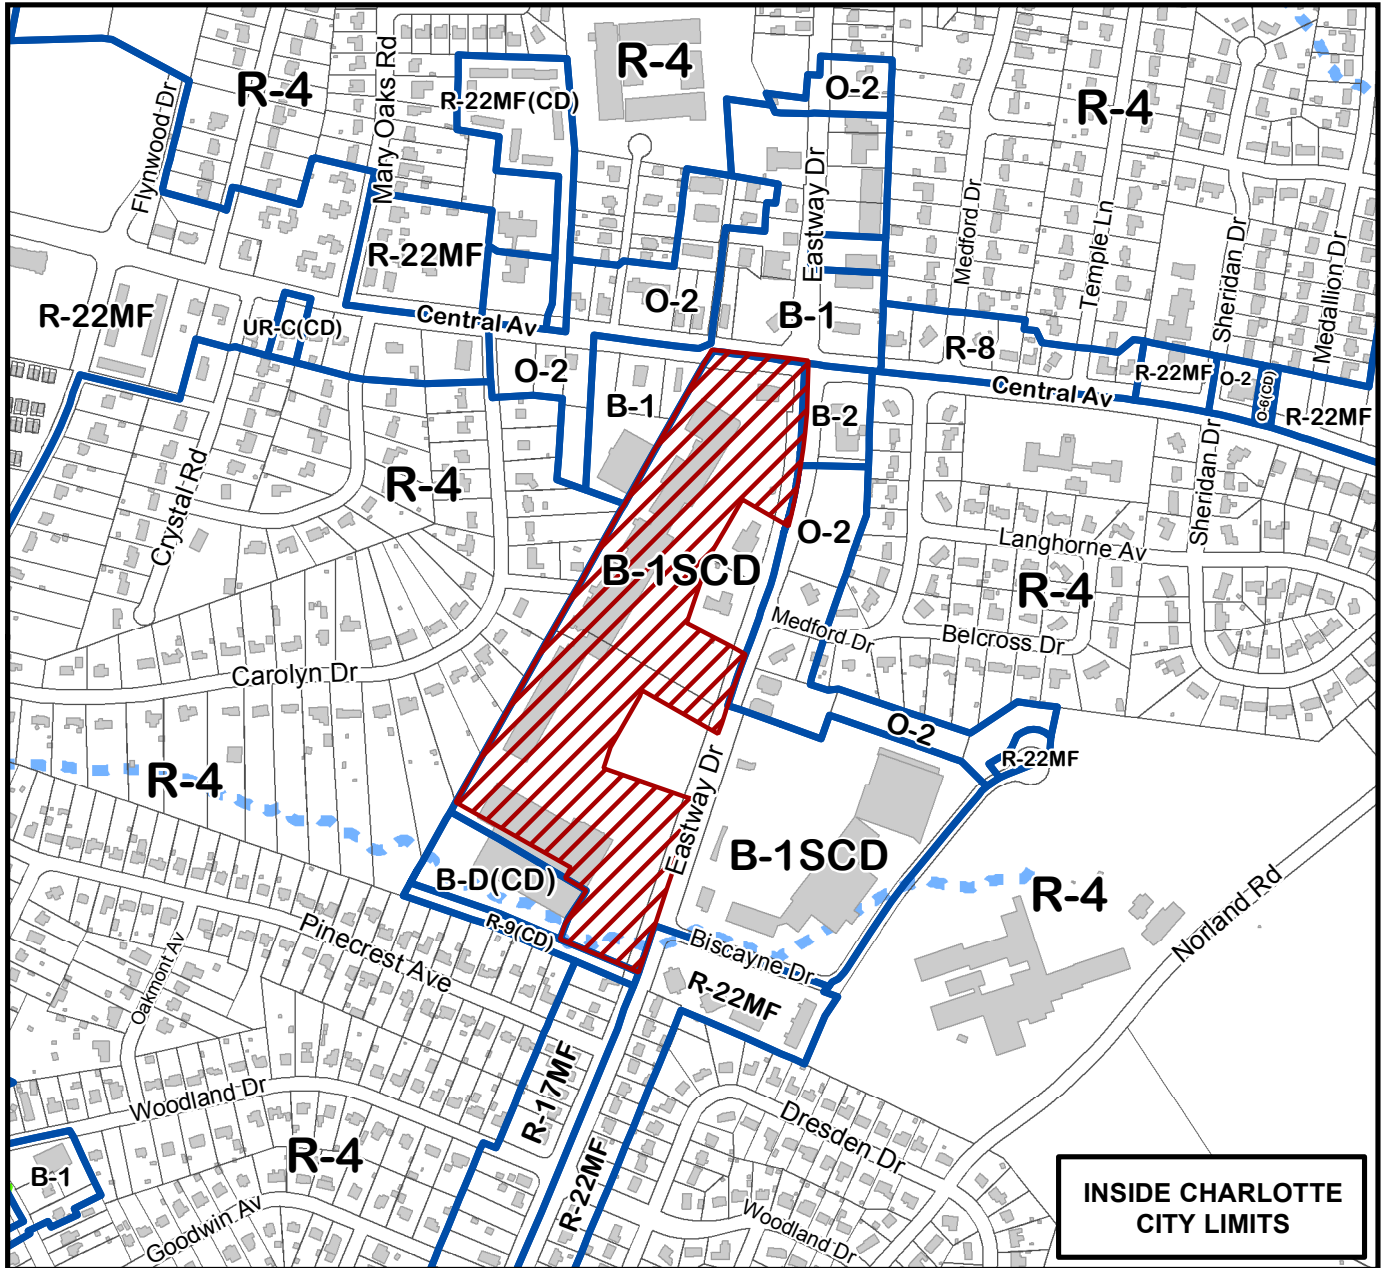

Map Produced by the Charlotte-Mecklenburg Planning Department, 11-12-2014.

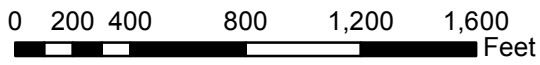

Zoning Map #(s)
100, 101, & 112

	Requested B-1SCD(SPA) from B-1SCD		FEMA flood plain
	Existing Building Footprints		Watershed
	Existing Zoning Boundaries		Lakes and Ponds
	Charlotte City Limits		Creeks and Streams
	Historic District		