



Petition #: **2013-002**

Petitioner: **Steele Creek (1997) Limited Partnership**

Zoning Classification (Existing): **R-3**
(Single Family Residential, up to 3 dwelling units per acre)

Zoning Classification (Requested): **O-1(CD) and I-1(CD)**
(Office, Conditional and Light Industrial, Conditional)

Acreage & Location: Approximately 114 acres located on the east side of Interstate 485 at the intersection of Sandy Porter Road and Interstate 485.

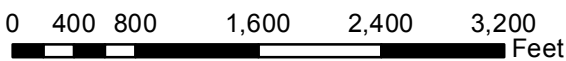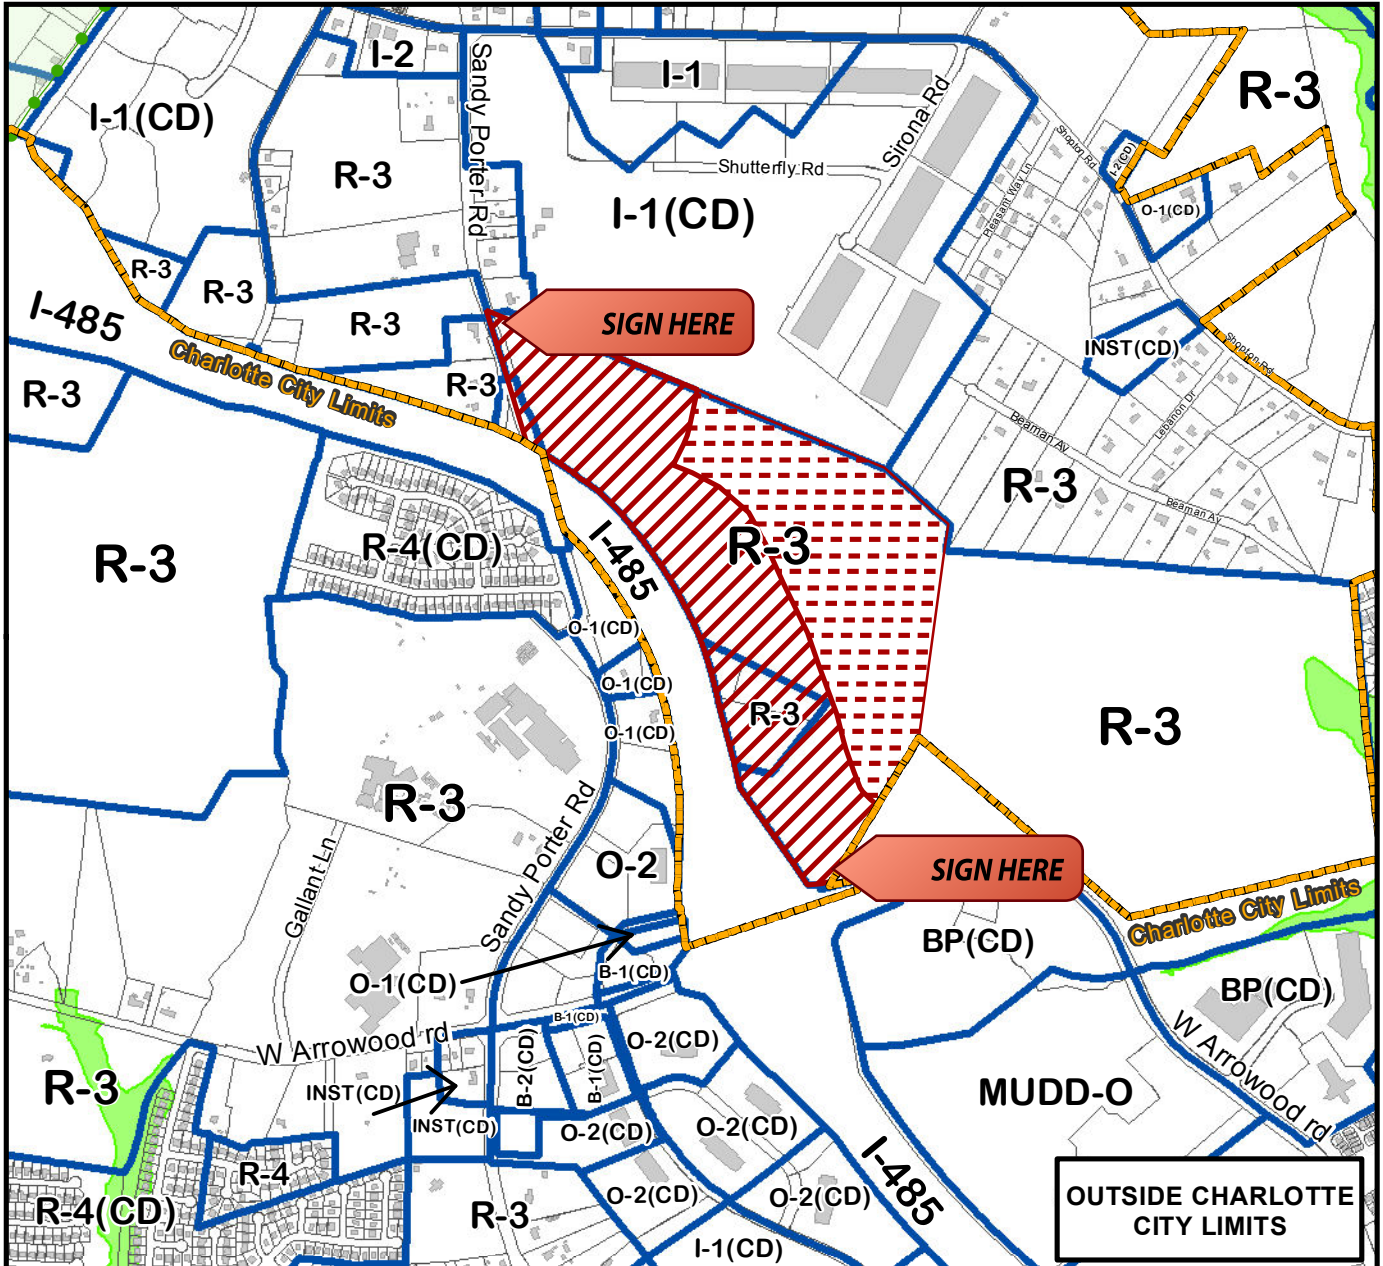

Zoning Map #(s) **132**



Map Produced by the
Charlotte-Mecklenburg Planning Department
12-21-2012

