



Petition #: **2013-043**

Petitioner: **Novant Health, Inc.**

Zoning Classification (Existing): **MUDD-O**  
(Mixed Use Development District, Optional)

Zoning Classification (Requested): **MUDD-O (SPA)**  
(Mixed Use Development District, Optional, Site Plan Amendment)

Acreage & Location: Approximately 6.4 acres located at the intersection of Queens Road and East 4th Street and generally bounded by Queens Road, East 4th Street, East 3rd Street, and South Caswell Road.

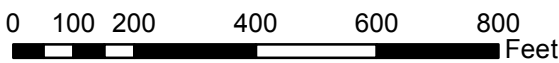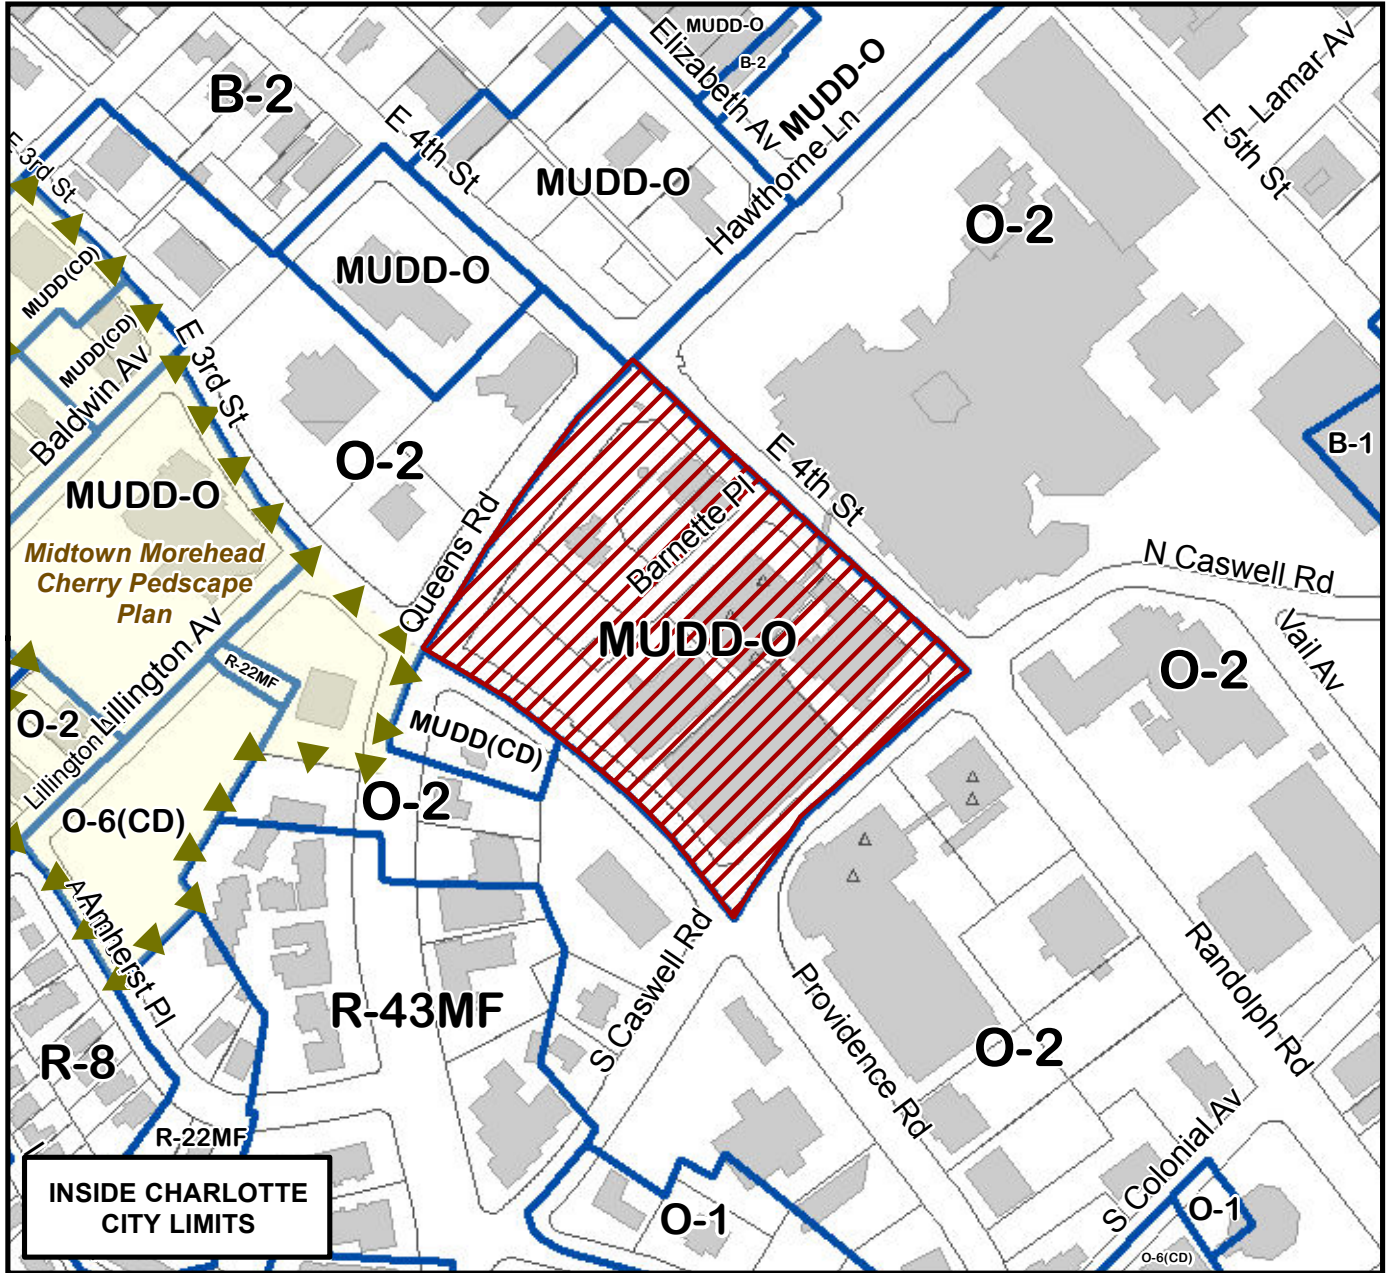

Zoning Map #(s) **102 & 111**



Map Produced by the  
Charlotte-Mecklenburg Planning Department  
2-28-2013

