

MOSES GRID (MAD-89)

1"=40'

GRANDIFLORA DRIVE

REMOVE EXISTING LEFT TURN ARROW
ADD CHEVRON STRIPE
EXISTING STOP BAR
CAUTION TRAFFIC SIGNAL

NEW LEFT TURN LANE
NEW CONCRETE MEDIAN TO BE ADDED

STRIPE OUT MEDIAN

200' STORAGE

250' TAPER

NC 49 - YORK ROAD

APPROVED BY CITY COUNCIL

OCT 21 2013

MOUNTABLE MEDIAN
FINAL DESIGN TO BE DETERMINED
IN CONSTRUCTION REVIEW
(FOR FIRE TRUCK USE ONLY)

±590' STACK
(USING NEW AND EXISTING)

CONVERT EXISTING TRAFFIC SIGNAL TO CAUTION SIGNAL (BY OTHERS)

NEW EASTBOUND LEFT TURN LANE
EXISTING MEDIAN TO BE REMOVED
NEW TRAFFIC SIGNAL (BY OTHERS)

EXISTING FIRE STATION

STEELECROFT PKWY


NEW 6' SIDEWALK WITH 8' PLANTING STRIP

NEW RIGHT-TURN LANE WITH 30" C/G

RIGHT-IN/
RIGHT-OUT
ACCESS

SUBJECT PROPERTY

APPROXIMATE MILLED/RESTRIPED AREA TO BE DETERMINED IN CONSTRUCTION REVIEW (BY OTHERS)

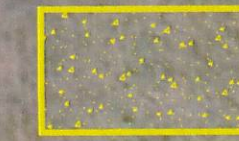

NEW IMPROVEMENTS (BY LN)



EXISTING TO BE REMOVED (BY LN)



APPROXIMATE MILLED AREA'S TO BE DETERMINED IN CONSTRUCTION REVIEW (BY LN)

*LN- LANDNET, LLC

RZ-3

OFF SITE ROAD IMPROVEMENTS

CITY OF CHARLOTTE, NC

FOR PUBLIC HEARING PETITION 2013-60

DATE: 2-22-13
revised: 2-13-13
revised: 10-2-13