



Petition #: **2013-060**

Petitioner: **LandNet, LLC**

Zoning Classification (Existing): **R-3**  
(Single Family, Residential)

Zoning Classification (Requested): **NS**  
(Neighborhood Services)

Acreage & Location: Approximately 3.56 acres located on the southeast corner at the intersection of South Tryon Street and Steelecreek Parkway.

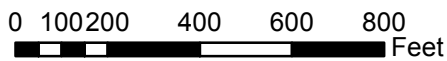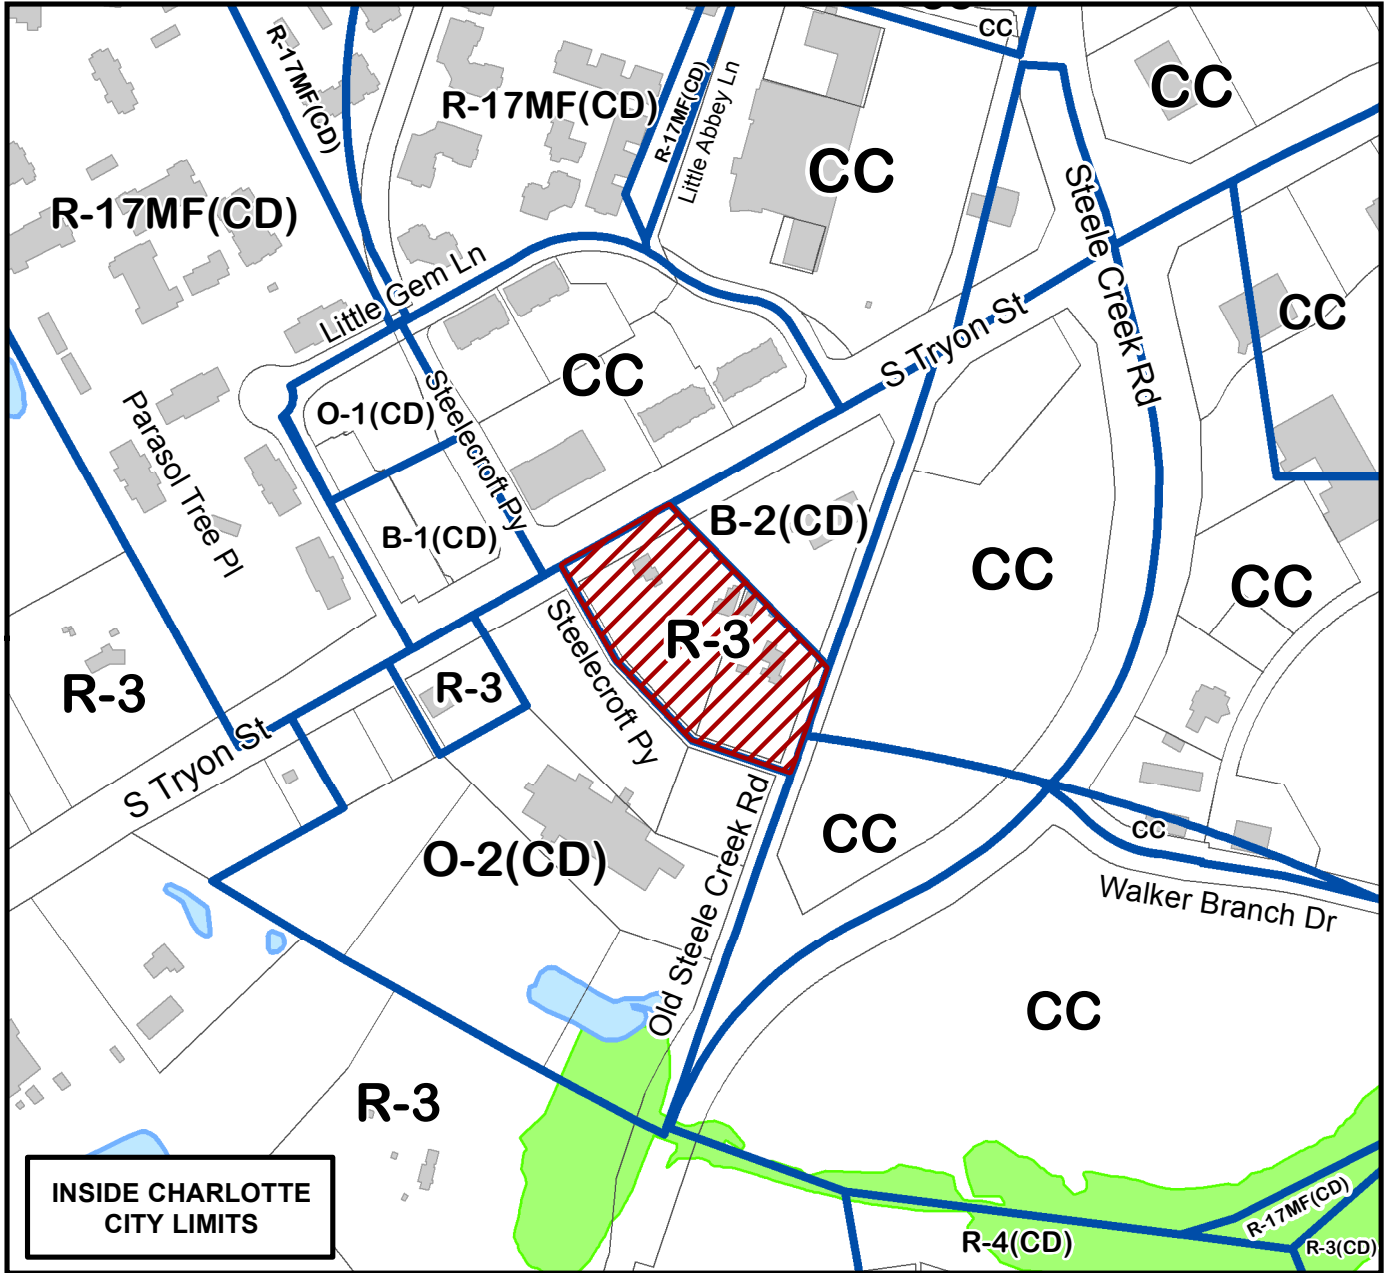

Zoning Map #(s) **154**



Map Produced by the  
Charlotte-Mecklenburg Planning Department  
7-7-2013

