


Petition #: **2013-088**

Petitioner: **Charlotte Mecklenburg Planning Department**


Zoning Classification (Existing): **I-2**
(General Industrial)

Zoning Classification (Requested): **TOD-M**
(Transit Oriented Development, Mixed-Use)

Acreage & Location: Approximately 0.60 acres located on the southeast corner at the intersection of South Tryon Street and East Carson Boulevard.

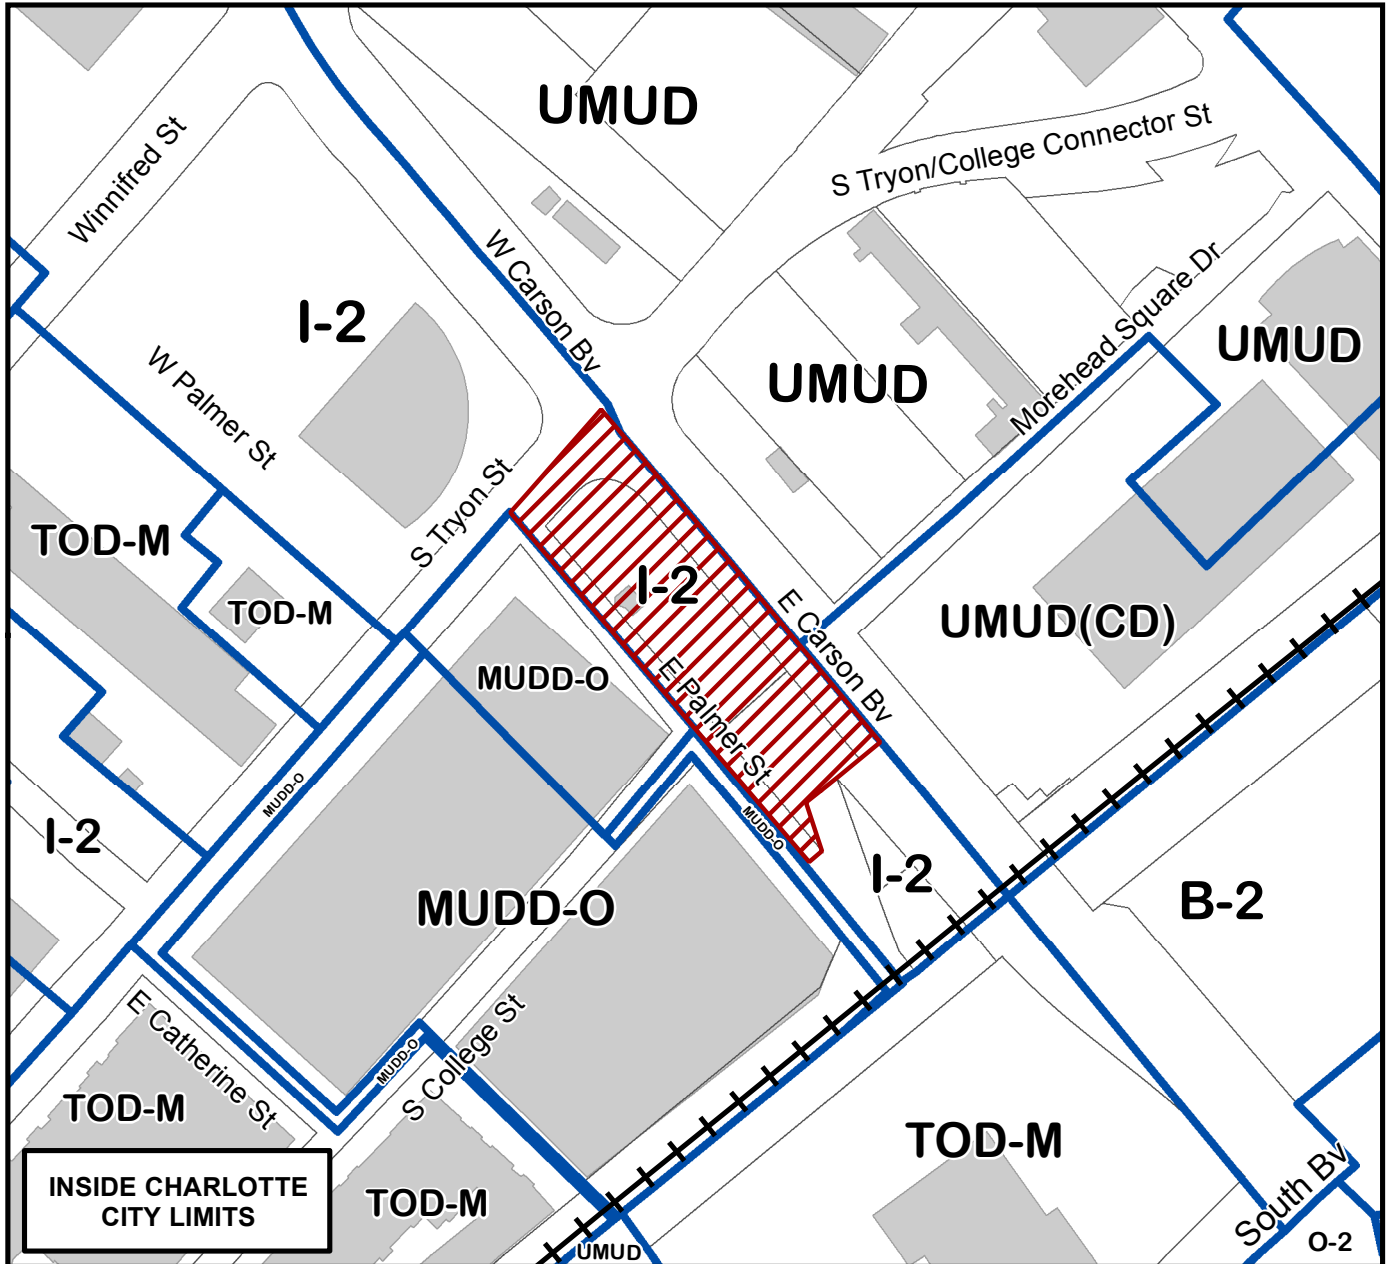

Map Produced by the Charlotte-Mecklenburg Planning Department, 7-26-2013.

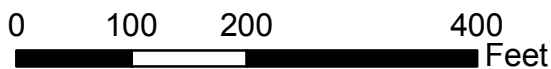

Zoning Map #(s)

102

| | | | |
|--|------------------------------|--|--------------------|
| | Requested TOD-M from I-2 | | FEMA flood plain |
| | Existing Building Footprints | | Watershed |
| | Existing Zoning Boundaries | | Lakes and Ponds |
| | Charlotte City Limits | | Creeks and Streams |