
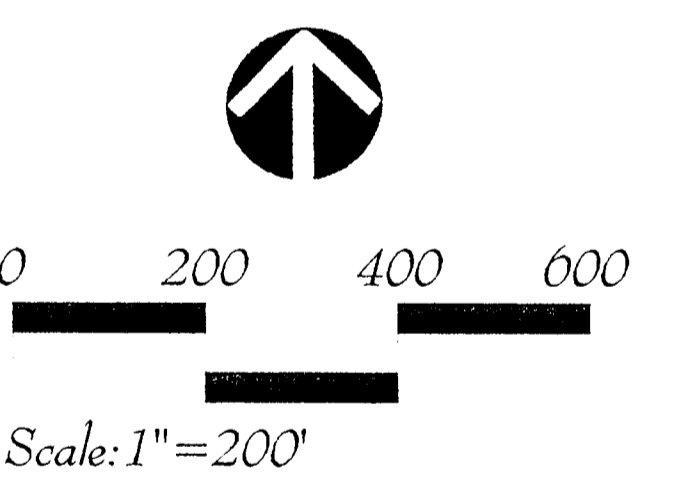


Abingdon

Trammell-Crow Company
Wood Partners

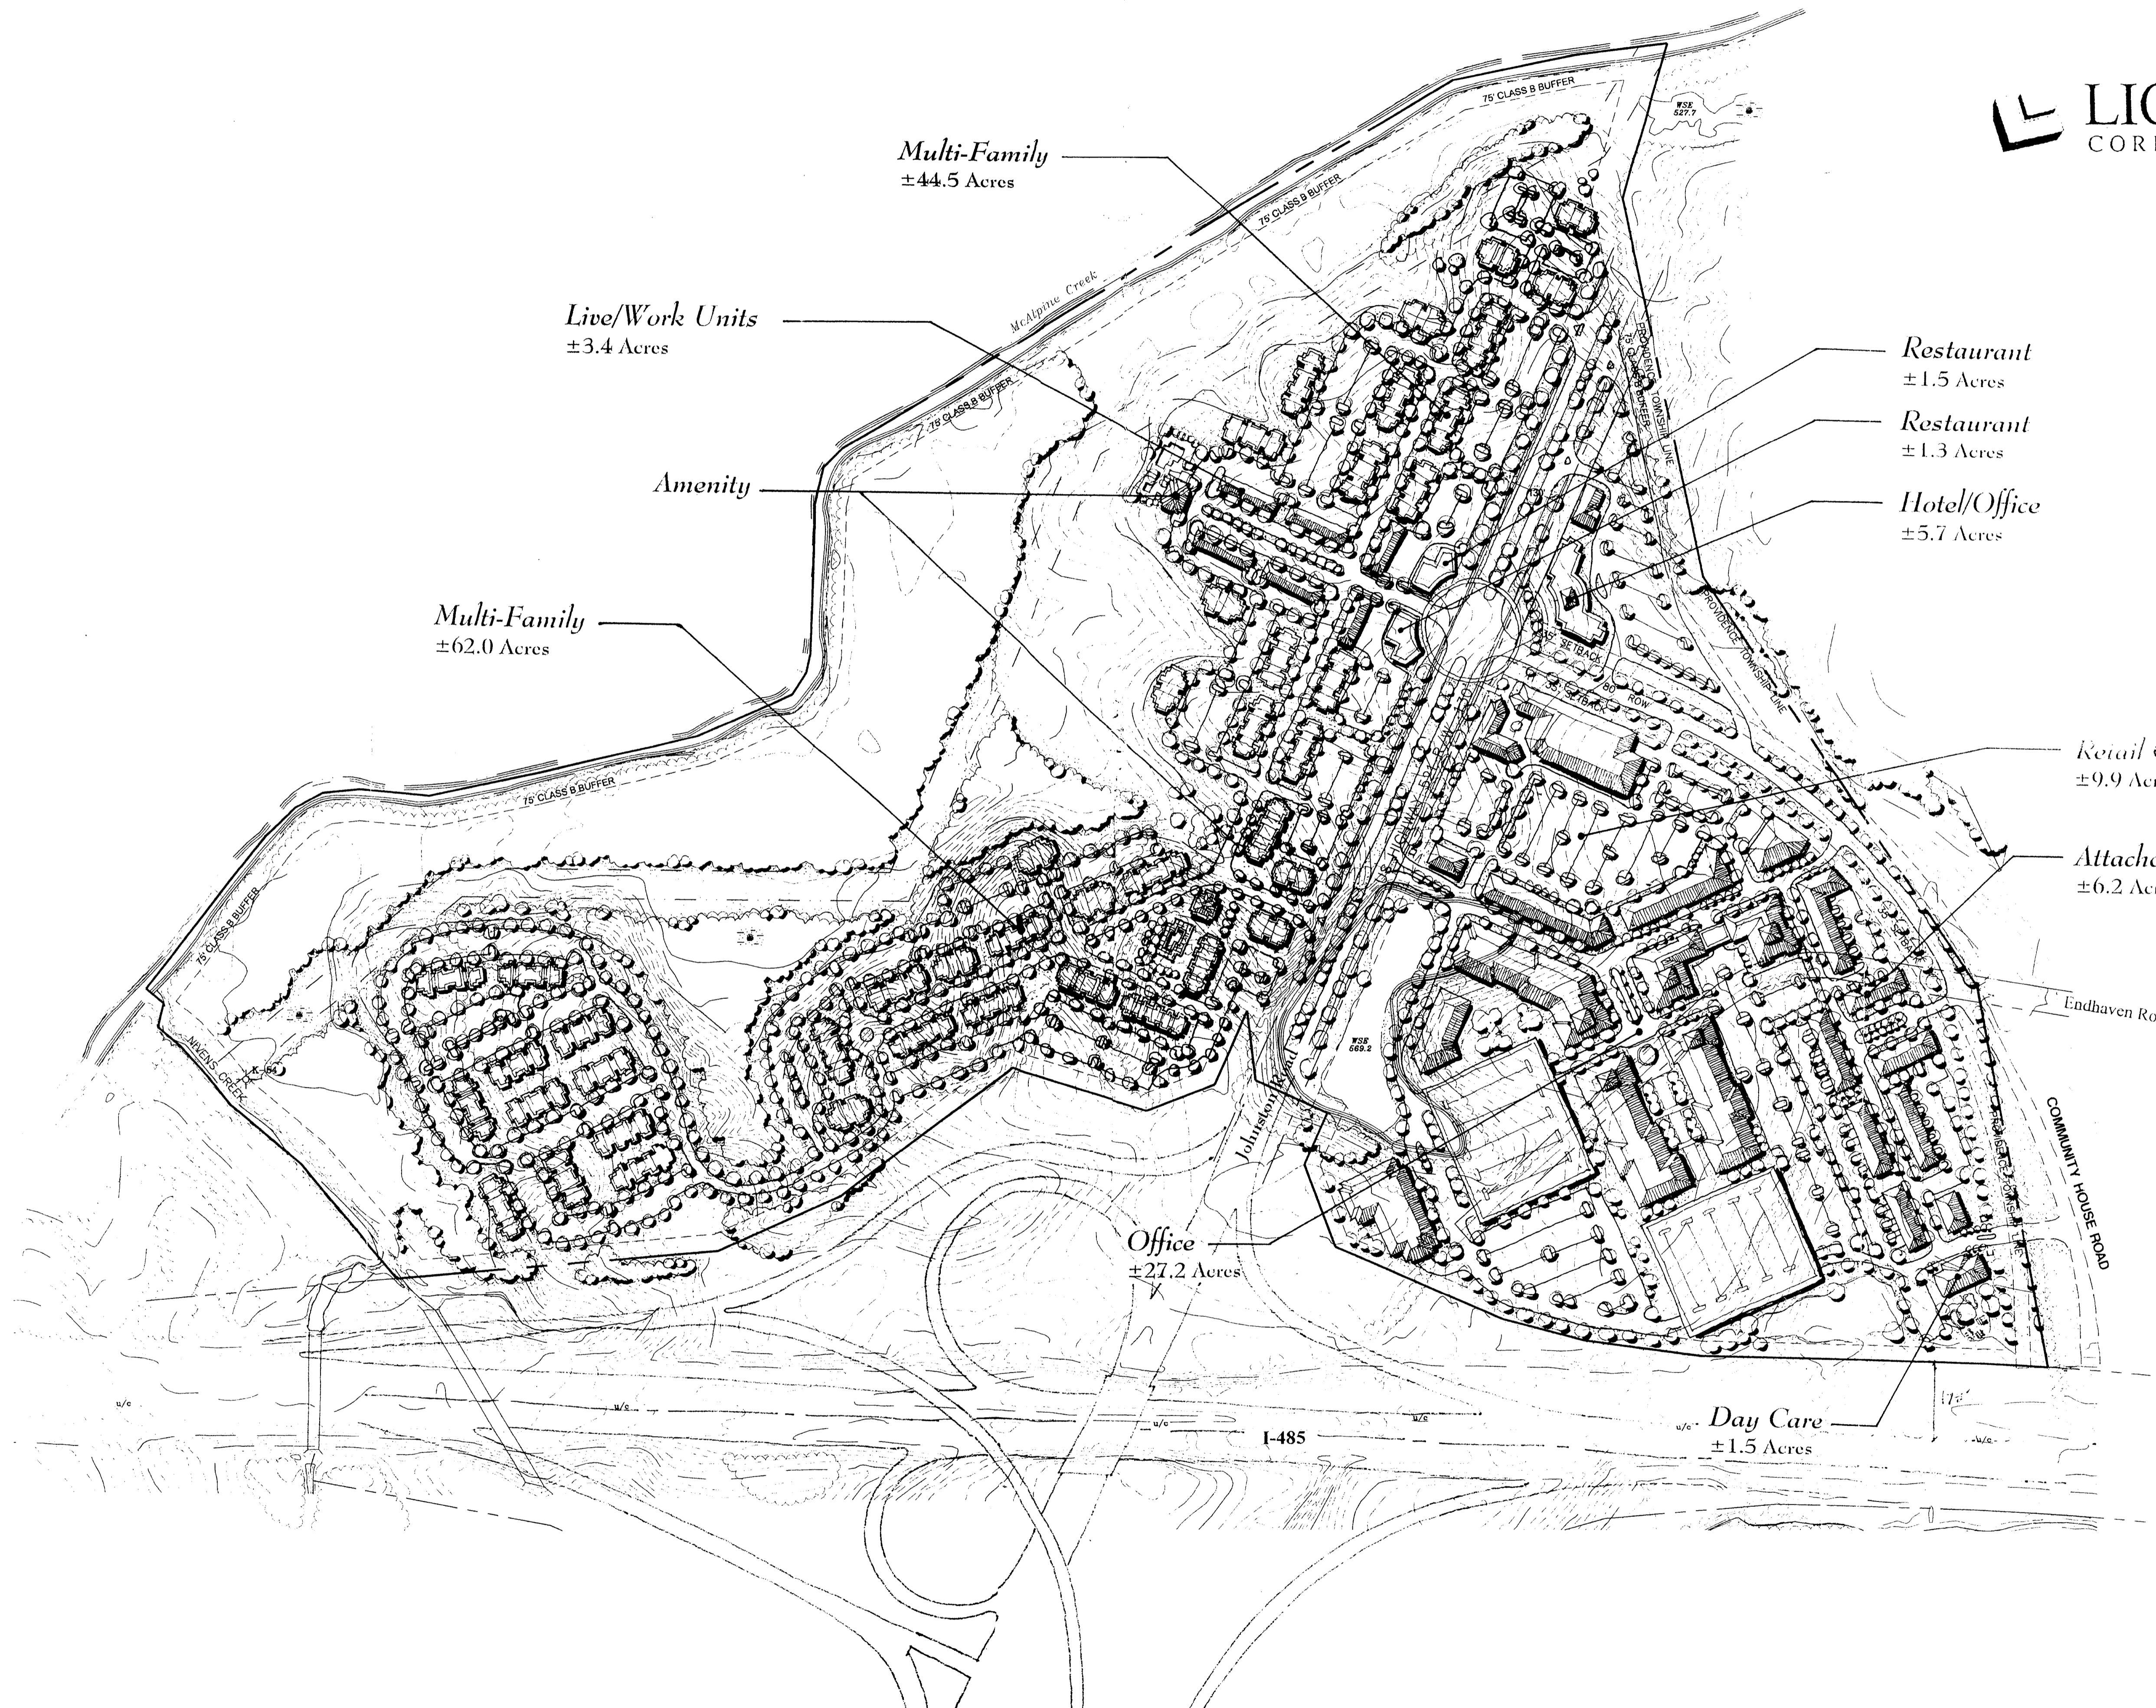

Illustrative Site Plan

Land Design

DATE: May 18, 1999
PROJECT NO: 18180
REVISIONS:

LandDesign, Inc.
Landscape Architecture Land Planning
Urban Design

FILE NAME: G:\18180\dwg\18180base.dwg