


Petition #: **2014-056**

Petitioner: **Central Piedmont Community College**

Zoning Classification (Existing): **B-2**  
General Business


Zoning Classification (Requested): **MUDD-O (5-Year Vested Rights)**  
(Mixed Use Development District, Optional, Five Year Vested Rights)

Acreage & Location: Approximately 4.19 acres generally surrounded by East 4th Street, Charlotte-towne Avenue, South Torrence Street, and 3rd-4th Connector Street.

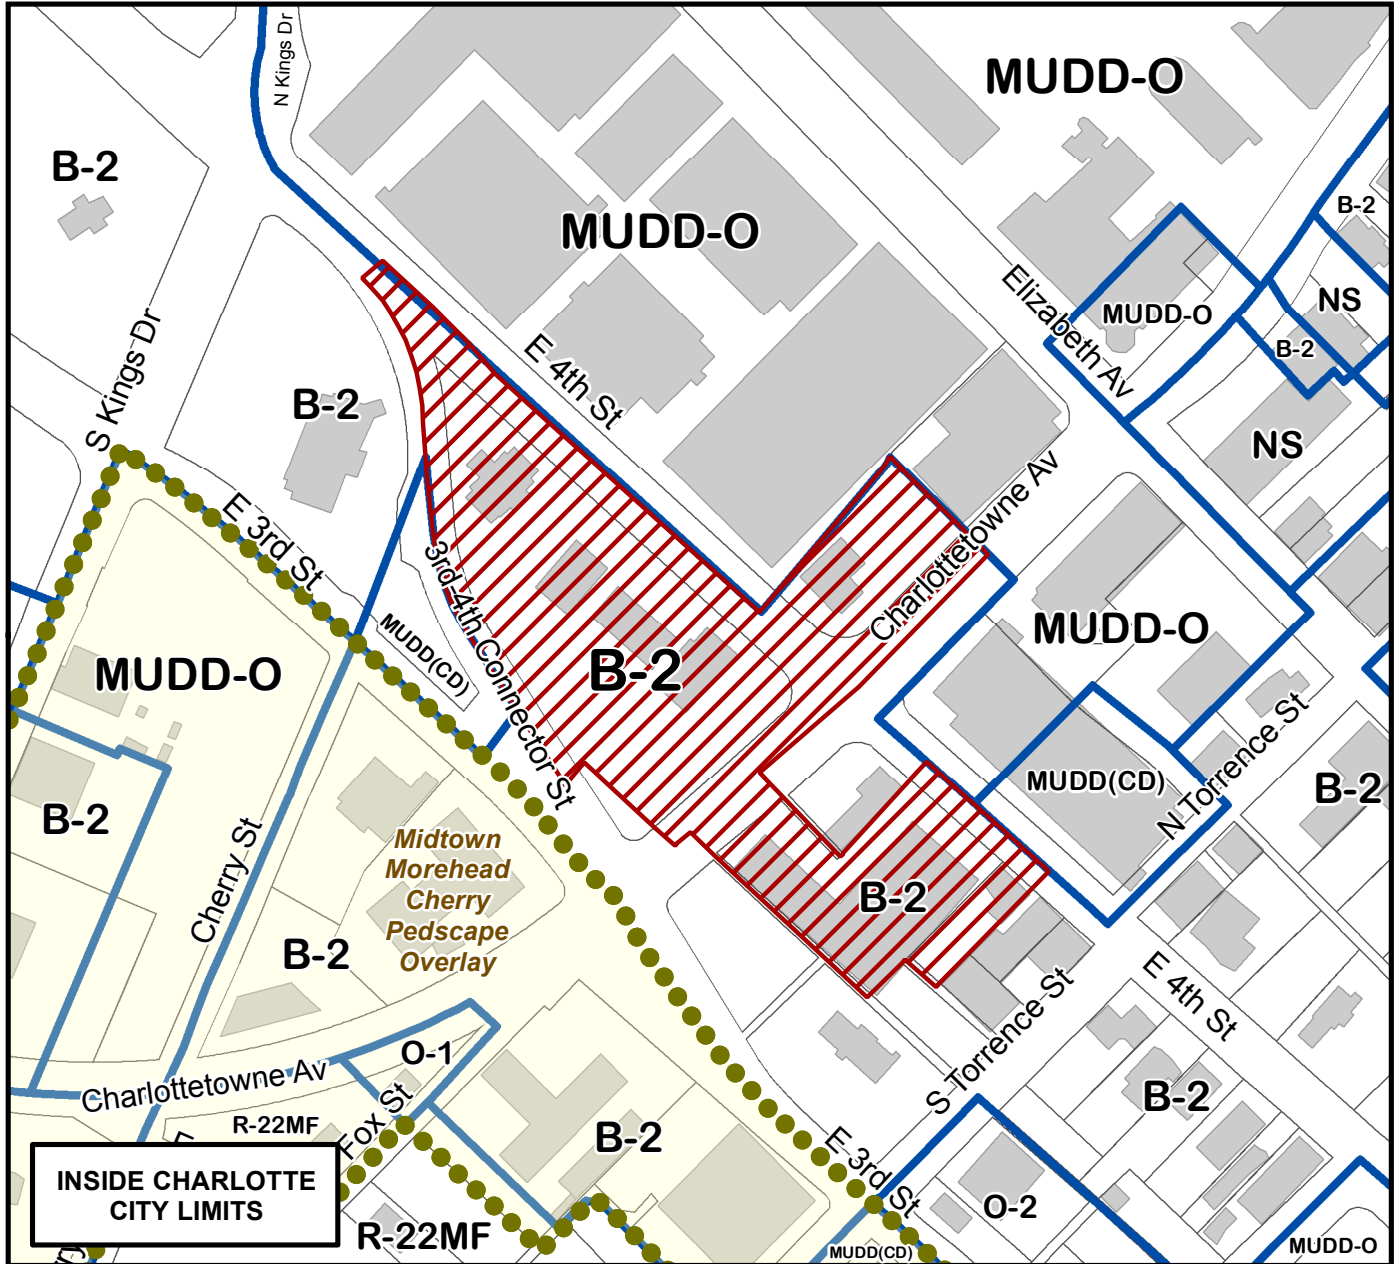

**INSIDE CHARLOTTE CITY LIMITS**

Map Produced by the Charlotte-Mecklenburg Planning Department, 7-17-2014.

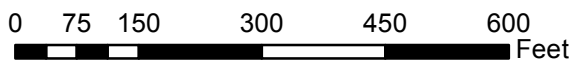

Zoning Map #(s)

**102**

