


Petition #: **2014-067**

Petitioner: **Aldersgate United Methodist Retirement Community, Inc.**

Zoning Classification (Existing): **R-17MF and INST(CD)**
(Multi-Family, Residential and Institutional, Conditional)


Zoning Classification (Requested): **INST(CD) and INST(CD)(S.P.A.)**
(Institutional, Conditional and Institutional, Conditional, Site Plan Amendment)

Acreage & Location: Approximately 91.31 acres located on the south side of Shamrock Drive across from Glenville Avenue and east side of Eastway Drive across from Dunlavin Way.

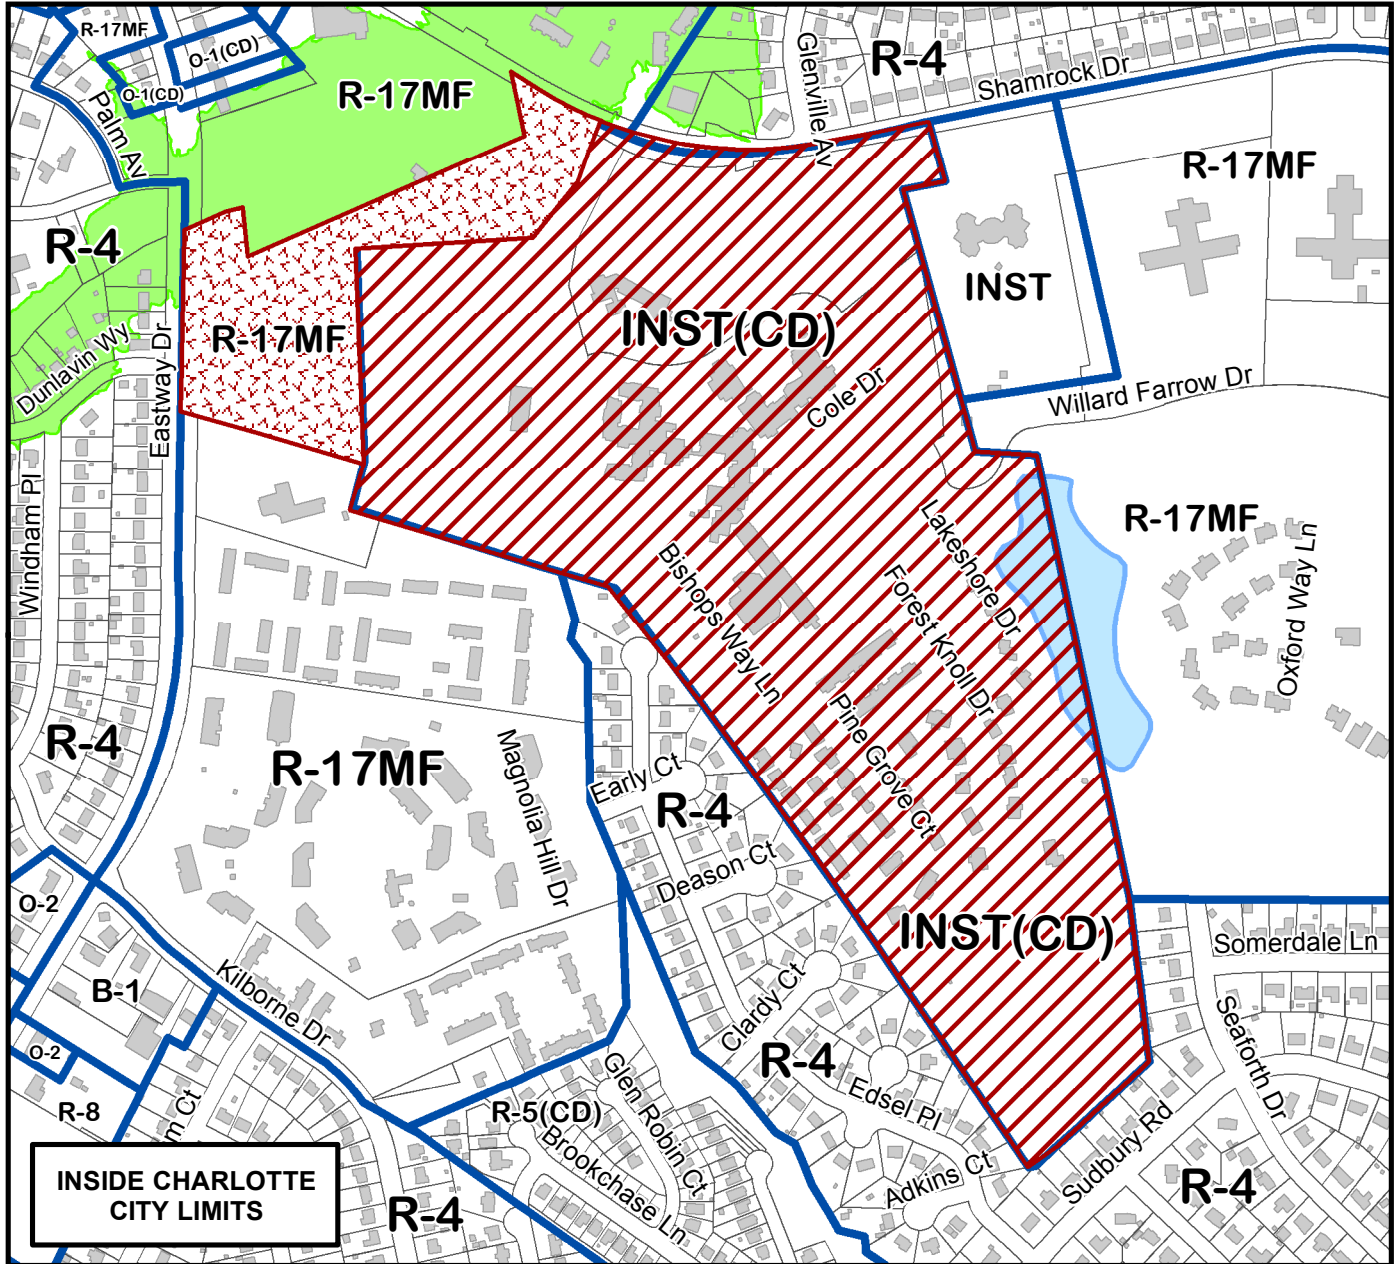

INSIDE CHARLOTTE CITY LIMITS

Map Produced by the Charlotte-Mecklenburg Planning Department, 7-10-2014.

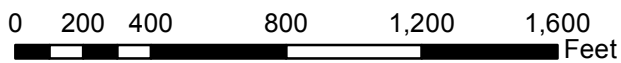

Zoning Map #(s)

100

