


Petition #: **2015-019**

Petitioner: **Laurel Street Residential, LLC**


Zoning Classification (Existing): **MX-2**
(Mixed Use)

Zoning Classification (Requested): **MX-2 (SPA)**
(Mixed Use, Site Plan Amendment)

Acreage & Location: Approximately 2.24 acres located on the northeast corner at the intersection of Eaves Lane and Plaza Walk Drive.

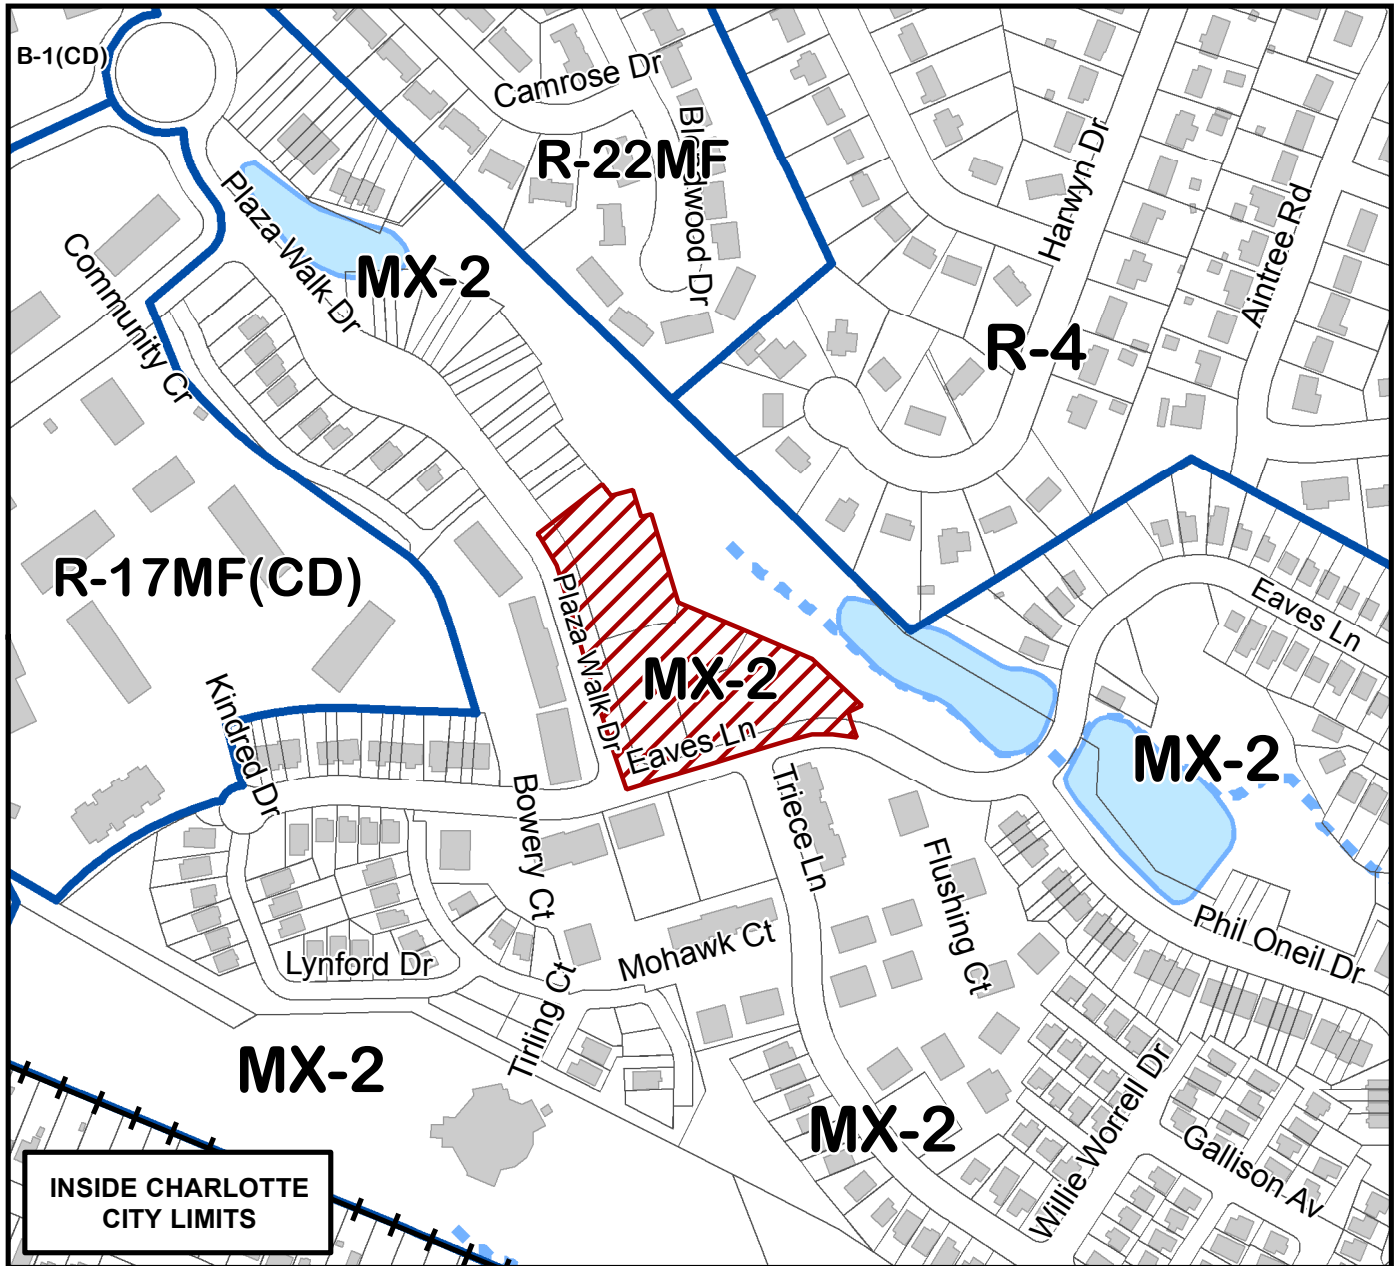

Map Produced by the Charlotte-Mecklenburg Planning Department, 12-1-2014.

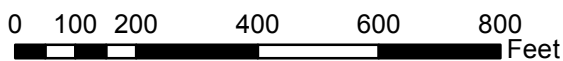

Zoning Map #(s)

90

