


CARMEL ON PROVIDENCE APTS.  
Zoned R-15MF

H. Hechenbleikner et al  
3417-219

presently  
Zoned R-15MF  
to be  
Zoned B-1(C.D.)

PINEHURST APARTMENTS  
Zoned R-15MF

W. H. Van Every, Jr. et al  
3052-115

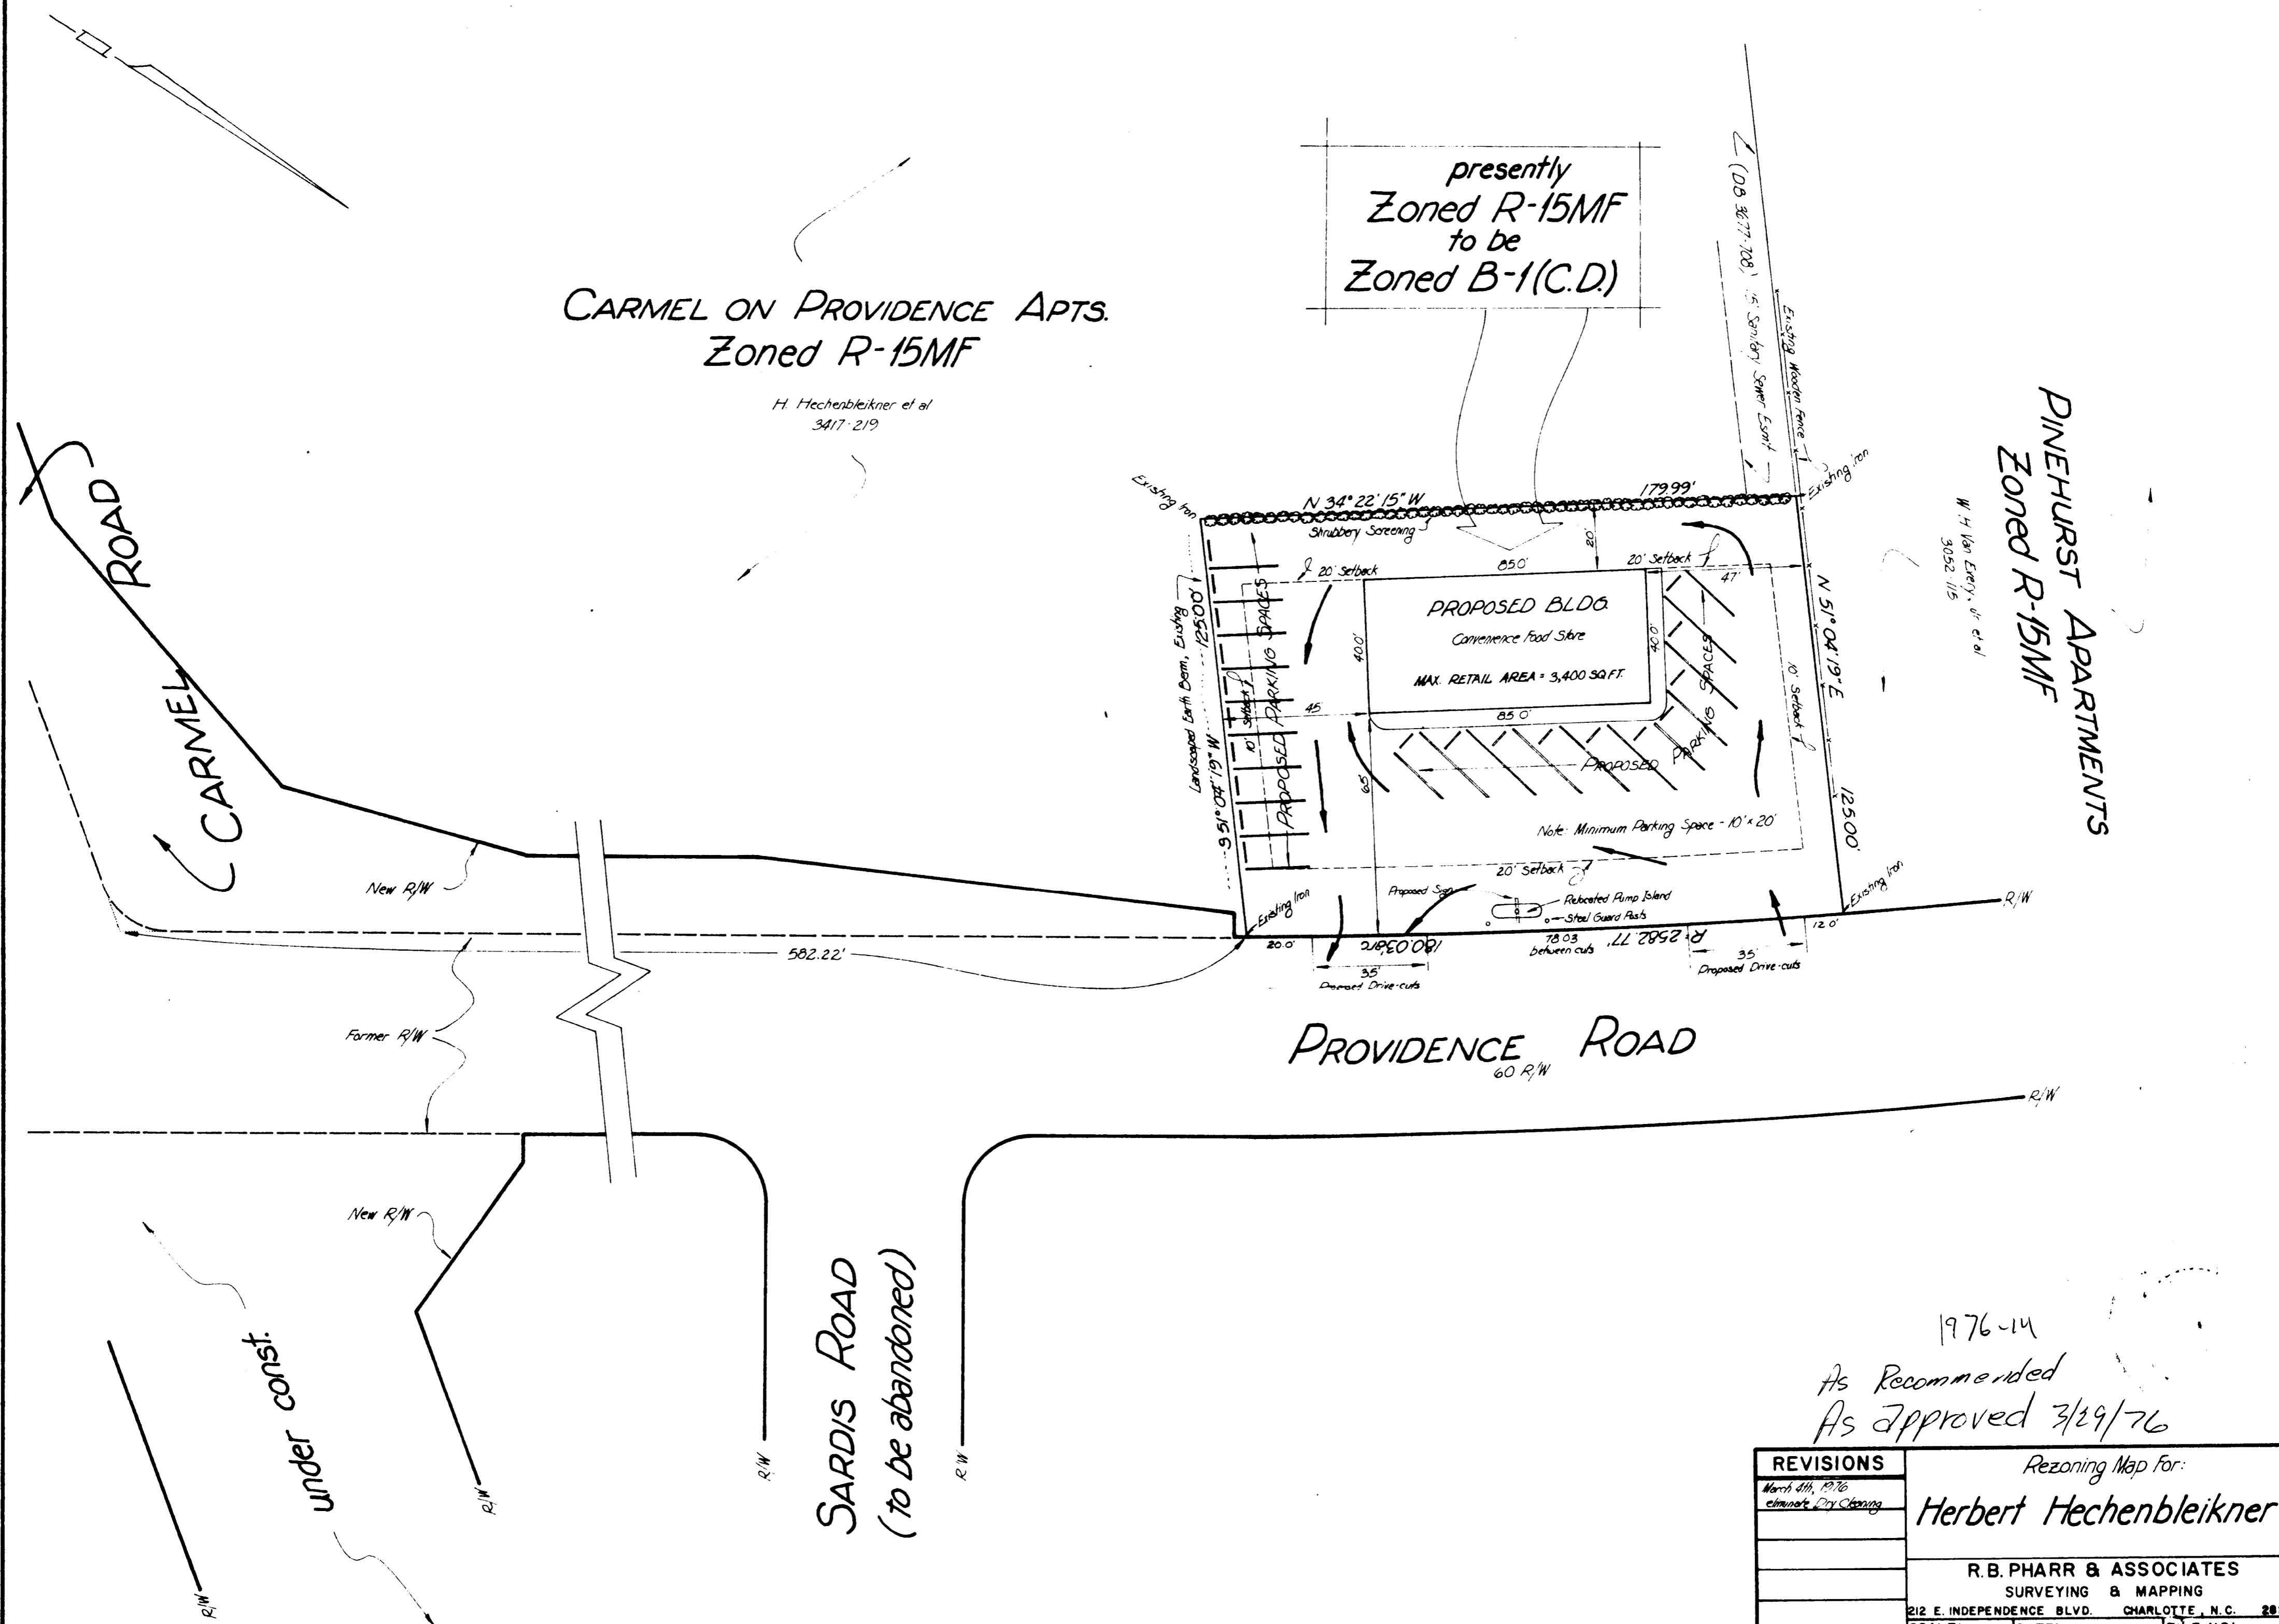

PROVIDENCE ROAD  
60 R/W

SARDIS ROAD  
(to be abandoned)

under const.

1976-14  
As Recommended  
As Approved 3/29/76

REVISIONS		Rezoning Map for:	
March 4th, 1976	eliminate Dry Cleaning	Herbert Hechenbleikner	
		R.B. PHARR & ASSOCIATES	
		SURVEYING & MAPPING	
		212 E. INDEPENDENCE BLVD. CHARLOTTE, N.C. 28204	
SCALE:	DATE:	FILE NO.:	
1" = 30'	January 20th, 1976	RR-132	

76-14