


Petition #: **2015-047**

Petitioner: **Carolina States Regional Center, LLC**


Zoning Classification (Existing): I-1
(Light Industrial)

Zoning Classification (Requested): TOD-M(CD)
(Transit Oriented Development, Mixed Use, Conditional)

Acreage & Location: Approximately 22 acres located on the east side of Macfarlane Boulevard near the intersection of North US 29 By-Pass Highway and North Tryon Street.

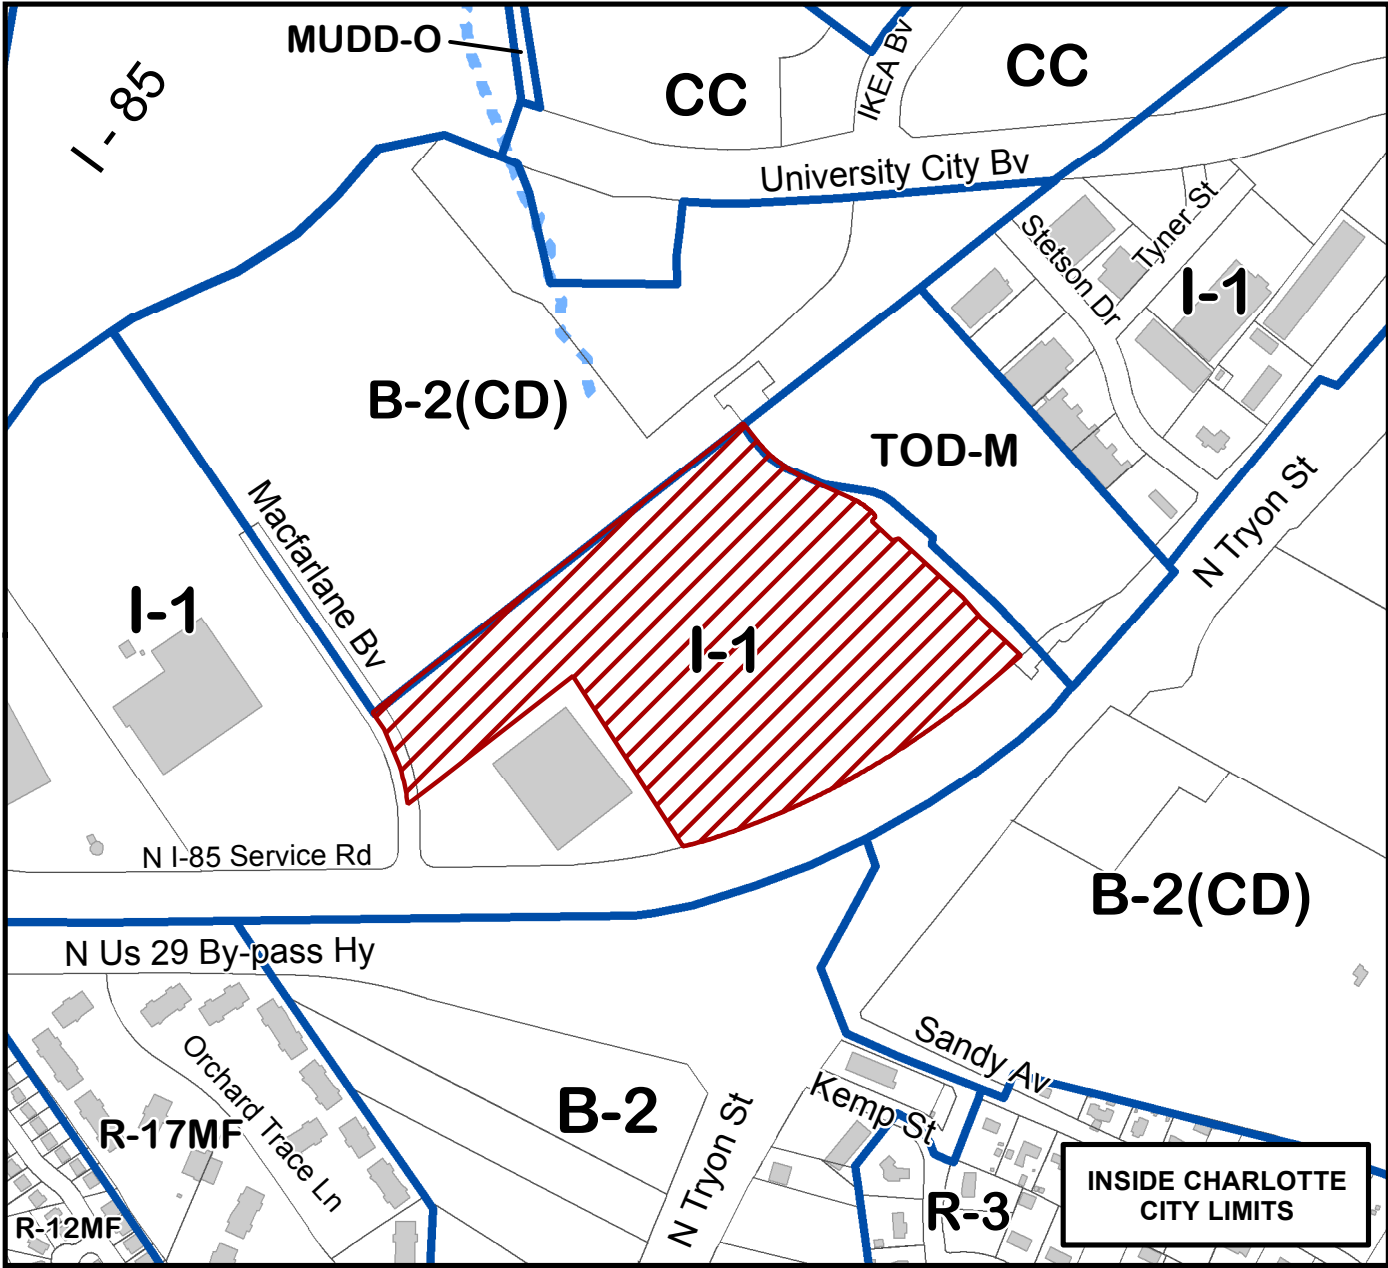

Map Produced by the Charlotte-Mecklenburg Planning Department, 1-30-2015.

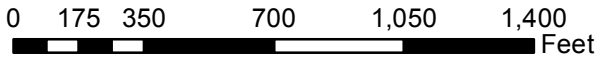

Zoning Map #(s)

71

