

**SKYHOUSE CHARLOTTE II, LLC
DEVELOPMENT STANDARDS
(UMUD)
REZONING PETITION NO. 2015-115**

SITE DEVELOPMENT DATA:

- ACREAGE: ± 669 ACRES
- TAX PARCEL #S: 078-033-02
- EXISTING ZONING: UMUD
- PROPOSED ZONING: UMUD-O
- EXISTING USES: VACANT.
- PROPOSED USES: USES PERMITTED BY RIGHT AND UNDER PRESCRIBED CONDITIONS IN UMUD ZONING DISTRICT AND BY THE OPTIONAL PROVISIONS BELOW TOGETHER WITH ACCESSORY USES AS ALLOWED IN THE UMUD ZONING DISTRICT (AS MORE SPECIFICALLY DESCRIBED AND RESTRICTED BELOW IN SECTION 3).
- MAXIMUM GROSS SQUARE FEET OF DEVELOPMENT: AS ALLOWED BY THE UMUD ZONING DISTRICT.

* DEVELOPMENT STANDARDS/PROVISIONS NOT SPECIFICALLY LISTED (E.G. BUILDING HEIGHT) WILL BE GOVERNED BY THE STANDARDS OF THE UMUD ZONING DISTRICT.

1. GENERAL PROVISIONS:

a. **SITE LOCATION.** THESE DEVELOPMENT STANDARDS AND THE TECHNICAL DATA SHEET AND OTHER GRAPHICS SET FORTH ON ATTACHED SHEET RZ-1 FORM THIS REZONING PLAN (COLLECTIVELY REFERRED TO AS THE "REZONING PLAN") ASSOCIATED WITH THE REZONING PETITION FILED BY SKYHOUSE CHARLOTTE II, LLC ("PETITIONER") FOR AN APPROXIMATELY .569 ACRE SITE LOCATED AT 620 N. CHURCH STREET (THE "SITE").

b. **ZONING DISTRICTS/ORDINANCE.** DEVELOPMENT OF THE SITE WILL BE GOVERNED BY THE REZONING PLAN AS WELL AS THE APPLICABLE PROVISIONS OF THE CITY OF CHARLOTTE ZONING ORDINANCE (THE "ORDINANCE"). UNLESS THE REZONING PLAN ESTABLISHES MORE STRINGENT STANDARDS, THE REGULATIONS ESTABLISHED UNDER THE ORDINANCE FOR THE UMUD-O ZONING CLASSIFICATION SHALL GOVERN ALL DEVELOPMENT TAKING PLACE ON THE SITE, SUBJECT TO THE OPTIONAL PROVISIONS PROVIDED BELOW.

c. **GRAPHICS AND ALTERATIONS.** THE SCHEMATIC DEPICTIONS OF THE USES, PARKING AREAS, SIDEWALKS, STRUCTURES AND BUILDINGS, BUILDING ELEVATIONS, DRIVEWAYS, STREETS AND OTHER DEVELOPMENT MATTERS AND SITE ELEMENTS (COLLECTIVELY THE "DEVELOPMENT/SITE ELEMENTS") SET FORTH ON THE REZONING PLAN SHOULD BE REVIEWED IN CONJUNCTION WITH THE PROVISIONS OF THESE DEVELOPMENT STANDARDS. THE LAYOUT, LOCATIONS, SIZES AND FORMULATIONS OF THE DEVELOPMENT/SITE ELEMENTS DEPICTED ON THE REZONING PLAN ARE GRAPHIC REPRESENTATIONS OF THE DEVELOPMENT/SITE ELEMENTS PROPOSED. CHANGES TO THE REZONING PLAN NOT ANTICIPATED BY THE REZONING PLAN WILL BE REVIEWED AND APPROVED AS ALLOWED BY SECTION 6.207 OF THE ORDINANCE.

d. **NUMBER OF BUILDINGS PRINCIPAL AND ACCESSORY.** THE TOTAL NUMBER OF PRINCIPAL BUILDINGS TO BE DEVELOPED ON THE SITE WILL BE LIMITED TO ONE (1). ACCESSORY BUILDINGS AND STRUCTURES LOCATED ON THE SITE SHALL NOT BE CONSIDERED IN ANY LIMITATION ON THE NUMBER OF BUILDINGS ON THE SITE. ACCESSORY BUILDINGS AND STRUCTURES WILL BE CONSTRUCTED UTILIZING SIMILAR BUILDING MATERIALS, COLORS, ARCHITECTURAL ELEMENTS AND DESIGNS AS THE PRINCIPAL BUILDING(S) TO WHICH SUCH THE ACCESSORY STRUCTURE/BUILDING SHALL RELATE.

e. **PLANNED/UNIFIED DEVELOPMENT.** THE SITE TOGETHER WITH THAT CERTAIN SITE LOCATED ADJACENT TO THE SITE AND DESIGNATED AS TAX PARCEL NO. 078-033-03 (THE "ADJACENT SKYHOUSE SITE") MAY BE VIEWED IN THE AGGREGATE AS A PLANNED/UNIFIED DEVELOPMENT PLAN AS TO THE ELEMENTS AND PORTIONS OF THE SITE GENERALLY DEPICTED ON THE REZONING PLAN AND THOSE DEPICTED ON THE APPLICABLE BUILDING PLANS FOR THE ADJACENT SKYHOUSE SITE. AS SUCH, SIDE AND REAR YARDS, BUFFERS, BUILDING HEIGHT SEPARATION STANDARDS, AND OTHER SIMILAR ZONING STANDARDS, IF APPLICABLE, WILL NOT BE REQUIRED INTERNALLY BETWEEN IMPROVEMENTS AND OTHER SITE ELEMENTS LOCATED ON THE SITE AND THE ADJACENT SKYHOUSE SITE.

2. OPTIONAL PROVISIONS:

THE FOLLOWING OPTIONAL PROVISION SHALL APPLY TO THE SITE:

a. TO ALLOW BALCONIES TO EXTEND UP TO SEVEN (7) FEET INTO THE REQUIRED 16 FOOT SETBACK ALONG W. 9TH STREET AS GENERALLY DEPICTED ON THE REZONING PLAN. THE PROPOSED BALCONIES WILL MAINTAIN A MINIMUM CLEARANCE OF 15 FEET BETWEEN THE BOTTOM OF THE BALCONIES AND THE SIDEWALK ALONG W. NINTH STREET. THE UNDERSIDE OF THE BALCONIES DIRECTLY ABOVE THE SIDEWALK (2ND FLOOR BALCONIES) WILL BE FINISHED WITH MATERIALS THAT MATCH THE EXTERIOR FINISHES OF THE REMAINDER OF THE BUILDING, EXPOSED CONCRETE WILL NOT BE ALLOWED.

b. THE PETITIONER WILL WORK WITH THE CITY URBAN FORESTER AND THE PLANNING DEPARTMENT ON THE LOCATION AND SELECTION OF THE PROPOSED STREET TREES ALONG W. 9TH STREET TO MINIMIZE THE POTENTIAL CONFLICT WITH THE PROPOSED BALCONIES.

3. PERMITTED USES, DEVELOPMENT AREA LIMITATIONS:

a. THE SITE MAY BE DEVELOPED WITH USES PERMITTED BY RIGHT AND UNDER PRESCRIBED CONDITIONS IN THE UMUD ZONING DISTRICT TOGETHER WITH ACCESSORY USES AS ALLOWED IN THE UMUD ZONING DISTRICT, SUBJECT TO THE OPTIONAL PROVISIONS ABOVE.

4. ACCESS:

a. ACCESS TO THE SITE WILL BE FROM N. CHURCH STREET AND W. NINTH STREET AS GENERALLY DEPICTED ON THE REZONING PLAN.

5. AMENDMENTS TO THE REZONING PLAN:

a. FUTURE AMENDMENTS TO THE REZONING PLAN (WHICH INCLUDES THESE DEVELOPMENT STANDARDS) MAY BE APPLIED FOR BY THE THEN OWNER OR OWNERS OF THE APPLICABLE DEVELOPMENT AREA PORTION OF THE SITE AFFECTED BY SUCH AMENDMENT IN ACCORDANCE WITH THE PROVISIONS HEREIN AND OF CHAPTER 6 OF THE ORDINANCE.


6. BINDING EFFECT OF THE REZONING APPLICATION:

a. IF THIS REZONING PETITION IS APPROVED, ALL CONDITIONS APPLICABLE TO THE DEVELOPMENT OF THE SITE IMPOSED UNDER THE REZONING PLAN WILL, UNLESS AMENDED IN THE MANNER PROVIDED HEREIN AND UNDER THE ORDINANCE, BE BINDING UPON AND INURE TO THE BENEFIT OF THE PETITIONER AND SUBSEQUENT OWNERS OF THE SITE, AS APPLICABLE, AND THEIR RESPECTIVE HEIRS, DEVISEES, PERSONAL REPRESENTATIVES, SUCCESSORS IN INTEREST OR ASSIGNS.

ZONING CODE SUMMARY

PROJECT NAME: SKYHOUSE UPTOWN II
 OWNER: SKYHOUSE CHARLOTTE II, LLC
 CLIENT NAME: NOVARE GROUP
 PLANS PREPARED BY: KIMLEY-HORN AND ASSOCIATES
 TAX PARCEL ID: 07803302
 STREET ADDRESS: 620 NORTH CHURCH STREET
 EXISTING ZONING: UMUD
 PROPOSED ZONING: UMUD-O
 EXISTING LOT SIZE: ±0.67 ACRES
 JURISDICTION: CITY OF CHARLOTTE


PHONE# (404) 815-1234
 PHONE# (704) 333-5131

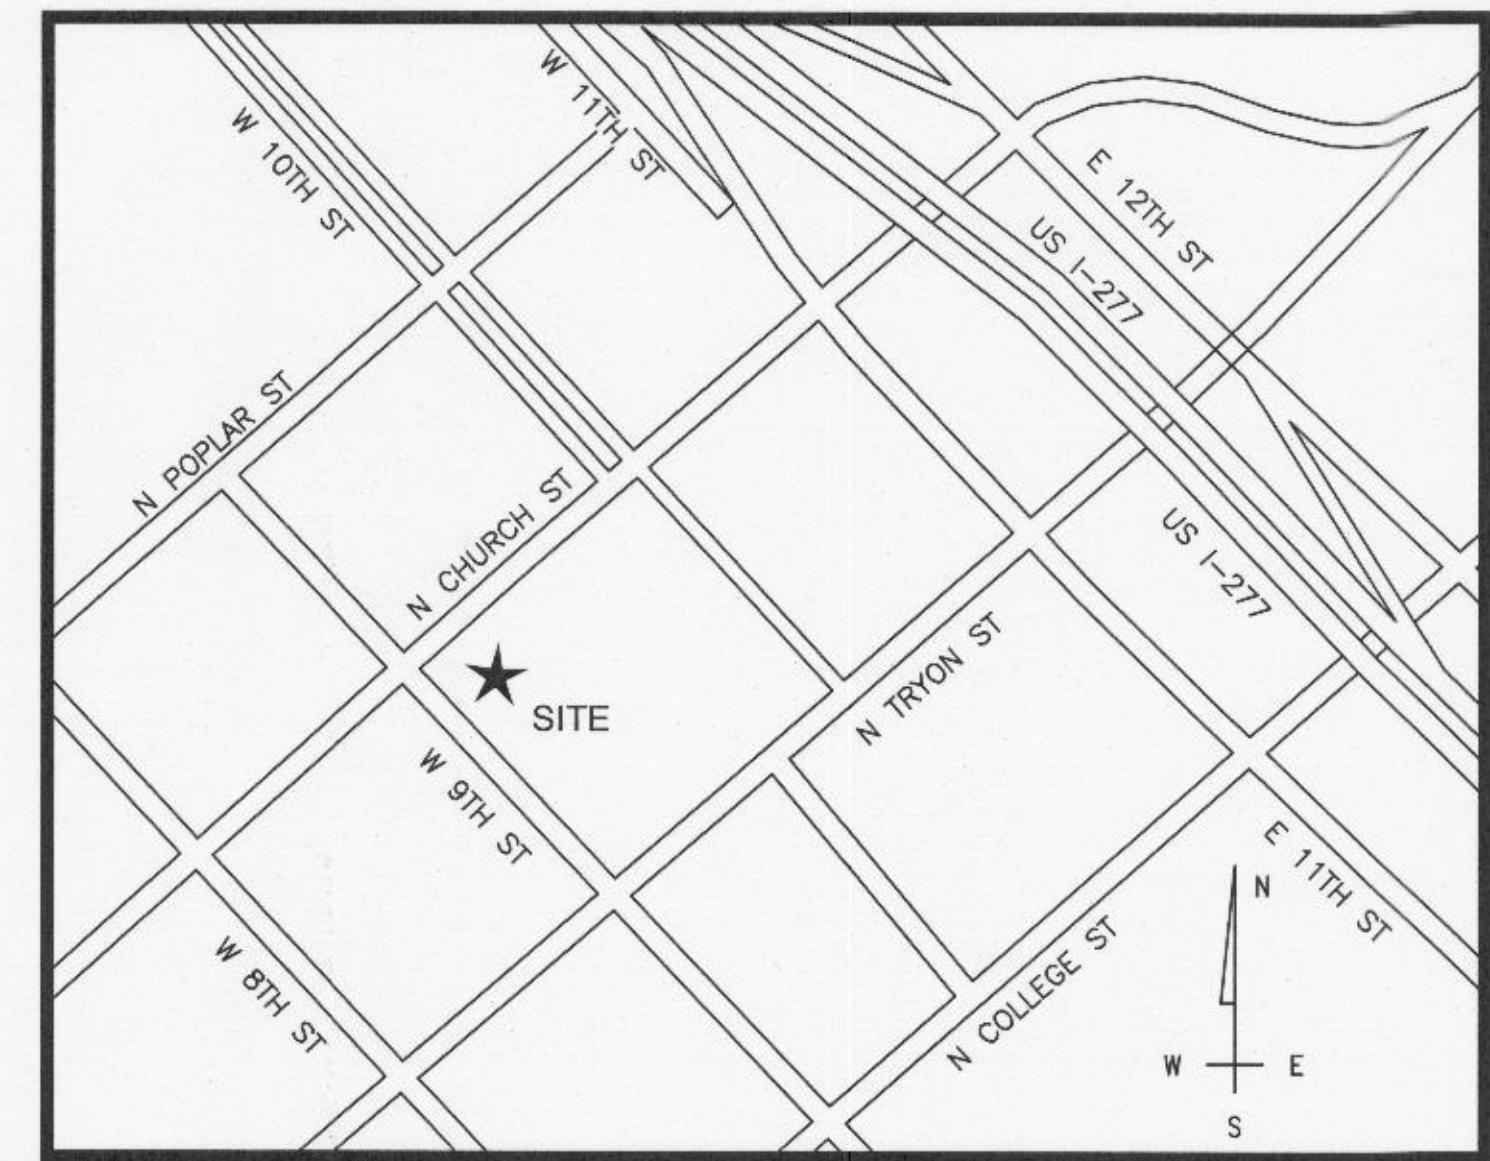

VICINITY MAP
NOT TO SCALE

APPROVED BY
CITY COUNCIL
NOV 16 2015

LEGEND	
	ZONING BOUNDARY
	BUILDING/PARKING ENVELOPE
	SETBACK/BUFFER LINE
	ROW
	RIGHT OF WAY

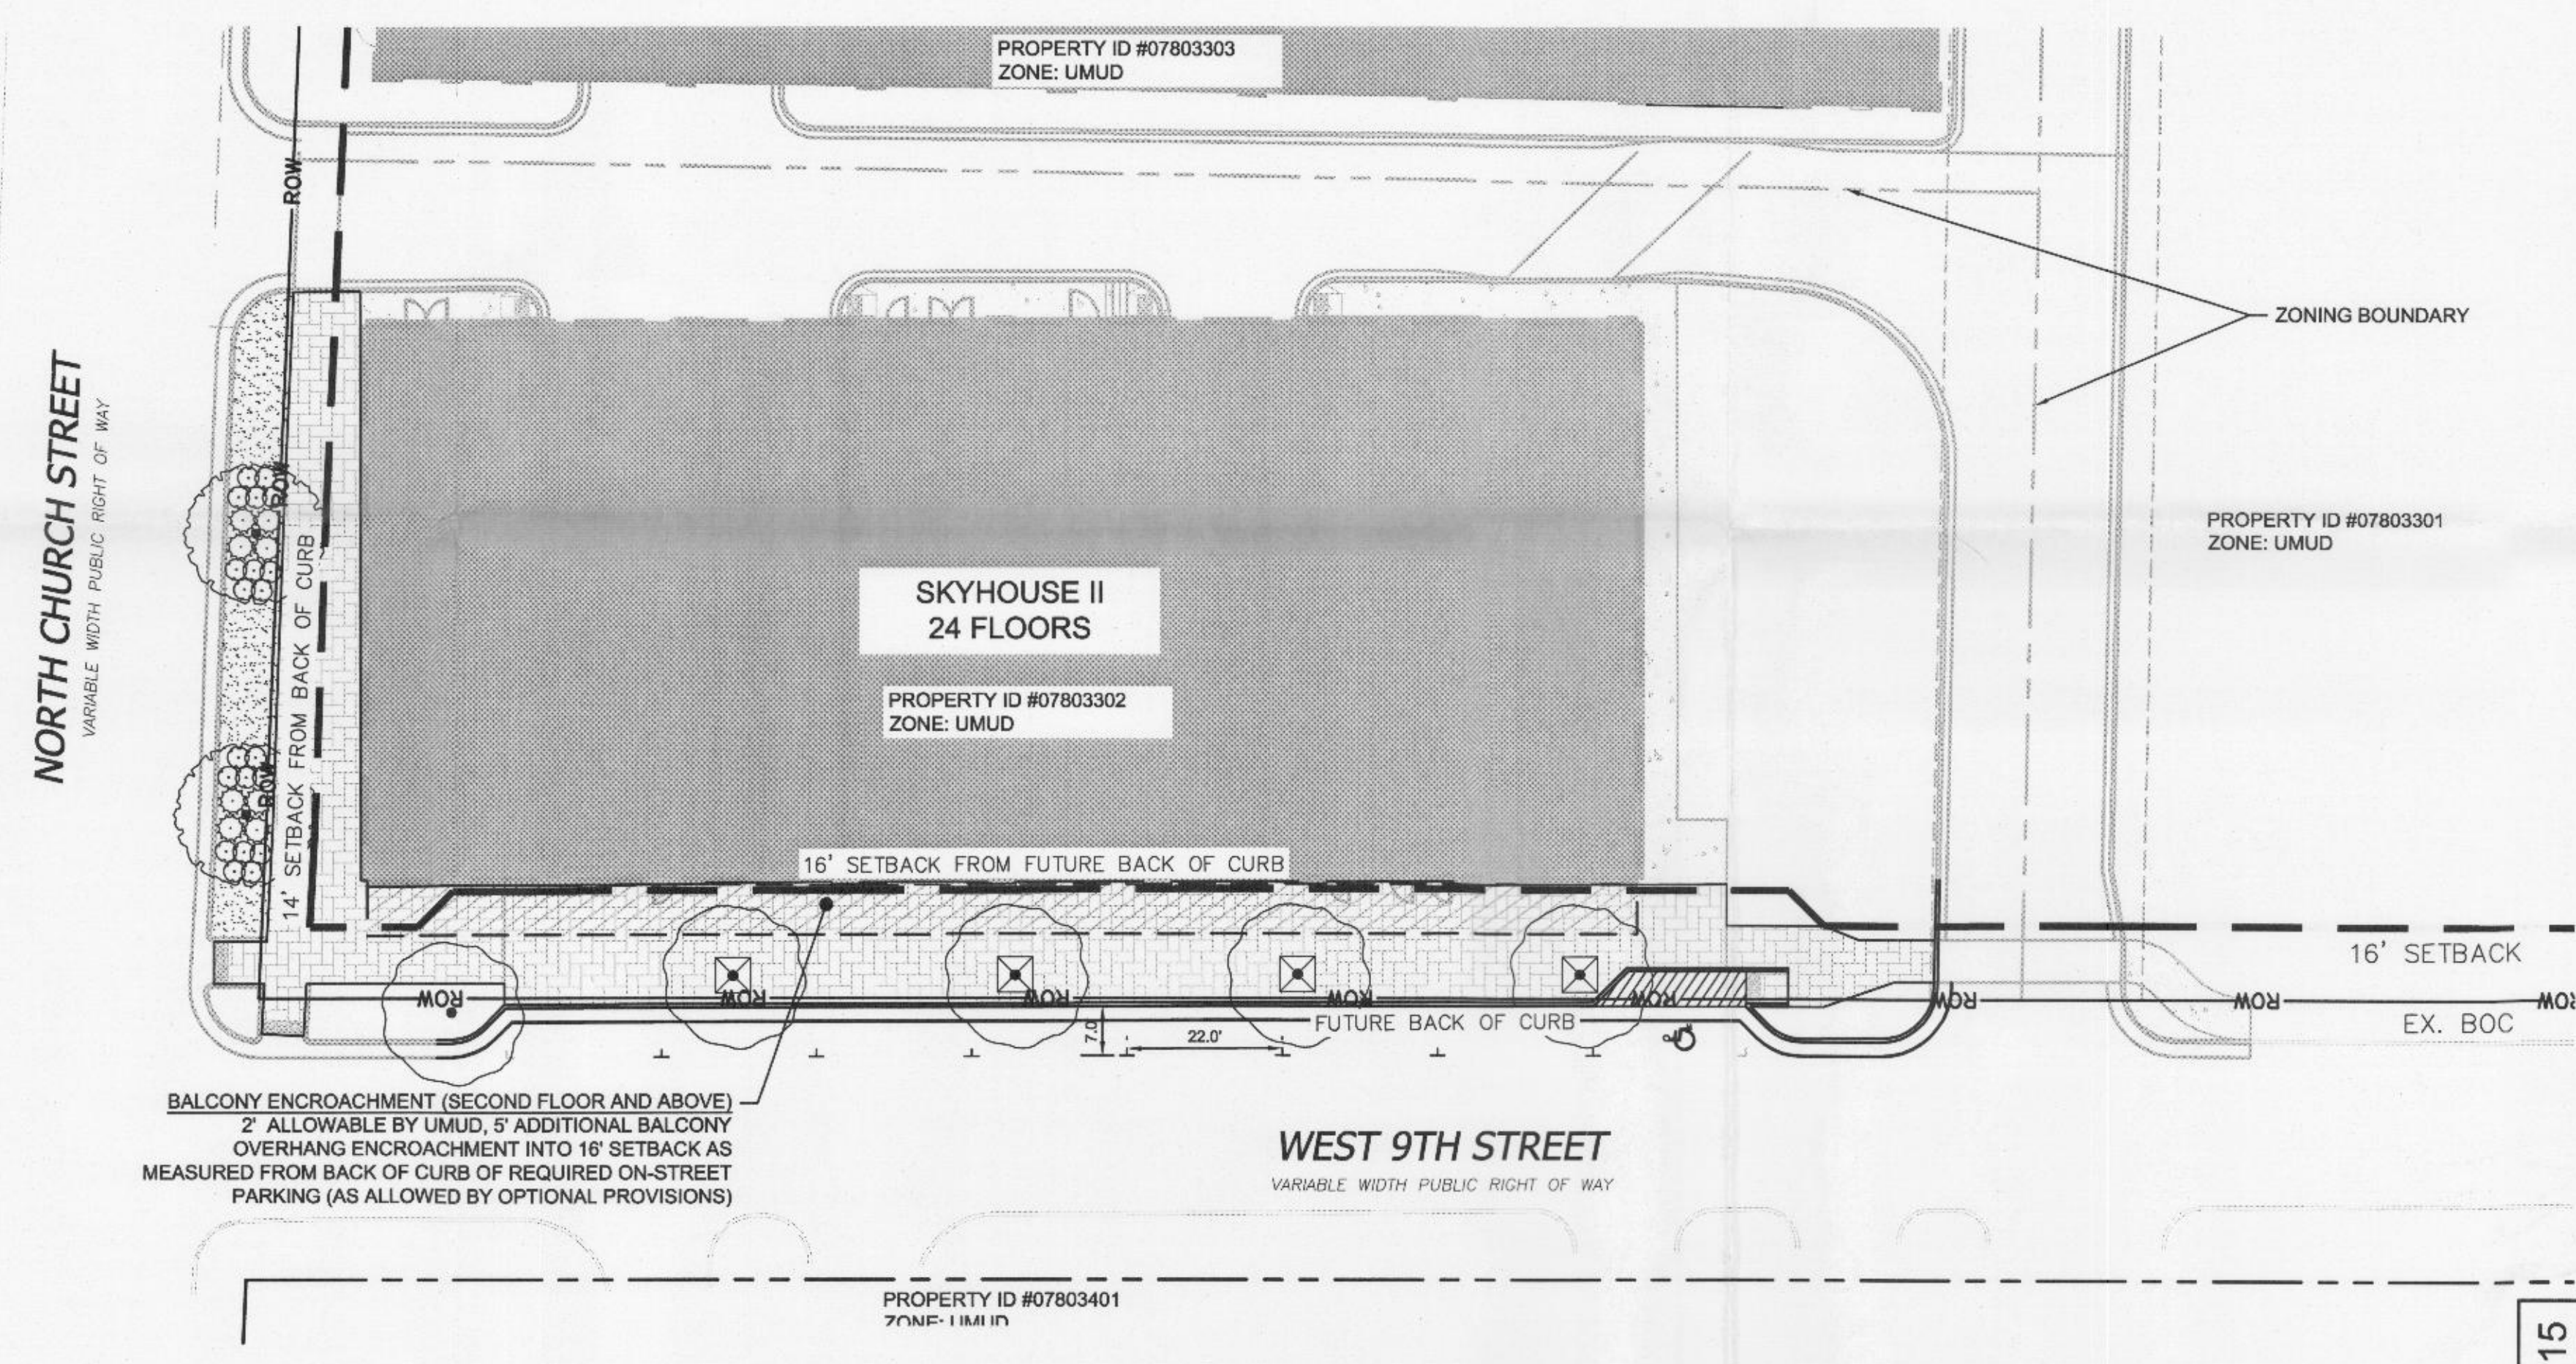


NORTH CHURCH STREET
VARIABLE WIDTH PUBLIC RIGHT OF WAY

WEST 9TH STREET
VARIABLE WIDTH PUBLIC RIGHT OF WAY

BALCONY ENCROACHMENT (SECOND FLOOR AND ABOVE)
2' ALLOWABLE BY UMUD, 5' ADDITIONAL BALCONY OVERHANG ENCROACHMENT INTO 16' SETBACK AS MEASURED FROM BACK OF CURB OF REQUIRED ON-STREET PARKING (AS ALLOWED BY OPTIONAL PROVISIONS)

THE PETITIONER WILL WORK WITH THE CITY URBAN FORESTER AND THE PLANNING DEPARTMENT ON THE LOCATION AND SELECTION OF THE PROPOSED STREET TREES ALONG W. 9TH STREET TO MINIMIZE THE POTENTIAL CONFLICT WITH THE PROPOSED BALCONIES.

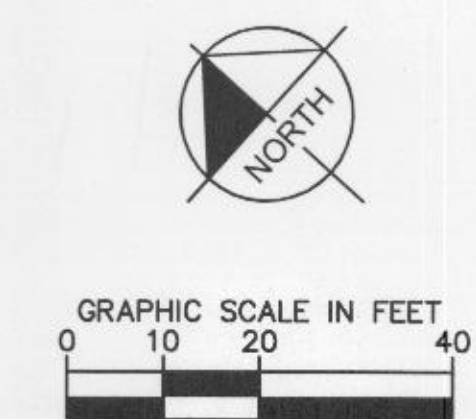

PETITION NO. 2015-115

Kimley-Horn
 NC License #F-0102
 200 SOUTH TRYON ST.
 SUITE 200
 CHARLOTTE, NC 28202
 PHONE: (704) 333-5131
 © 2015

CLIENT:
SKYHOUSE CHARLOTTE II, LLC
 817 WEST PEACHTREE STREET,
 SUITE 400
 ATLANTA, GEORGIA 30308

PROJECT:
SKYHOUSE UPTOWN II
 620 NORTH CHURCH STREET
 CHARLOTTE, NC

TITLE:
TECHNICAL DATA SHEET

DESIGNED BY: TE
 DRAWN BY: DM
 CHECKED BY: EC
 DATE: 7/10/2015
 PROJECT#: 018176003

RZ-1