


Petition #: **2015-118**

Petitioner: **Pavillion Development Company**


Zoning Classification (Existing): **CC**
(Commercial Center)

Zoning Classification (Requested): **CC SPA**
(Commercial Center, Site Plan Amendment)

Acreeage & Location: Approximately 1.79 acres located on the northeast corner at the intersection of Nations Ford Road and Tyvola Road.

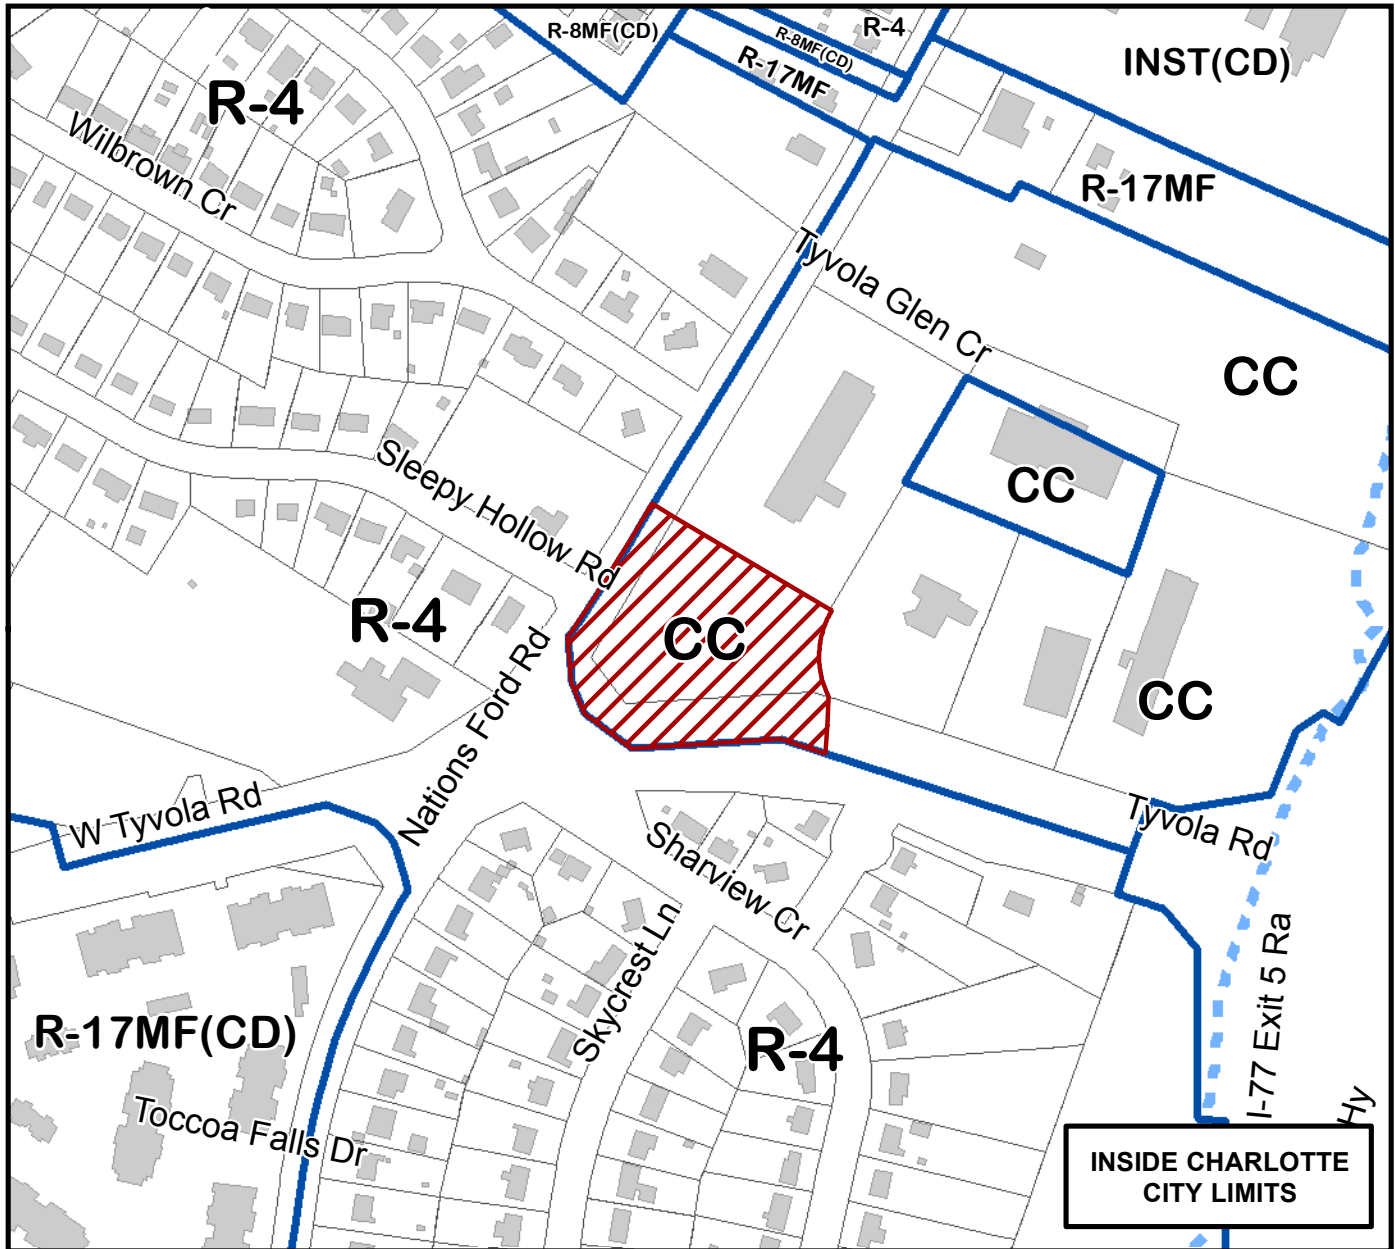

Map Produced by the Charlotte-Mecklenburg Planning Department, 7-31-2015.

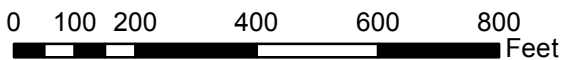

Zoning Map #(s)

134

