

## **Charlotte-Mecklenburg Planning Department**

DATE:

June 19, 2015

TO:

Mark Fowler

Zoning Supervisor

FROM:

Ed McKinney

Interim, Planning

Director

if X

SUBJECT: Administrative Approval for Petition No. 1995-024 The Boulevard company

Attached is the revised site plan for the petition above. This request allows the modification of the proposed site plan as listed below. Since these changes do not alter the intent of the development and meets the requirements of the Charlotte Zoning Ordinance Section 6.207 <u>Alterations to Approval</u>, minor changes, I am administratively approving this plan. Please use these plans when evaluating requests for building permits and certificates of occupancy.


- New building layout for proposed townhomes.
- Requirement for elevation review prior to planned multi-family review.

Reasons for Staff's support of the request:

• The site plan complies with the conditional notes and still meets the intent of the approved site plan by the City Council.

Note: All other Zoning, Subdivision, and Tree Ordinances, conditional requirements, and Building Code still apply.

Signage was note reviewed as part of this request.

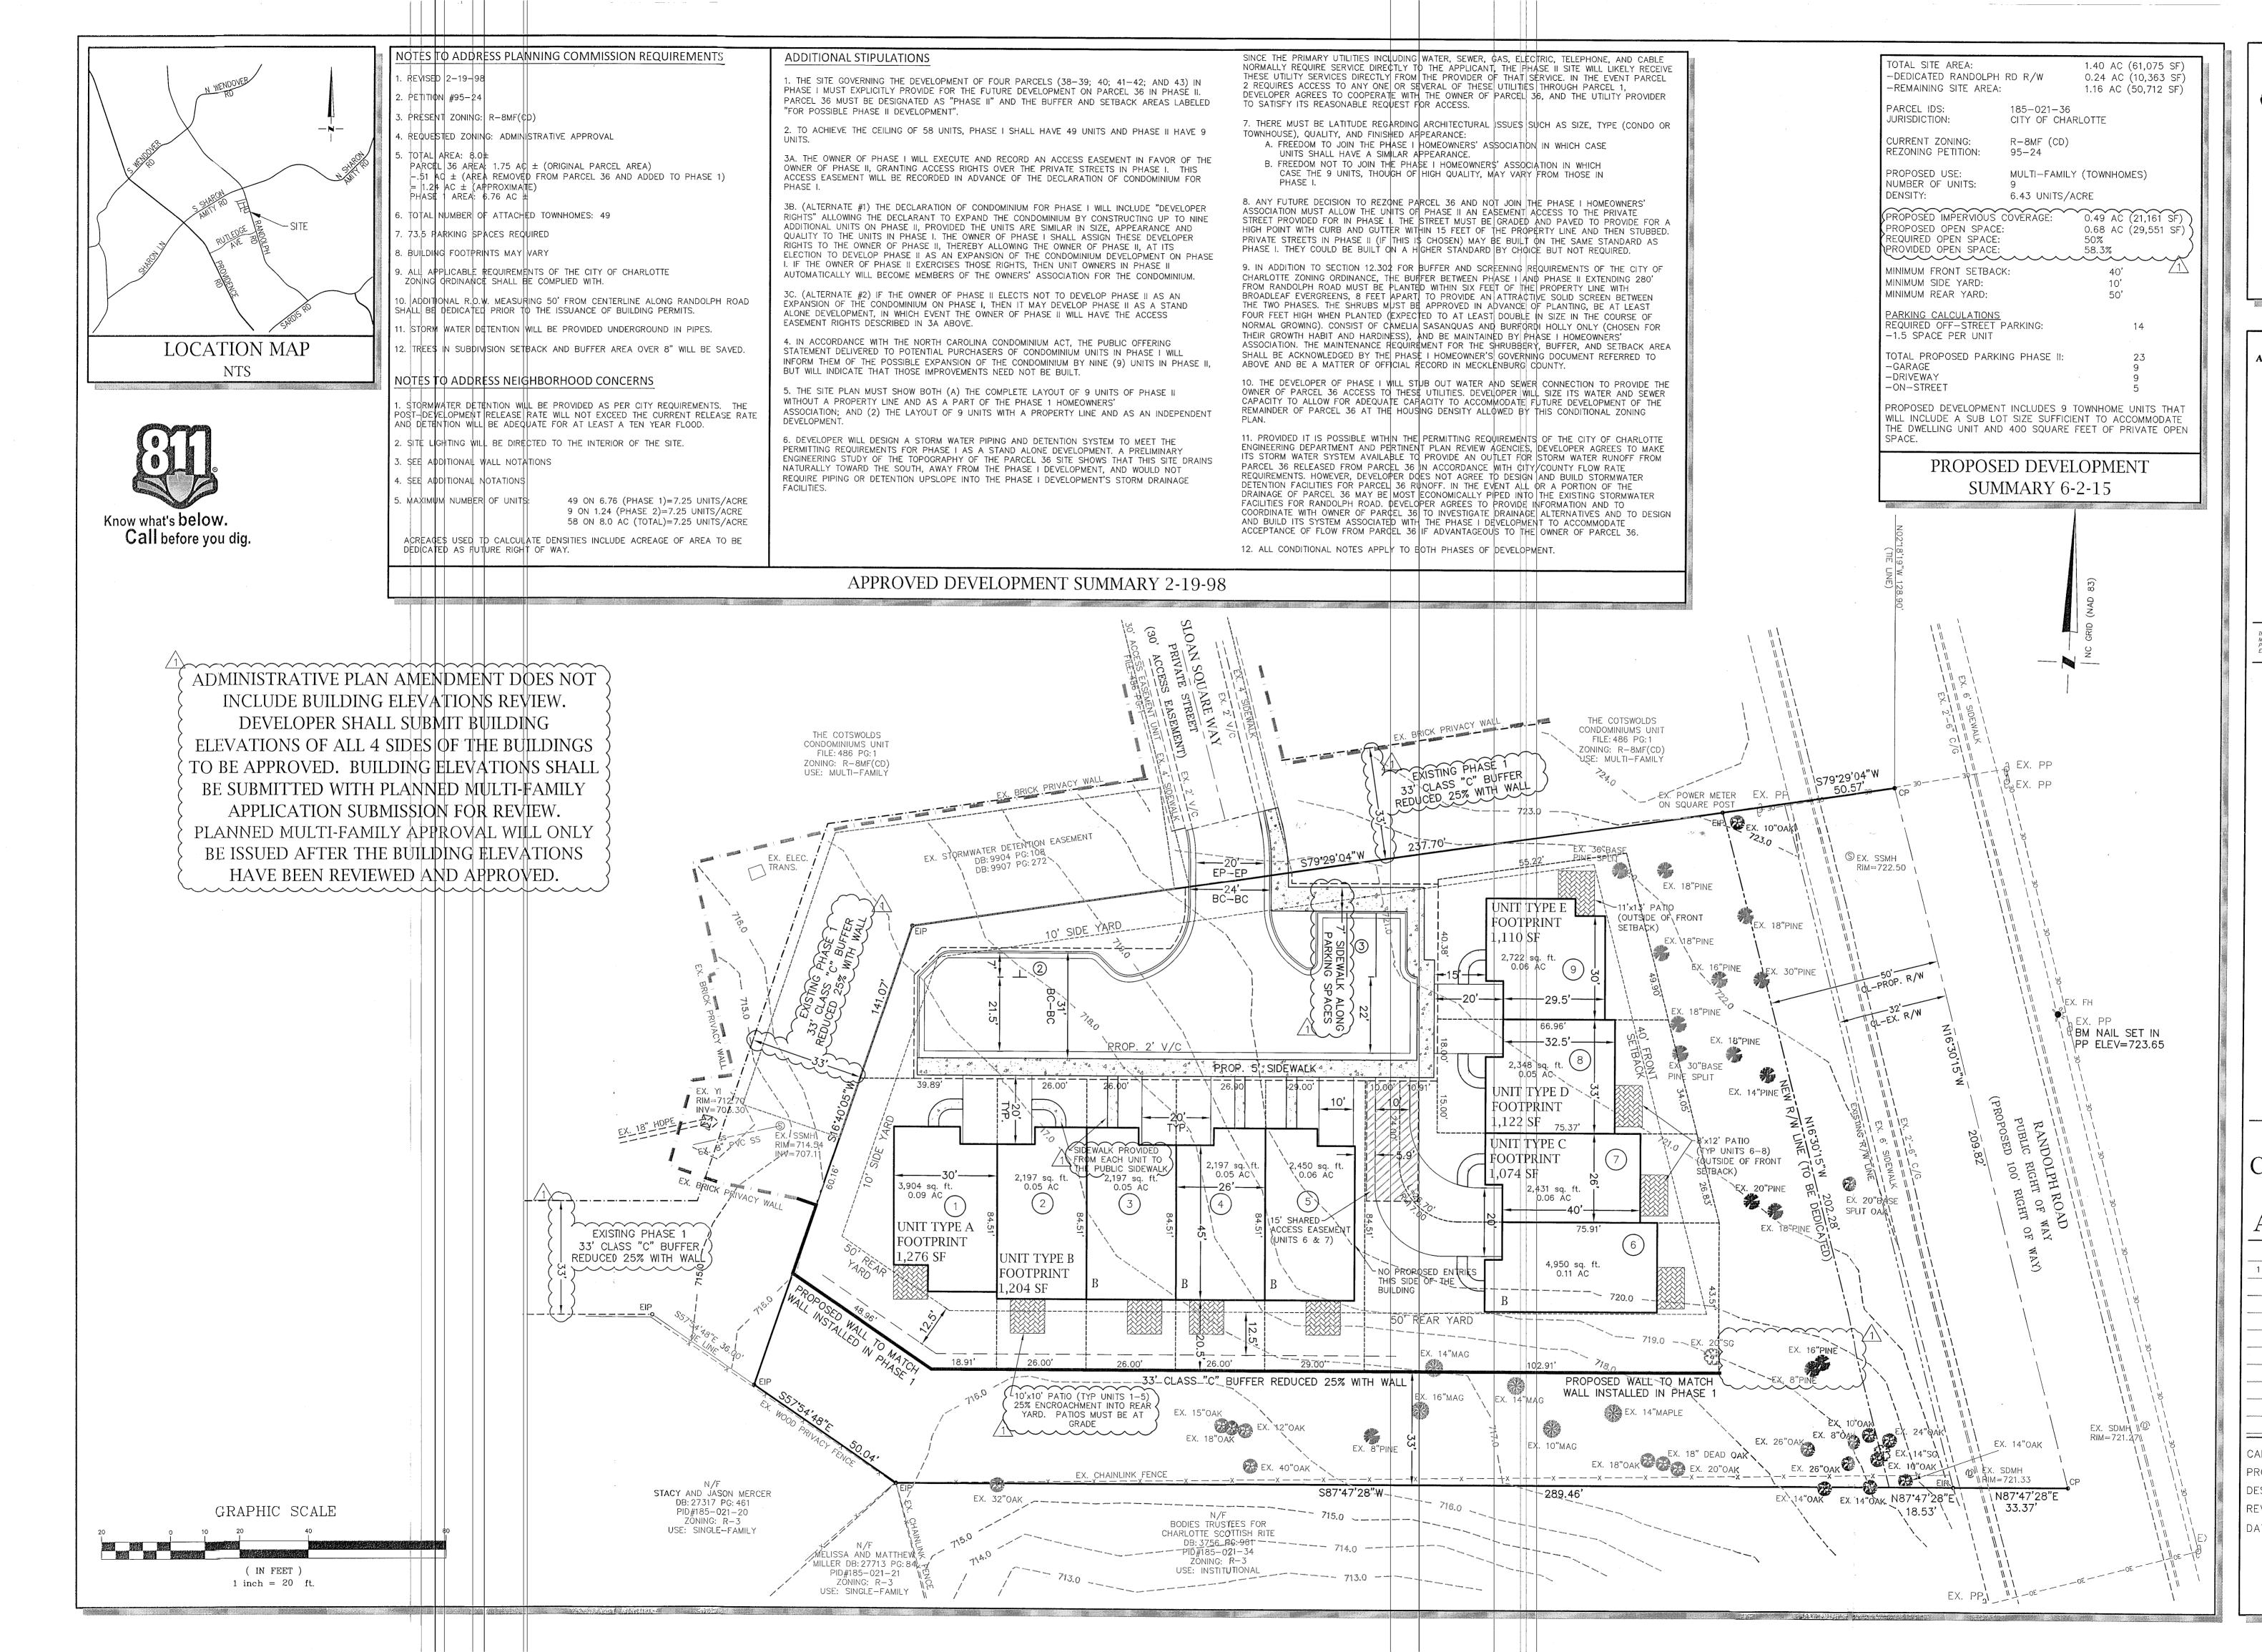


ENGINEERING, INC.
Z110 BEN CRAIG DR., STE. 400
CHARLOTTE, NC 28262

ATTACHED TO ADMINISTRATIVE

APPROVAL

JUN 19 2015

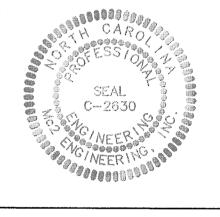

HE DESIGNS AND DRAWINGS SHOWN ARE THE PROPERTY OF 1/1/2 ENGINEERING, INC. REPRODUCTION OR USE FOR ANY 1/2 PURPOSE OTHER THAN THAT AUTHORIZED BY Mc2 NGINEERING, INC. IS PROHIBITED. 2015 ©

DAN SQUARE PHASE II

REZONING
CONDITIONAL
SITE PLAN

SLOAN DEVELO

REVISIONS

1 6/2/15 CMPC ADMINISTRATIVE REVIEW COMMENTS

CAD FILE: 15-002 BASE.DWG
PROJECT NO.: 15-0021
DESIGNED BY: JDM
REVIEWED BY: JDM

CD1 A

APRIL 28, 2015