


Petition #: **2016-059**

Petitioner: **Renaissance West Community Initiative**

Zoning Classification (Existing): **MUDD-O**  
(Mixed Use Development District, Optional)

Zoning Classification (Requested): **MUDD-O SPA**  
(Mixed Use Development District, Optional, Site Plan Amendment)

Acreage & Location: Approximately 1.25 acres located on the north side of West Boulevard between Billy Graham Parkway and Leake Street.

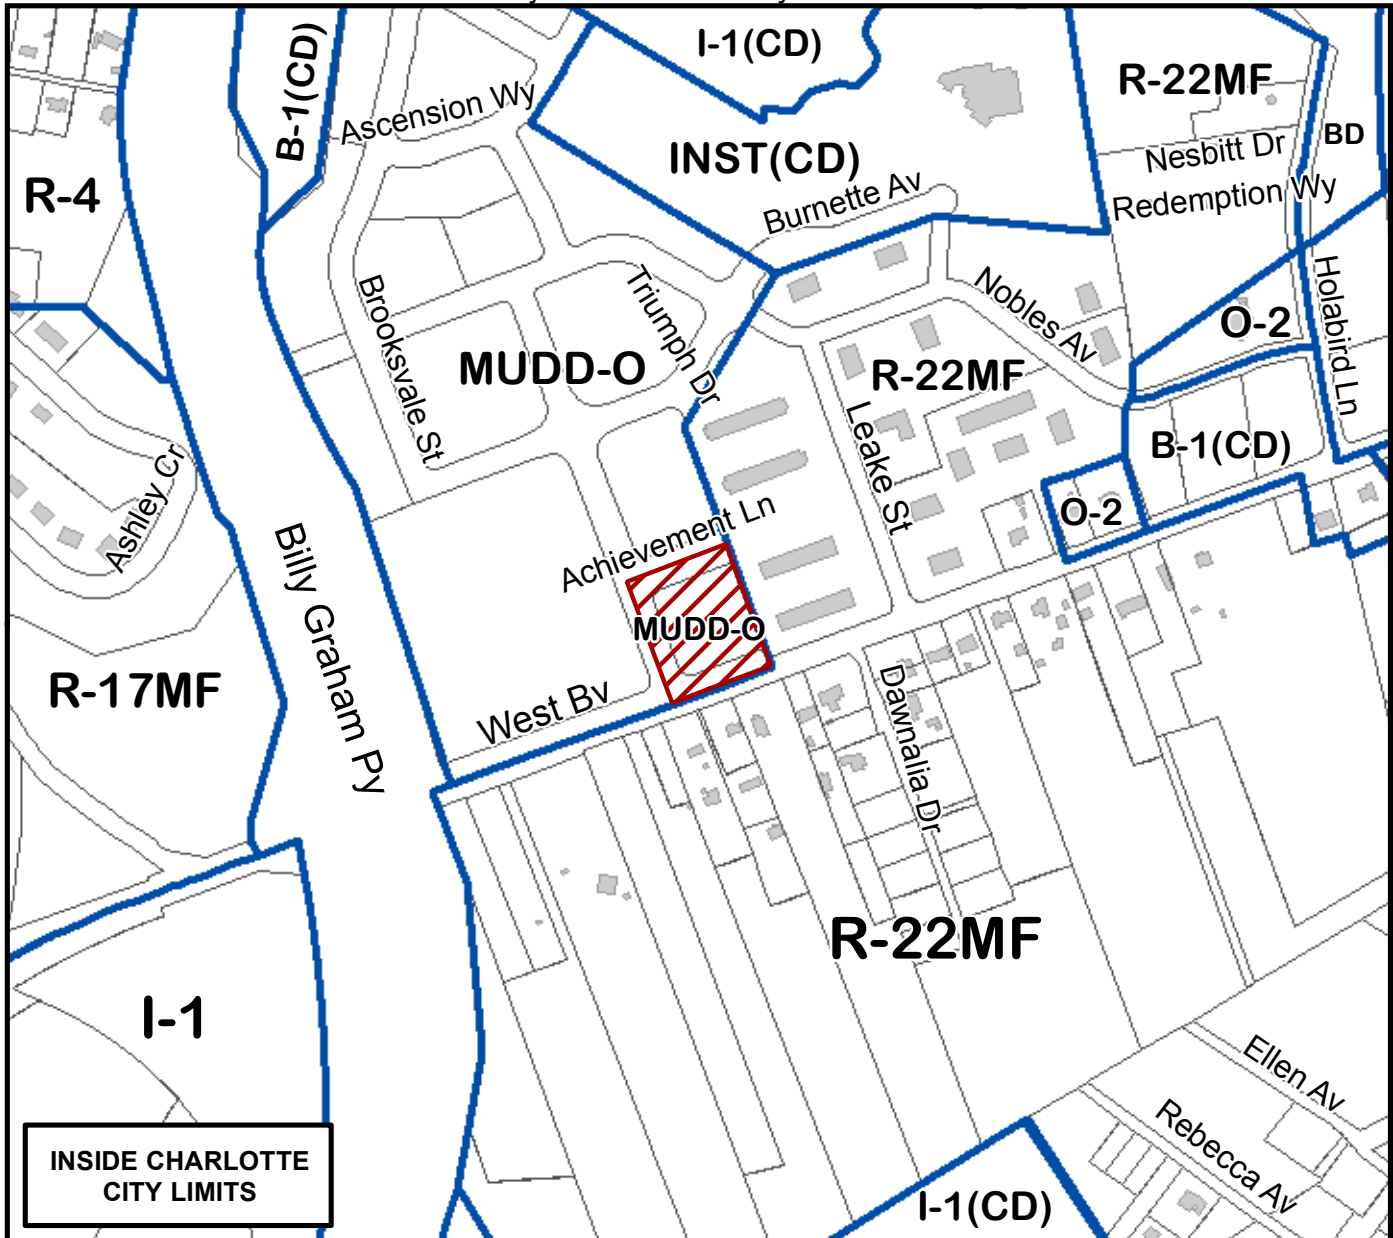

INSIDE CHARLOTTE CITY LIMITS

Map Produced by the Charlotte-Mecklenburg Planning Department, 2-25-2016.

0 150 300 600 900 1,200 Feet



Zoning Map #(s)

109

