


Petition #: **2016-136**

Petitioner: **Gateway Communities NC, LLC**


Zoning Classification (Existing): **I-2**
(General Industrial)

Zoning Classification (Requested): **TOD-RO**
(Transit Oriented Development, Residential, Optional)

Acreage & Location: Approximately 0.68 acres located on the west side of North Brevard Street between Faison Avenue and East 33rd Street.

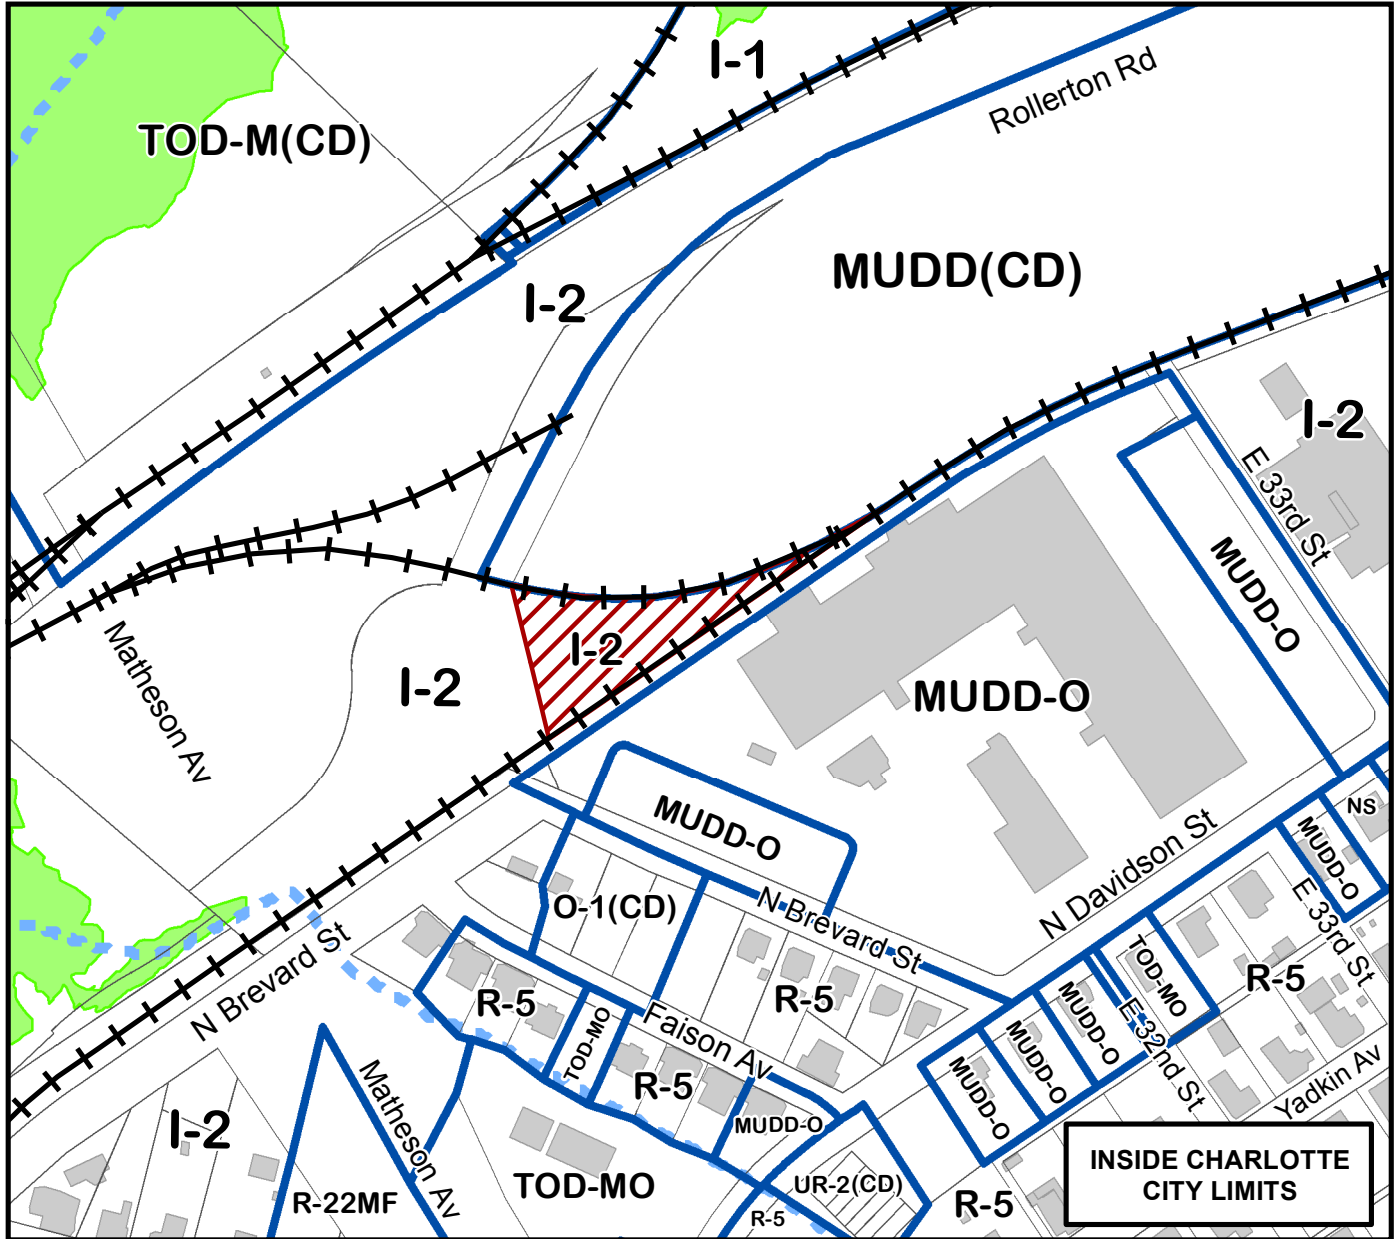

Map Produced by the Charlotte-Mecklenburg Planning Department, 11-4-2016.

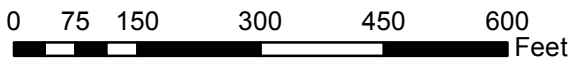

Zoning Map #(s)

89

