


Petition #: **2017-001**

Petitioner: **Epes Transport System, Inc.**


Zoning Classification (Existing): **I-1**
(Light Industrial)

Zoning Classification (Requested): **I-2**
(General Industrial)

Acreage & Location: Approximately 11.9 acres located on the south side of Spector Drive near the intersection of Statesville Road and Spector Drive.

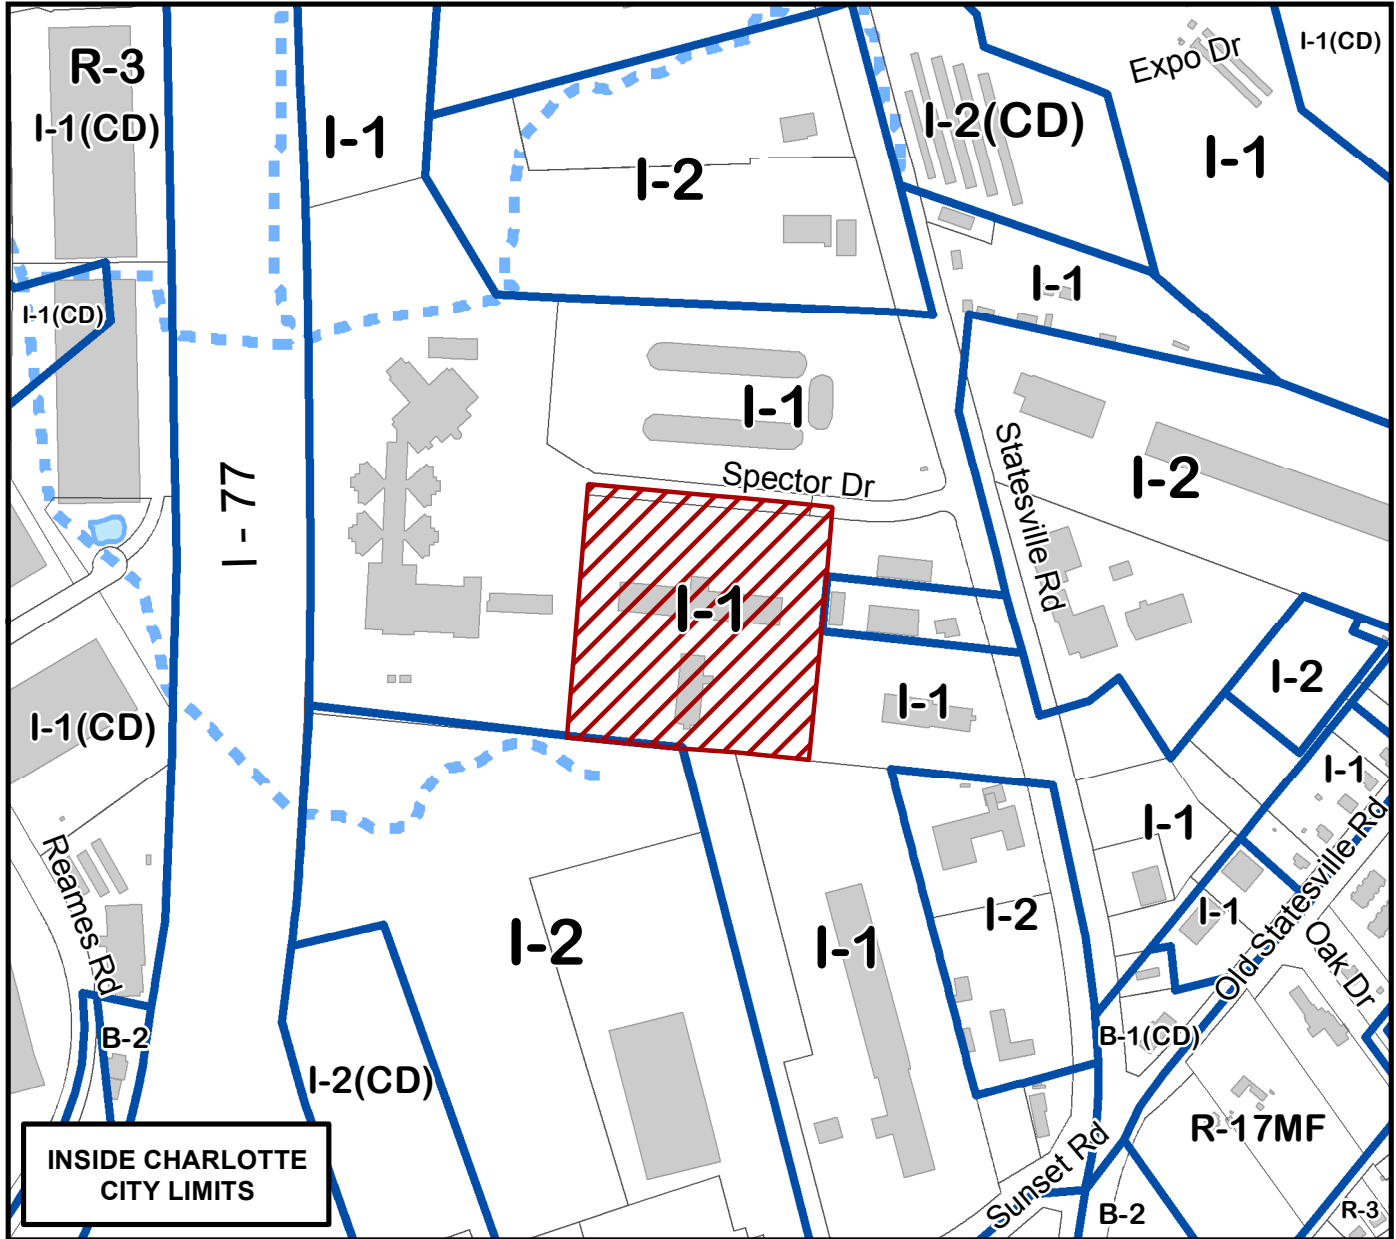

Map Produced by the Charlotte-Mecklenburg Planning Department, 10-28-2016.

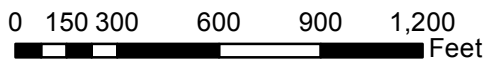

Zoning Map #(s)

60

