


Petition #: **2017-005**

Petitioner: **OMS Piper Station, LLC**


Zoning Classification (Existing): **B-1SCD**
(Business Shopping Center District)

Zoning Classification (Requested): **MUDD-O**
(Mixed Use Development District, Optional)

Acreage & Location: Approximately 1.95 acres located on the east side of Rea Road south of I-485 and north of Piper Station Drive.

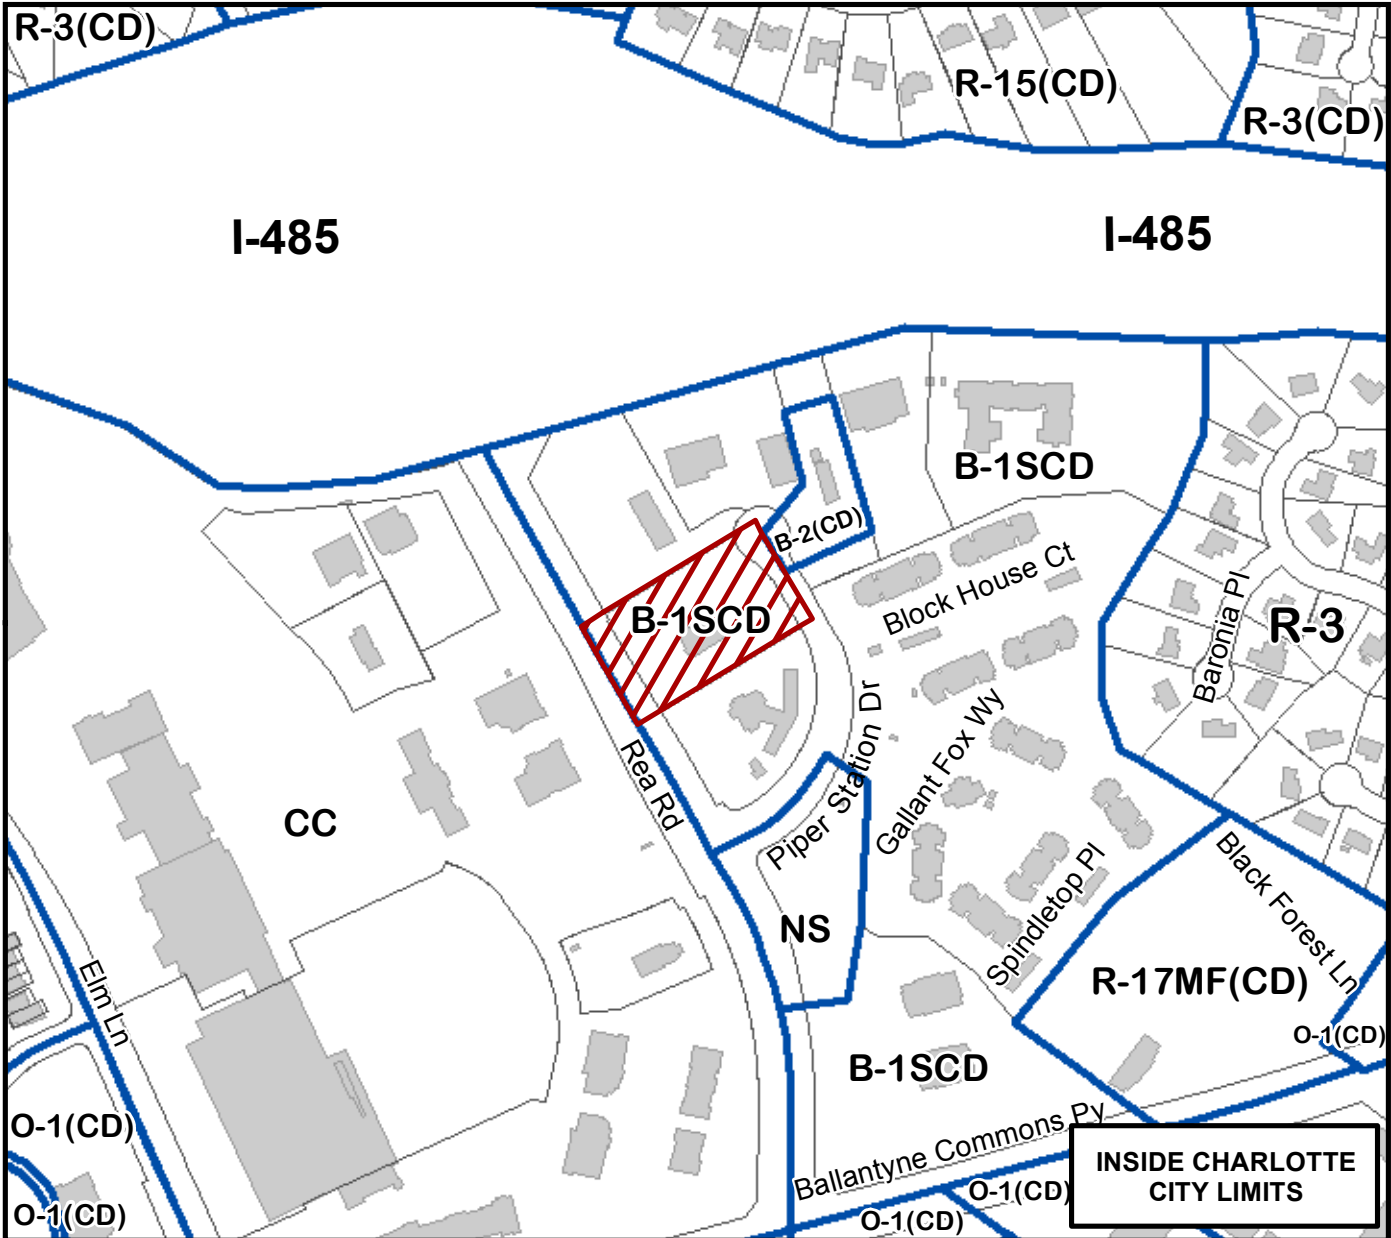

Map Produced by the Charlotte-Mecklenburg Planning Department, 11-21-2016.

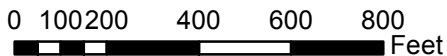

Zoning Map #(s)

177

