


Petition #: **2017-074**

Petitioner: **Fine Plaza, LLC**


Zoning Classification (Existing): **B-1**
(Neighborhood Business)

Zoning Classification (Requested): **MUDD-O**
(Mixed Use Development District, Optional)

Acreage & Location: Approximately 1.36 acres located on the east side of Duncan Avenue between Drummond Avenue and The Plaza.

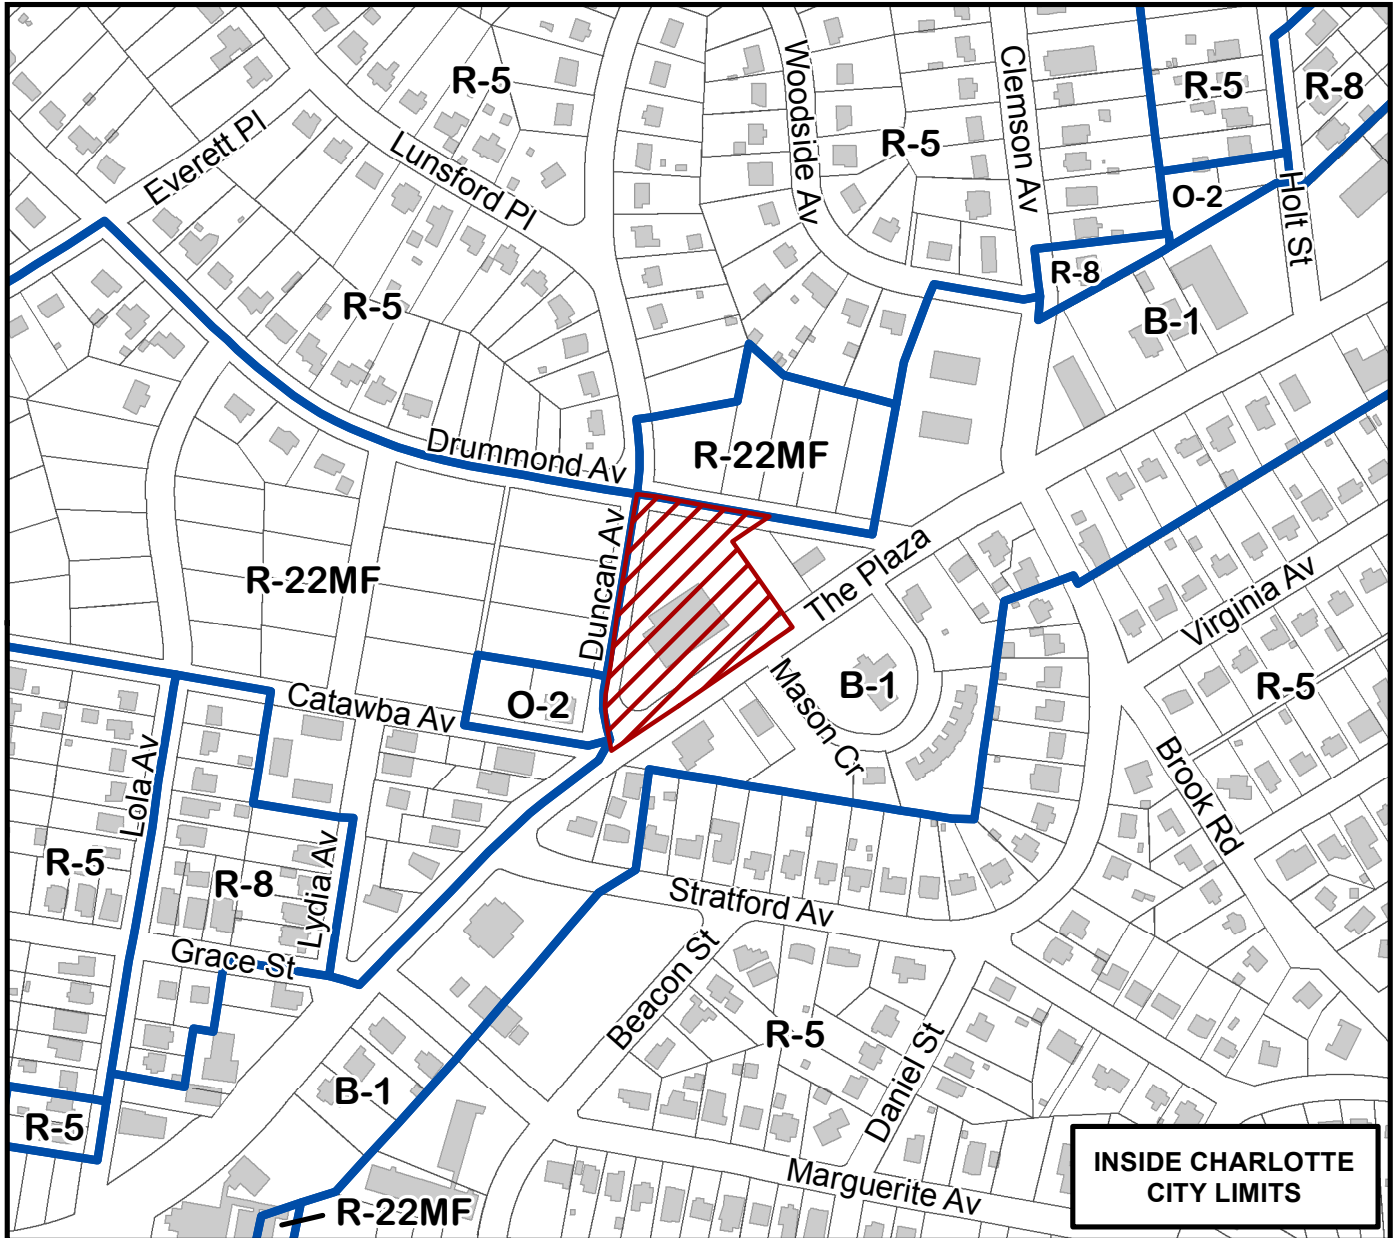

Map Produced by the Charlotte-Mecklenburg Planning Department, 3-27-2017.

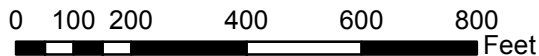

Zoning Map #(s)

89

