


Petition #: **2017-084**

Petitioner: **Cheer Athletics**


Zoning Classification (Existing): **BP**
(Business Park)

Zoning Classification (Requested): **I-1**
(Light Industrial)

Acreage & Location: Approximately 5.14 acres located at the northeast intersection of Vance Davis Road and Twin Lakes Parkway and East of Statesville Road.

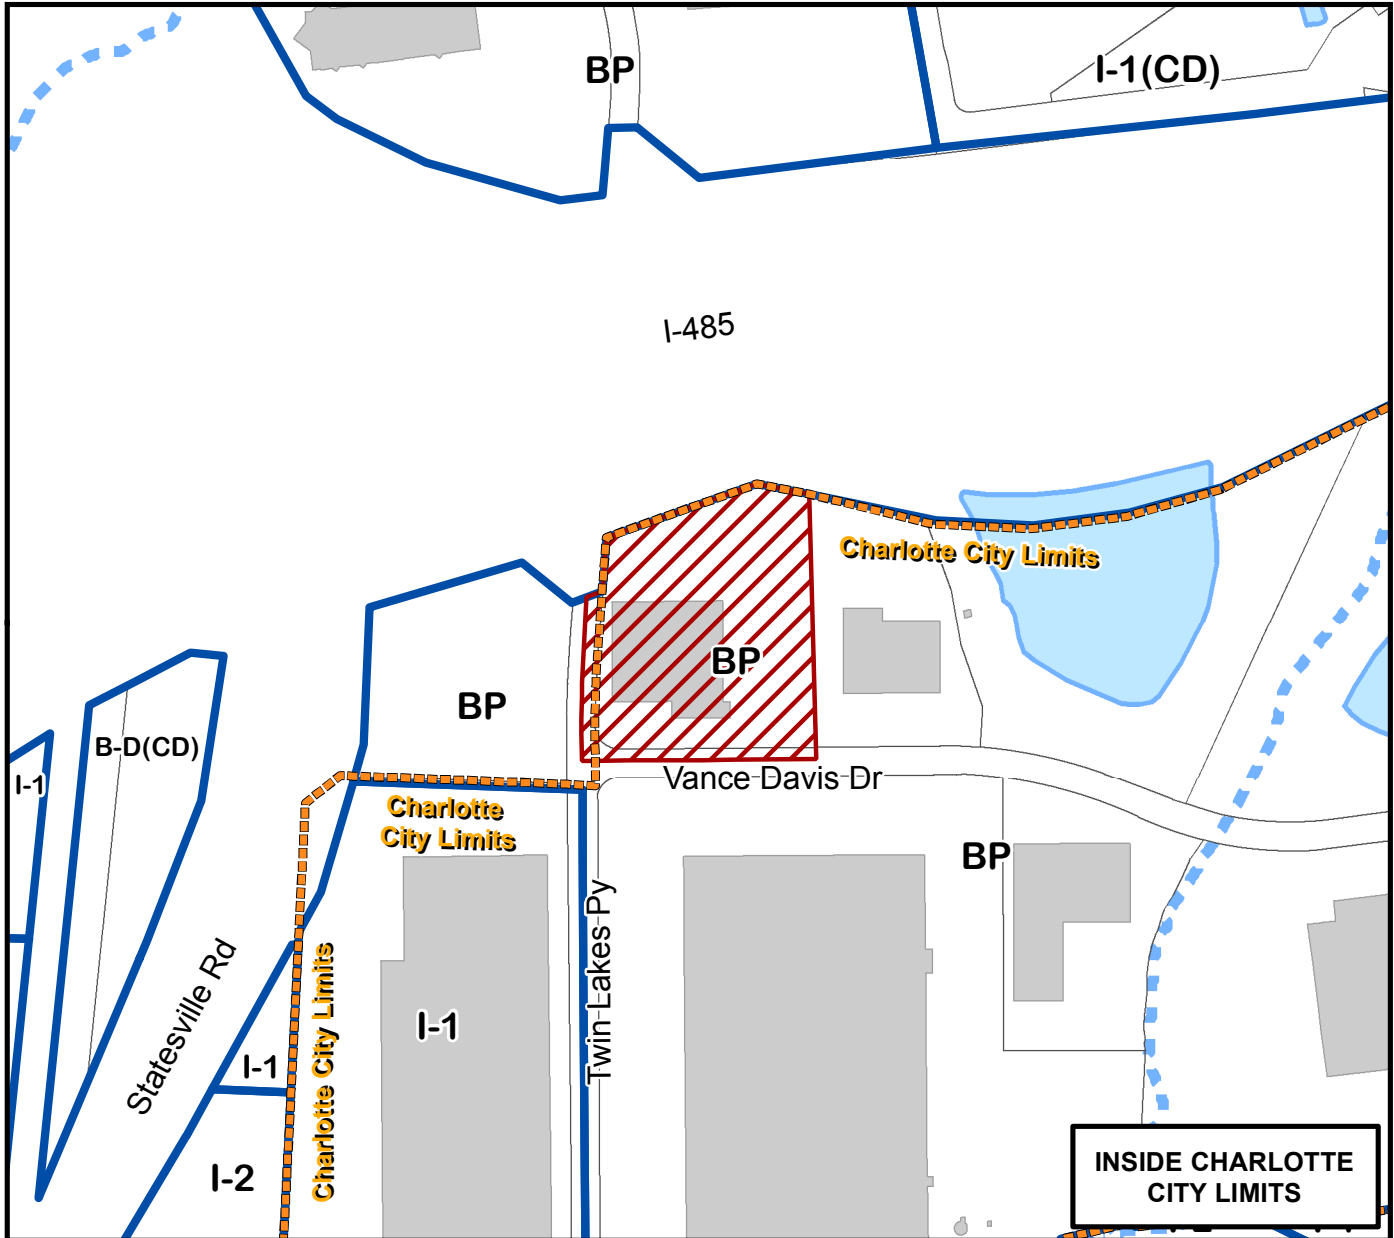

Map Produced by the Charlotte-Mecklenburg Planning Department, 5-1-2017.

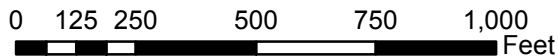

Zoning Map #(s)

44

