

Rezoning Map

2017-123 : Harris Teeter, LLC


Current Zoning B-1SCD (Business Shopping Center District)

Requested Zoning B-2(CD)(General Business, Conditional)

Approximately 0.527 acres




Location of Requested Rezoning

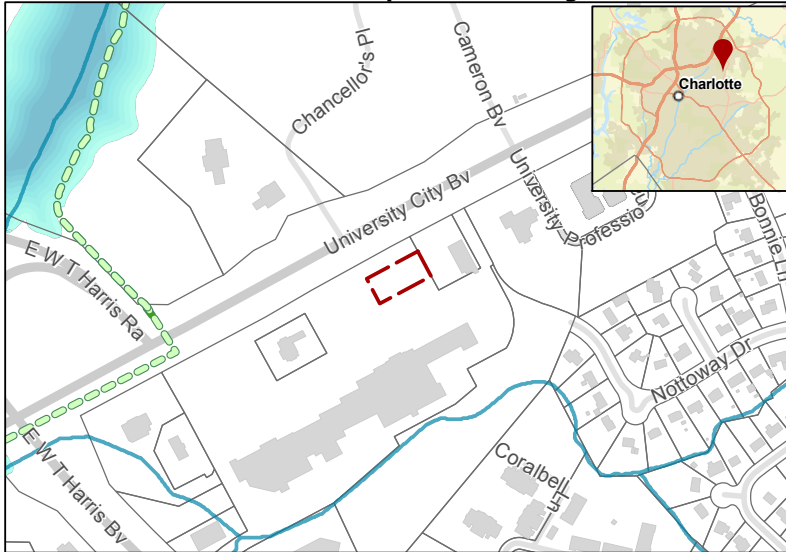

- 2017-123
- Inside City Limits
- Parcel
- Buildings
- FEMA Flood Plain
- Cross Charlotte Trail
- Greenway
- Streams
- City Council District**
- 4-Gregory A. Phipps

Existing Zoning & Rezoning Request

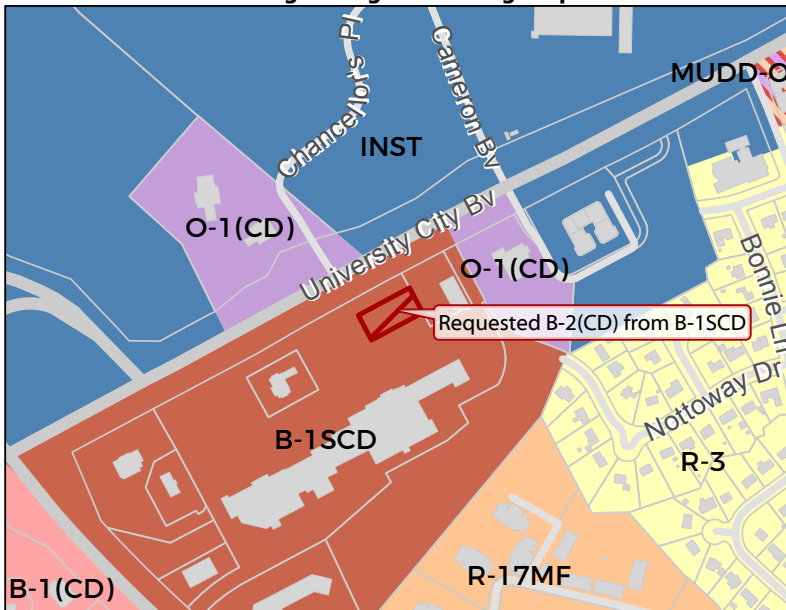

- Requested B-2(CD) from B-1SCD
- Parcel
- Zoning Classification**
- Single Family
- Multi-Family
- Institutional
- Office
- Business
- Commercial Center
- Mixed Use
- Buildings

