

2018-118: JKS Management, LLC

Current Zoning MUDD-O (Mixed Use Development District, Optional)

Requested Zoning MUDD-O SPA (Mixed Use Development District, Optional, Site Plan Amendment)


Approximately 0.82 acres

Location of Requested Rezoning

Rezoning Map




CHARLOTTE
PLANNING, DESIGN
& DEVELOPMENT

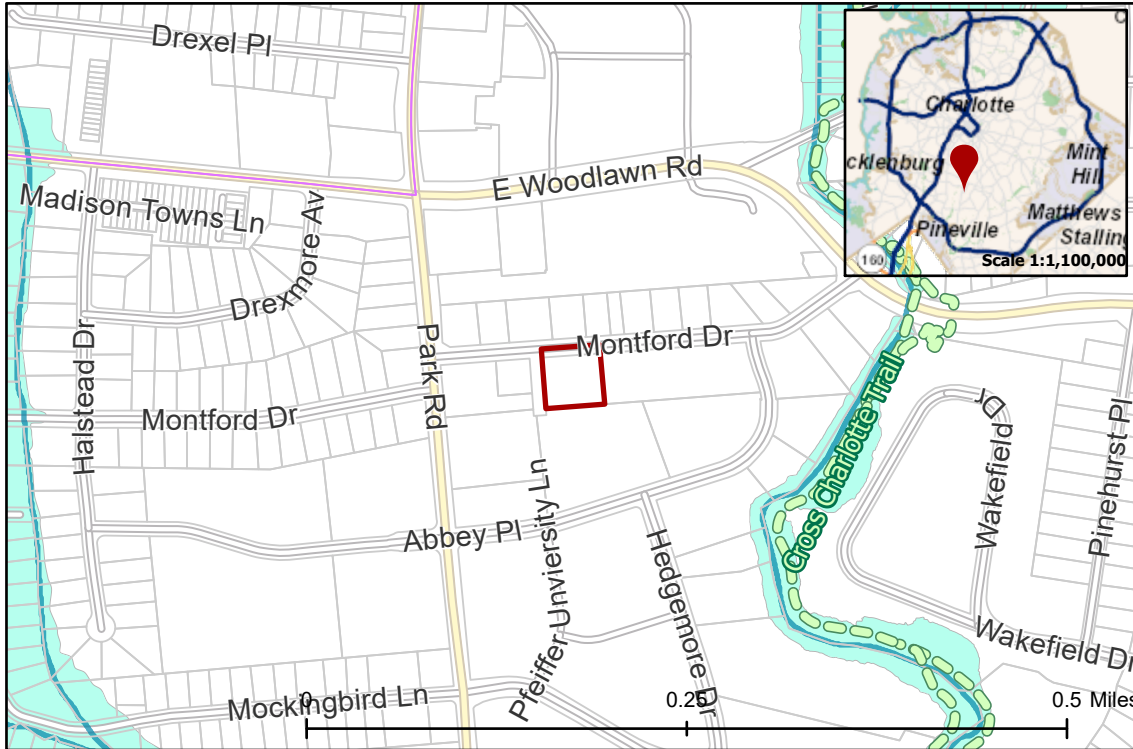

- 2018-118
- Inside City Limits
- Parcel
- Cross Charlotte Trail
- Greenway
- Streams
- FEMA Flood Plain
- City Council District
- 6-Tariq Bokhari



Existing Zoning & Rezoning Request

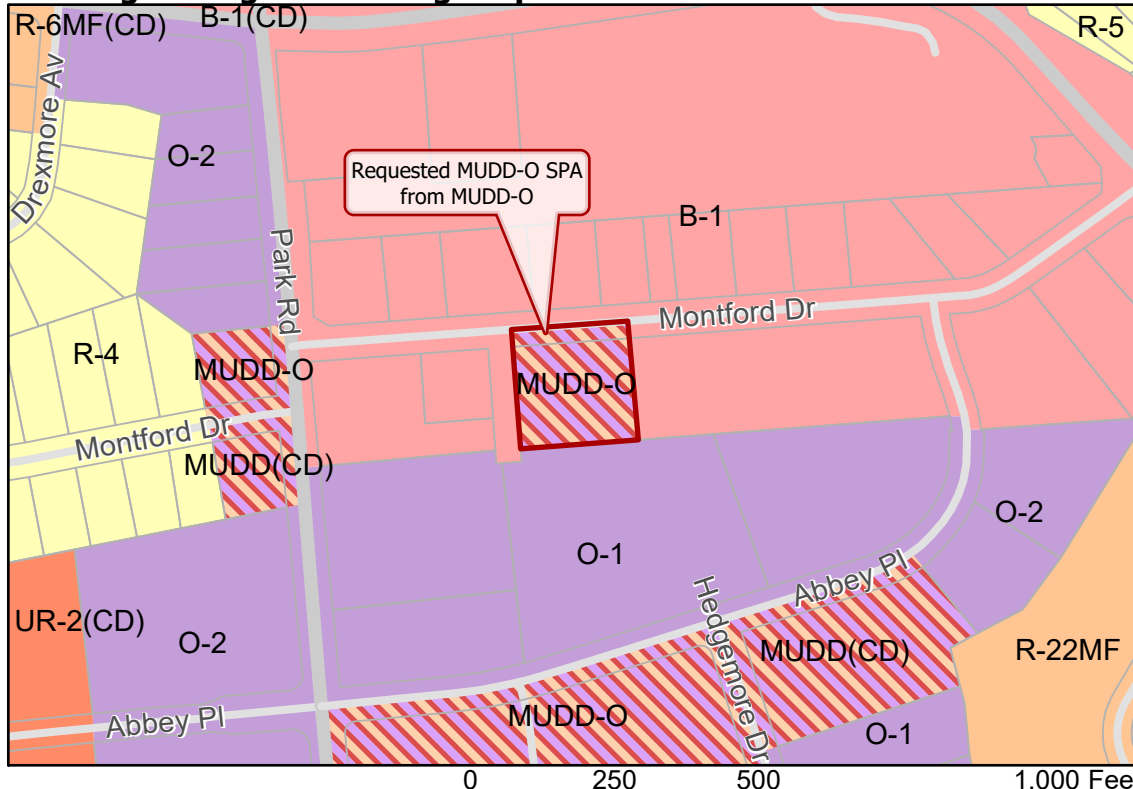

- Requested MUDD-O SPA from MUDD-O
- Zoning Classification**
- Single Family
 - Multi-Family
 - Urban Residential
 - Office
 - Business
 - Mixed Use



Map Created 10/2/2018