


Plotted By: Houston, Justin - Sheet Set: LA Fitness Prosperity - Layout: CS-0 SITE PLAN - December 23, 2019 06:48:16am - K:\CHL_PRA\017337_Studio_222\002 - LA Fitness Prosperity\12 - Rezoning Mallard Crossing 013455000\CAD\Drawings\12 - TECHNICAL DATA SHEET.dwg
 This document, together with the concepts and designs presented herein, is intended only for the specific purpose and client for which it was prepared. Reuse of and improper reliance on this document without written authorization and adaptation by Kimley-Horn and Associates, Inc. shall be without liability to Kimley-Horn and Associates, Inc.

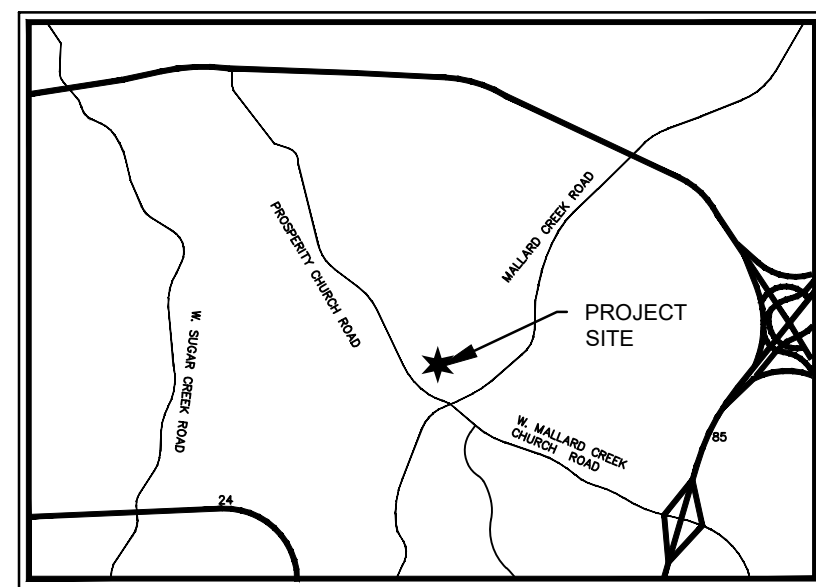


VICINITY MAP
NOT TO SCALE

SITE DEVELOPMENT DATA

ACREAGE: ±8.343 ACRES
TAX PARCEL #S: 029-361-05
EXISTING ZONING: B-1(CD)
PROPOSED ZONING: B-1(CD) SPA
EXISTING USES: NON-RESIDENTIAL USES AS PERMITTED BY RIGHT, AND UNDER PRESCRIBED CONDITIONS TOGETHER WITH ACCESSORY USES, AS ALLOWED IN THE B-1 ZONING DISTRICT.
MAXIMUM GROSS SQUARE FEET OF DEVELOPMENT: UP TO 62,514 SQUARE FEET OF GROSS FLOOR AREA (EQUAL TO THE EXISTING BUILDING SQUARE FOOTAGE FOR THE BUILDING ON TAX PARCEL #029-361-05 (56,014 SQUARE FEET) NOT INCLUDING THE SQUARE FOOTAGE ASSIGNED TO THE OUTPARCEL BUILDING LOCATED ON TAX PARCEL #029-361-22), PLUS UP TO 6,500 ADDITIONAL SQUARE FEET) OF NON-RESIDENTIAL USES AS PERMITTED BY RIGHT AND UNDER PRESCRIBED CONDITIONS IN THE B-1 ZONING DISTRICT SUBJECT TO THE LIMITATIONS DESCRIBED IN SECTION 3 BELOW.
MAXIMUM BUILDING HEIGHT: MAXIMUM BUILDING HEIGHT WILL NOT EXCEED FORTY [40] FEET, AS ALLOWED BY THE ORDINANCE.
PARKING: PARKING AS REQUIRED BY THE ORDINANCE.


OVERVIEW/BACKGROUND/PURPOSE OF REZONING:

a. THIS REZONING PETITION RELATES TO TAX PARCEL #029-361-05 LOCATED AT 3020 PROSPERITY CHURCH ROAD (THE "SITE"), ON WHICH IS LOCATED AN EXISTING BUILDING WITH MULTIPLE NON-RESIDENTIAL/COMMERCIAL TENANTS COLLECTIVELY KNOWN AS MALLARD CROSSING, A SHOPPING CENTER, WHICH WAS PREVIOUSLY APPROVED BY REZONING PETITION NO. 1991-03(C) AND ZONED B-1(CD) (THE "EXISTING SITE ZONING"). THE EXISTING SITE ZONING ALLOWED UP TO 63,000 SQUARE FEET OF USES ALLOWED IN THE B-1 ZONING DISTRICT. THE ALLOWED SQUARE FOOTAGE WAS DIVIDED BETWEEN THE MAIN SHOPPING CENTER BUILDING AND AN ALLOWED OUTPARCEL BUILDING.
 b. THE EXISTING OUTPARCEL BUILDING, AND ITS ASSOCIATED SQUARE FOOTAGE, LOCATED ON TAX PARCEL # 029-361-22, IS NOT PART OF THIS REZONING PETITION. THE EXISTING OUTPARCEL WILL CONTINUE TO BE SUBJECT TO THE PREVIOUSLY APPROVED REZONING PETITION 1991-03(C), WHICH ASSIGNED UP TO 5,000 SQUARE FEET OF GROSS FLOOR AREA TO THE BUILDING ALLOWED ON THE OUTPARCEL.
 c. THE OWNER OF MALLARD CROSSING IS IN THE PROCESS OF RENOVATING AND ESTABLISHING NEW TENANTS IN THE EXISTING SHOPPING BUILDING AS ALLOWED BY THE EXISTING SITE ZONING. HOWEVER, AS PART OF THE RENOVATION OF THE EXISTING SHOPPING CENTER BUILDING WITH A NEW TENANT A MINOR BUILDING EXPANSION TO ACCOMMODATE THE NEW TENANT IS NEEDED. THIS MINOR BUILDING EXPANSION CANNOT BE ACCOMPLISHED UNDER THE EXISTING SITE ZONING AS THE PROPOSED BUILDING ADDITION EXCEEDS THE ALLOWED SQUARE FOOTAGE FOR THE SHOPPING CENTER AND THE ASSOCIATED OUTPARCEL.
 d. ACCORDINGLY, THE PETITIONER HAS FILED THIS REZONING PETITION TO INCREASE THE ALLOW BUILDING SQUARE FOOTAGE FOR THE SHOPPING CENTER BUILDING ONLY BY 6,500 SQUARE FEET. THIS WILL INCREASE THE ALLOWED SQUARE FOOTAGE FOR THE SHOPPING CENTER TO 62,514 SQUARE FEET. THE EXISTING OUTPARCEL AND ITS ASSOCIATED SQUARE FOOTAGE WILL NOT BE EFFECTED BY THIS REZONING PETITION AND WILL CONTINUE TO BE SUBJECT TO THE PREVIOUSLY APPROVED CONDITIONAL PLAN.

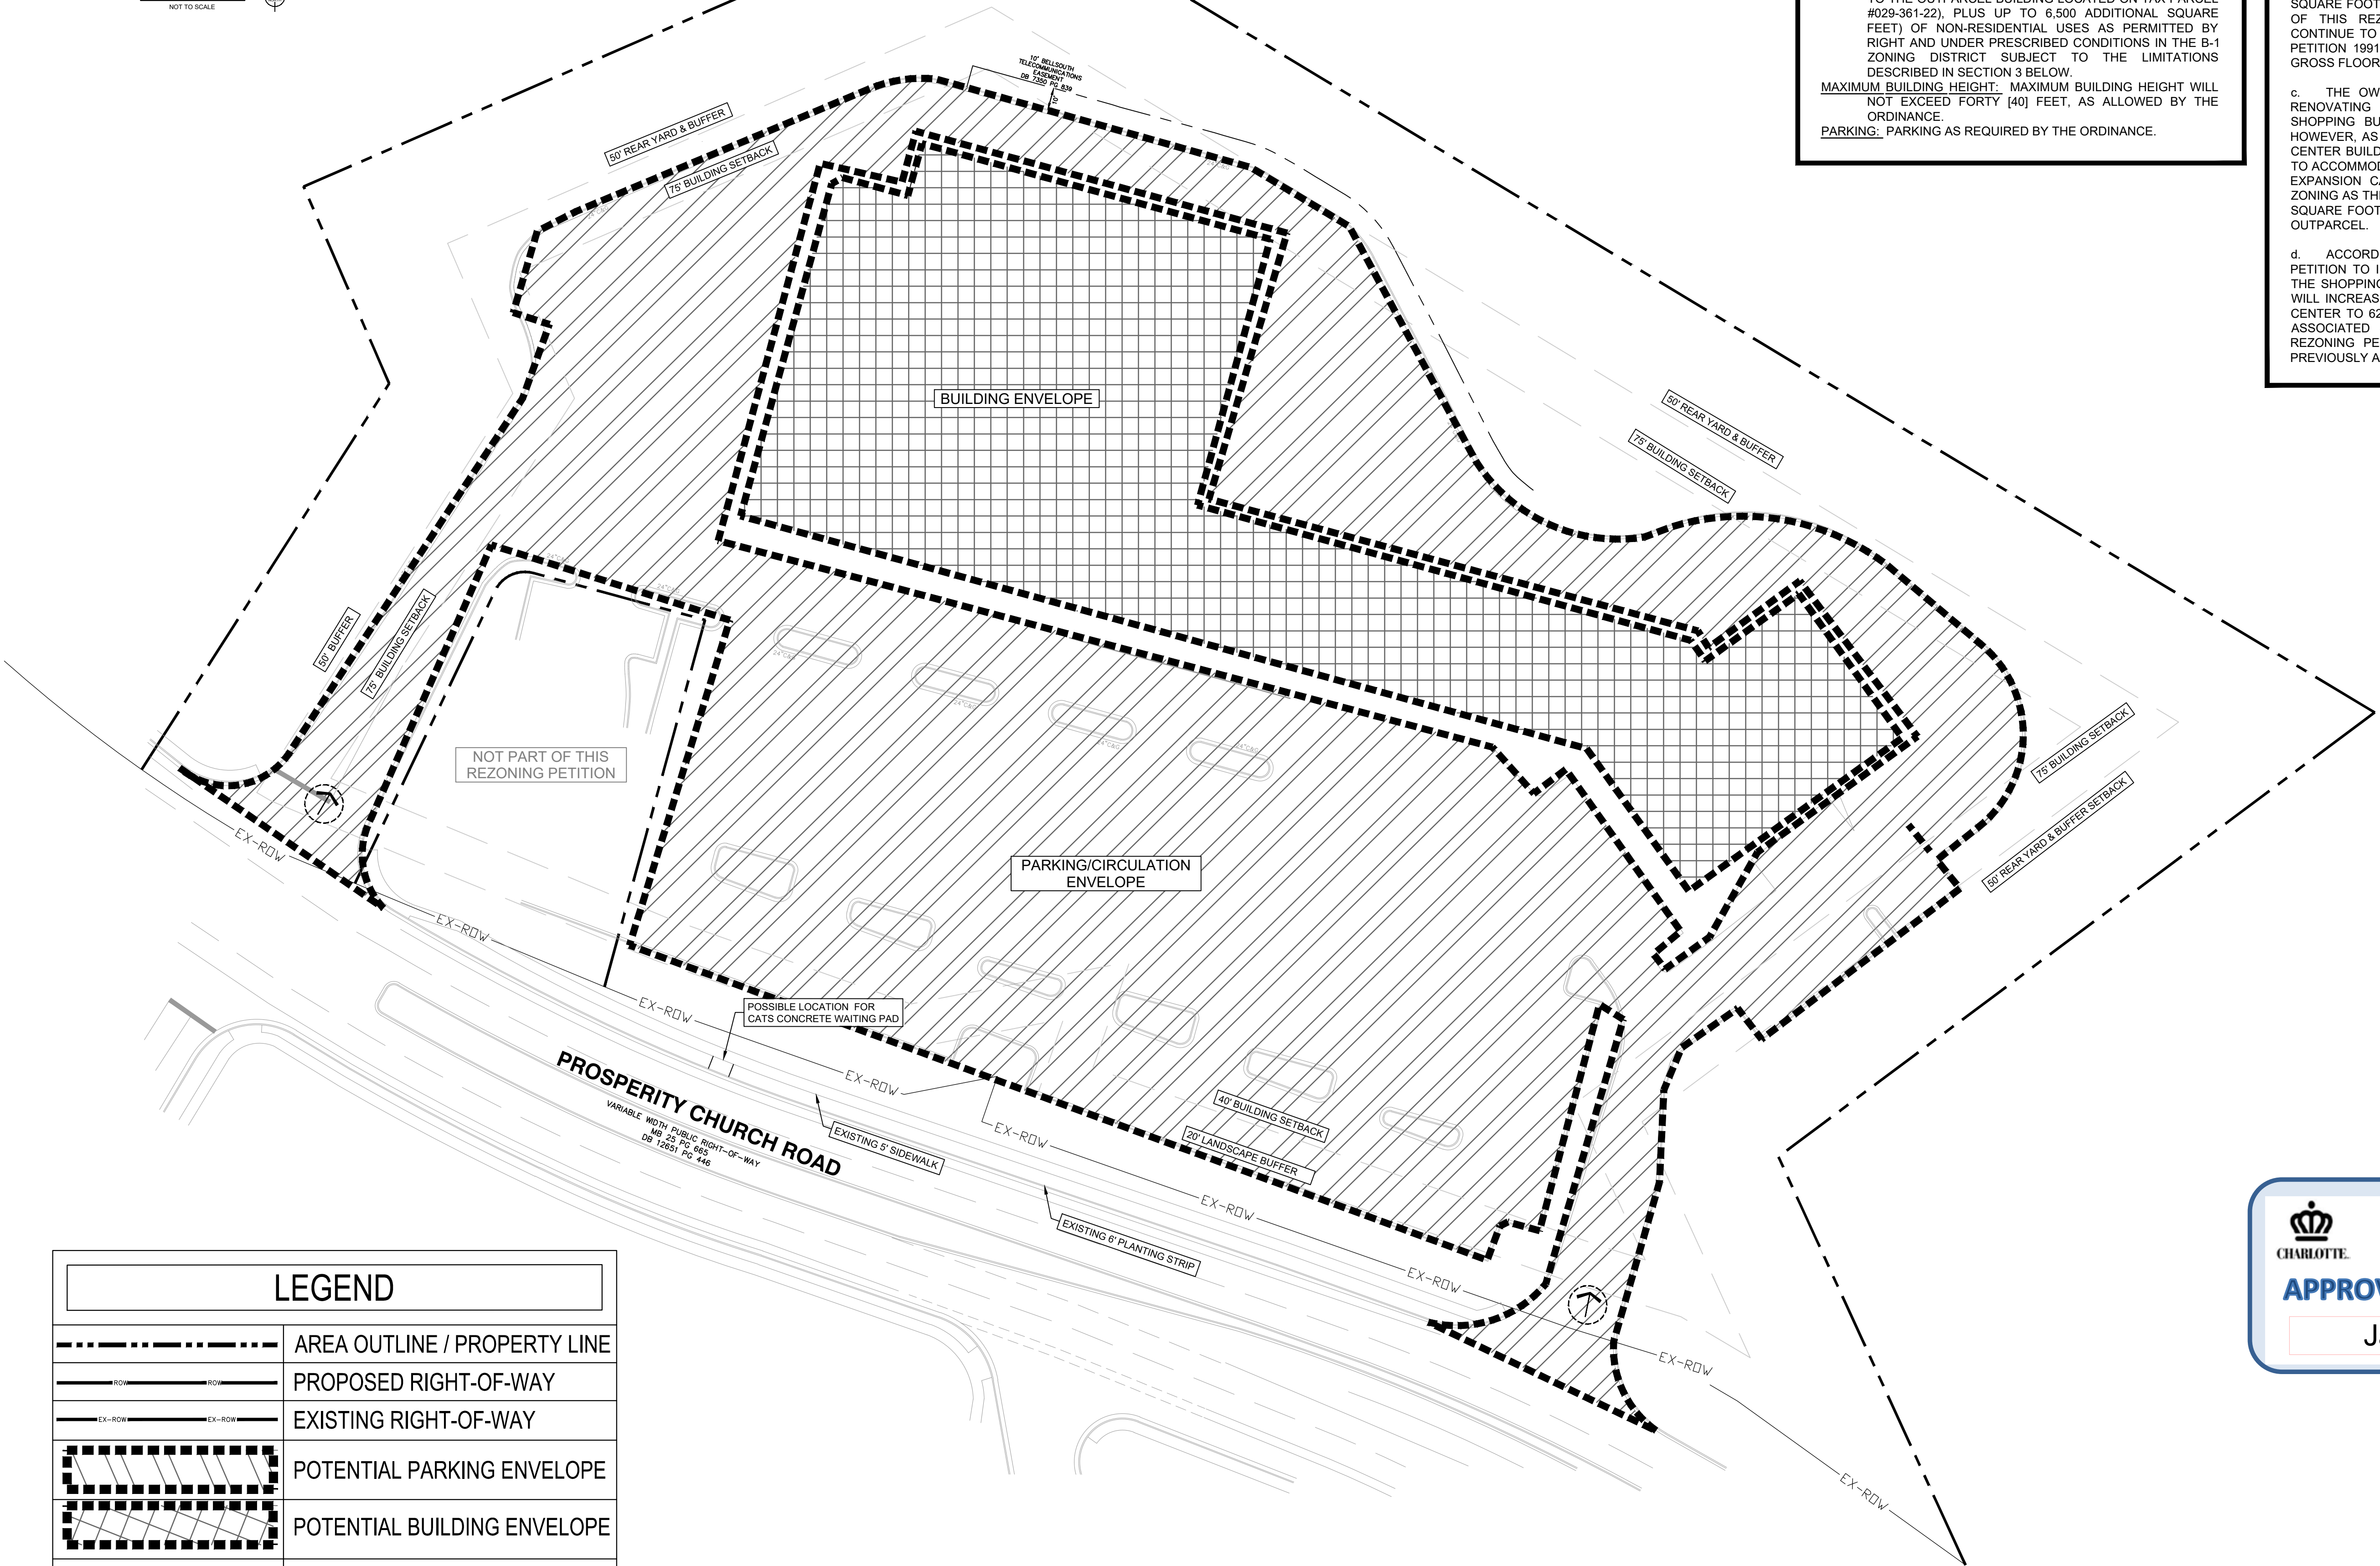

LEGEND	
	AREA OUTLINE / PROPERTY LINE
	PROPOSED RIGHT-OF-WAY
	EXISTING RIGHT-OF-WAY
	POTENTIAL PARKING ENVELOPE
	POTENTIAL BUILDING ENVELOPE
	POTENTIAL FULL MOVEMENT ACCESS POINTS

Planning Department
APPROVED BY CITY COUNCIL
 January 21, 2020

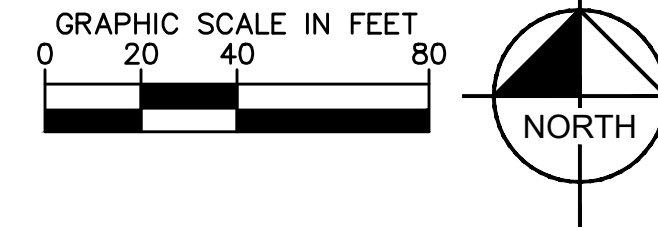

Kimley»Horn <small>© 2019 KIMLEY-HORN AND ASSOCIATES, INC. 200 SOUTH TRYON STREET SUITE 200, CHARLOTTE, NC 28202 PHONE: 704-333-5131 WWW.KIMLEY-HORN.COM</small>	PRELIMINARY DOCUMENT	KHA PROJECT 017337002 DATE 11/7/19 SCALE AS SHOWN DESIGNED BY KMS DRAWN BY KMS CHECKED BY JMH	TECHNICAL DATA SHEET	REZONING PETITION NO. 2019-125	SHEET NUMBER RZ-1
	REVISIONS No. DATE BY	REZONING PETITION NO. 2019-125	CITY OF CHARLOTTE	MALLARD CROSSING PREPARED FOR SOUTH CENTRAL PROPERTIES, LLC	NC

