

SCHEMATIC PLAN - GENERAL NOTES


SEATING:
 INDOORS: 64 SEATS
 PATIO: 74 SEATS
 TOTAL: 138 SEATS

1. Do not scale drawings. If dimensions are in question, the contractor is responsible for seeking clarification from Architect prior to construction.
2. All dimensions are from finished surface to finished surface, unless noted otherwise.

SCHEMATIC PLAN - KEYED NOTES


- 1 Furniture & accessories provided and installed by Owner. GC to coordinate booth installation with Owner
- 2 Booster seat storage below, seats by Owner
- 3 Beverage base cabinet millwork by FSE Contractor
- 4 Smoker oven by Owner. Coordinate installation
- 5 Beverage ice bin by FSE Contractor, surrounding enclosure by GC
- 6 Trash & recycling receptacle by FSE Contractor
- 7 Patio fence by landlord
- 8 Hand sink by GC; refer to plumbing drawings
- 9 Beverage and condiment counter
- 10 Solid wood countertops and wall caps by FSE Contractor
- 11 POS equipment by Owner
- 12 Smoker fence enclosure by GC
- 13 Service sink by GC; refer to plumbing drawings
- 14 Employee lockers by FSE Contractor/ Owner
- 15 Instant hot water heaters by GC; refer to plumbing drawings
- 16 Fire extinguisher by GC
- 17 CO2 tank by FSE Contractor/ Owner
- 18 Electrical panels by GC; refer to electrical drawings
- 19 Phone and CATV board by GC; refer to electrical drawings
- 20 Office millwork counter, furnishings and equipment by FSE Contractor/ Owner
- 21 High chairs by Owner




Schematic Floor Plan
 Scale: 1/4" = 1'-0"

ARCHITECT
Design Collective Architecture
 151 E Nationwide Blvd
 Columbus, Ohio 43215
 (614) 464-2880 (Phone)
 Contact: Greg Bills
 Email: gbills@dcollcollective.com

PROJECT STATUS
Construction Set

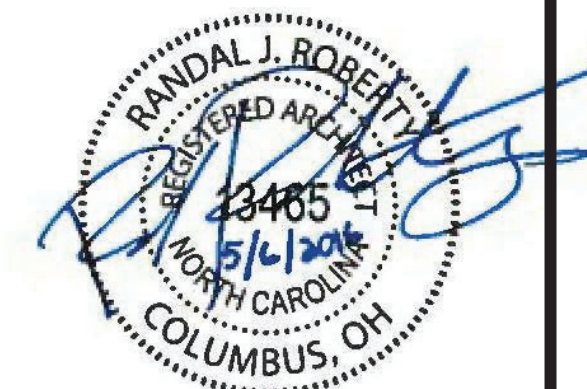

City Barbeque - Galleria
City Barbeque, Inc.
 1514 Galleria Blvd.
 Charlotte, NC 28270

REVISIONS

#	Description	Date

ISSUE DATE
05/06/2016
 PROJECT NO.
1032.27

Schematic Floor Plan

A2.1

