




MILL NEIGHBORHOOD HISTORY




CELEBRATE THE UNIQUE CHARACTER OF THE BELMONT COMMUNITY




ARTISTIC ENTREPRENEURIAL VIBE

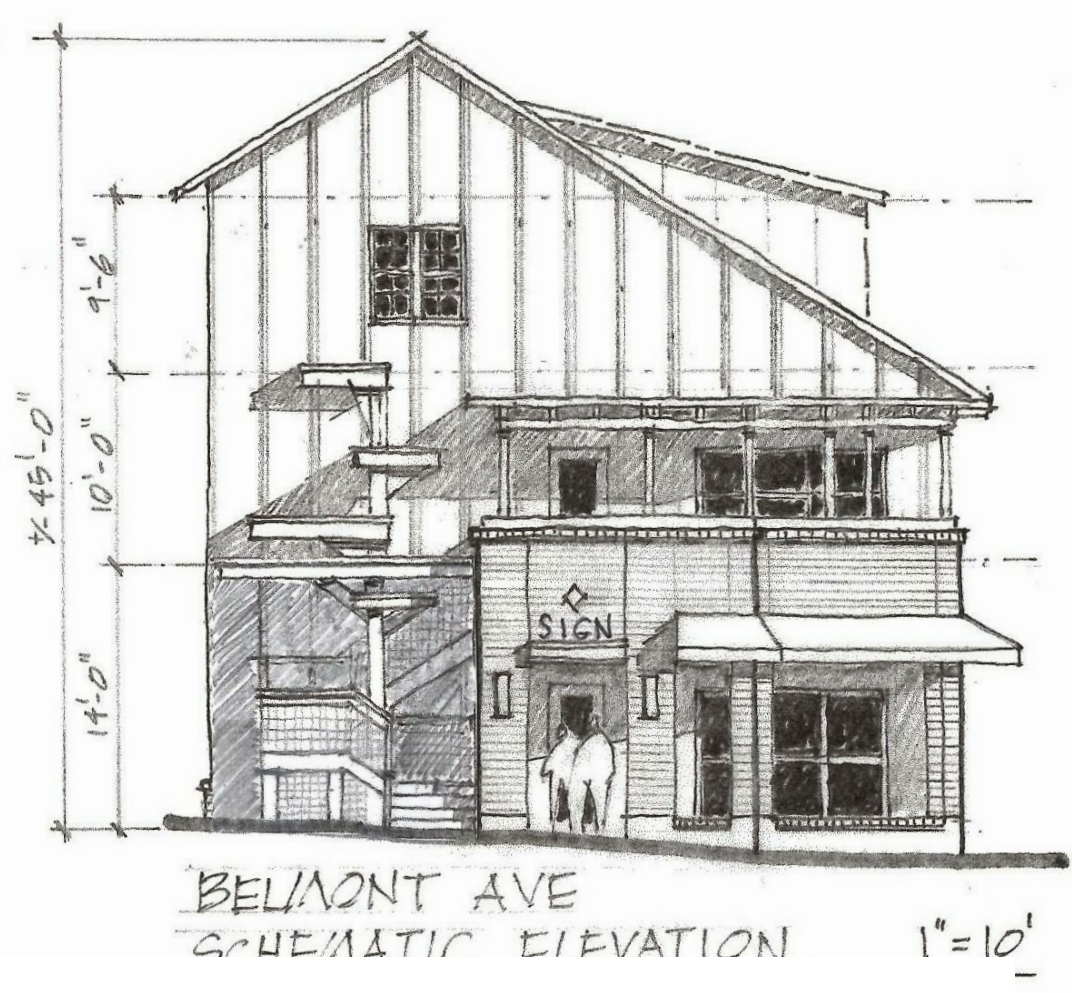


BELMONT AVE SCHEMATIC ELEVATION 1"=10'

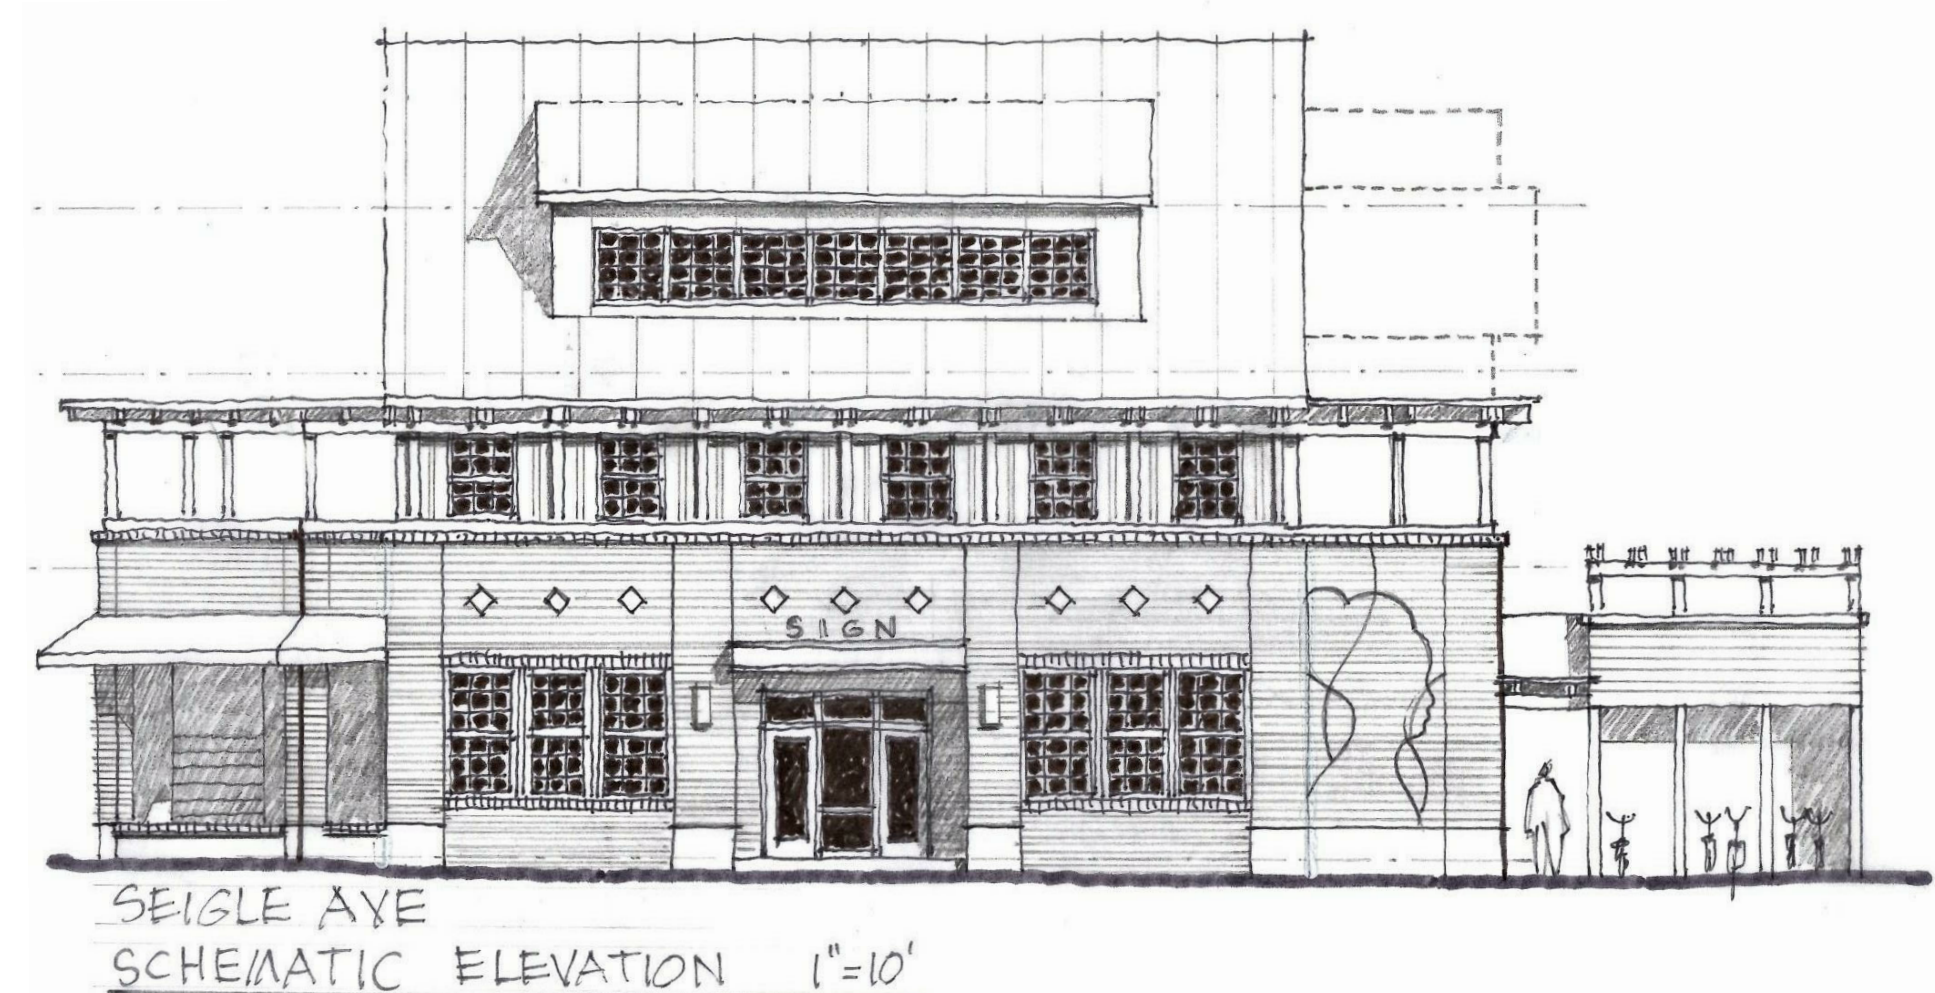


SEIGLE AVE SCHEMATIC ELEVATION 1"=10'

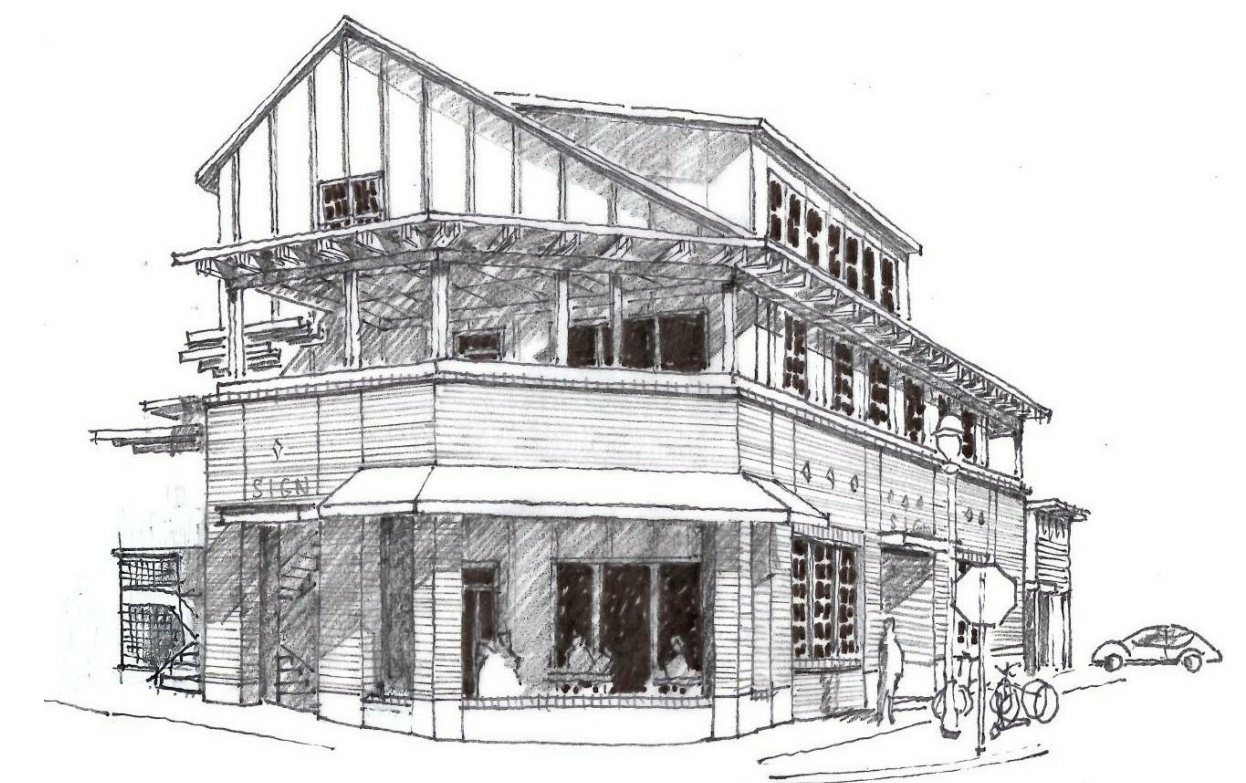


INTERSECTION SCHEMATIC PERSPECTIVE

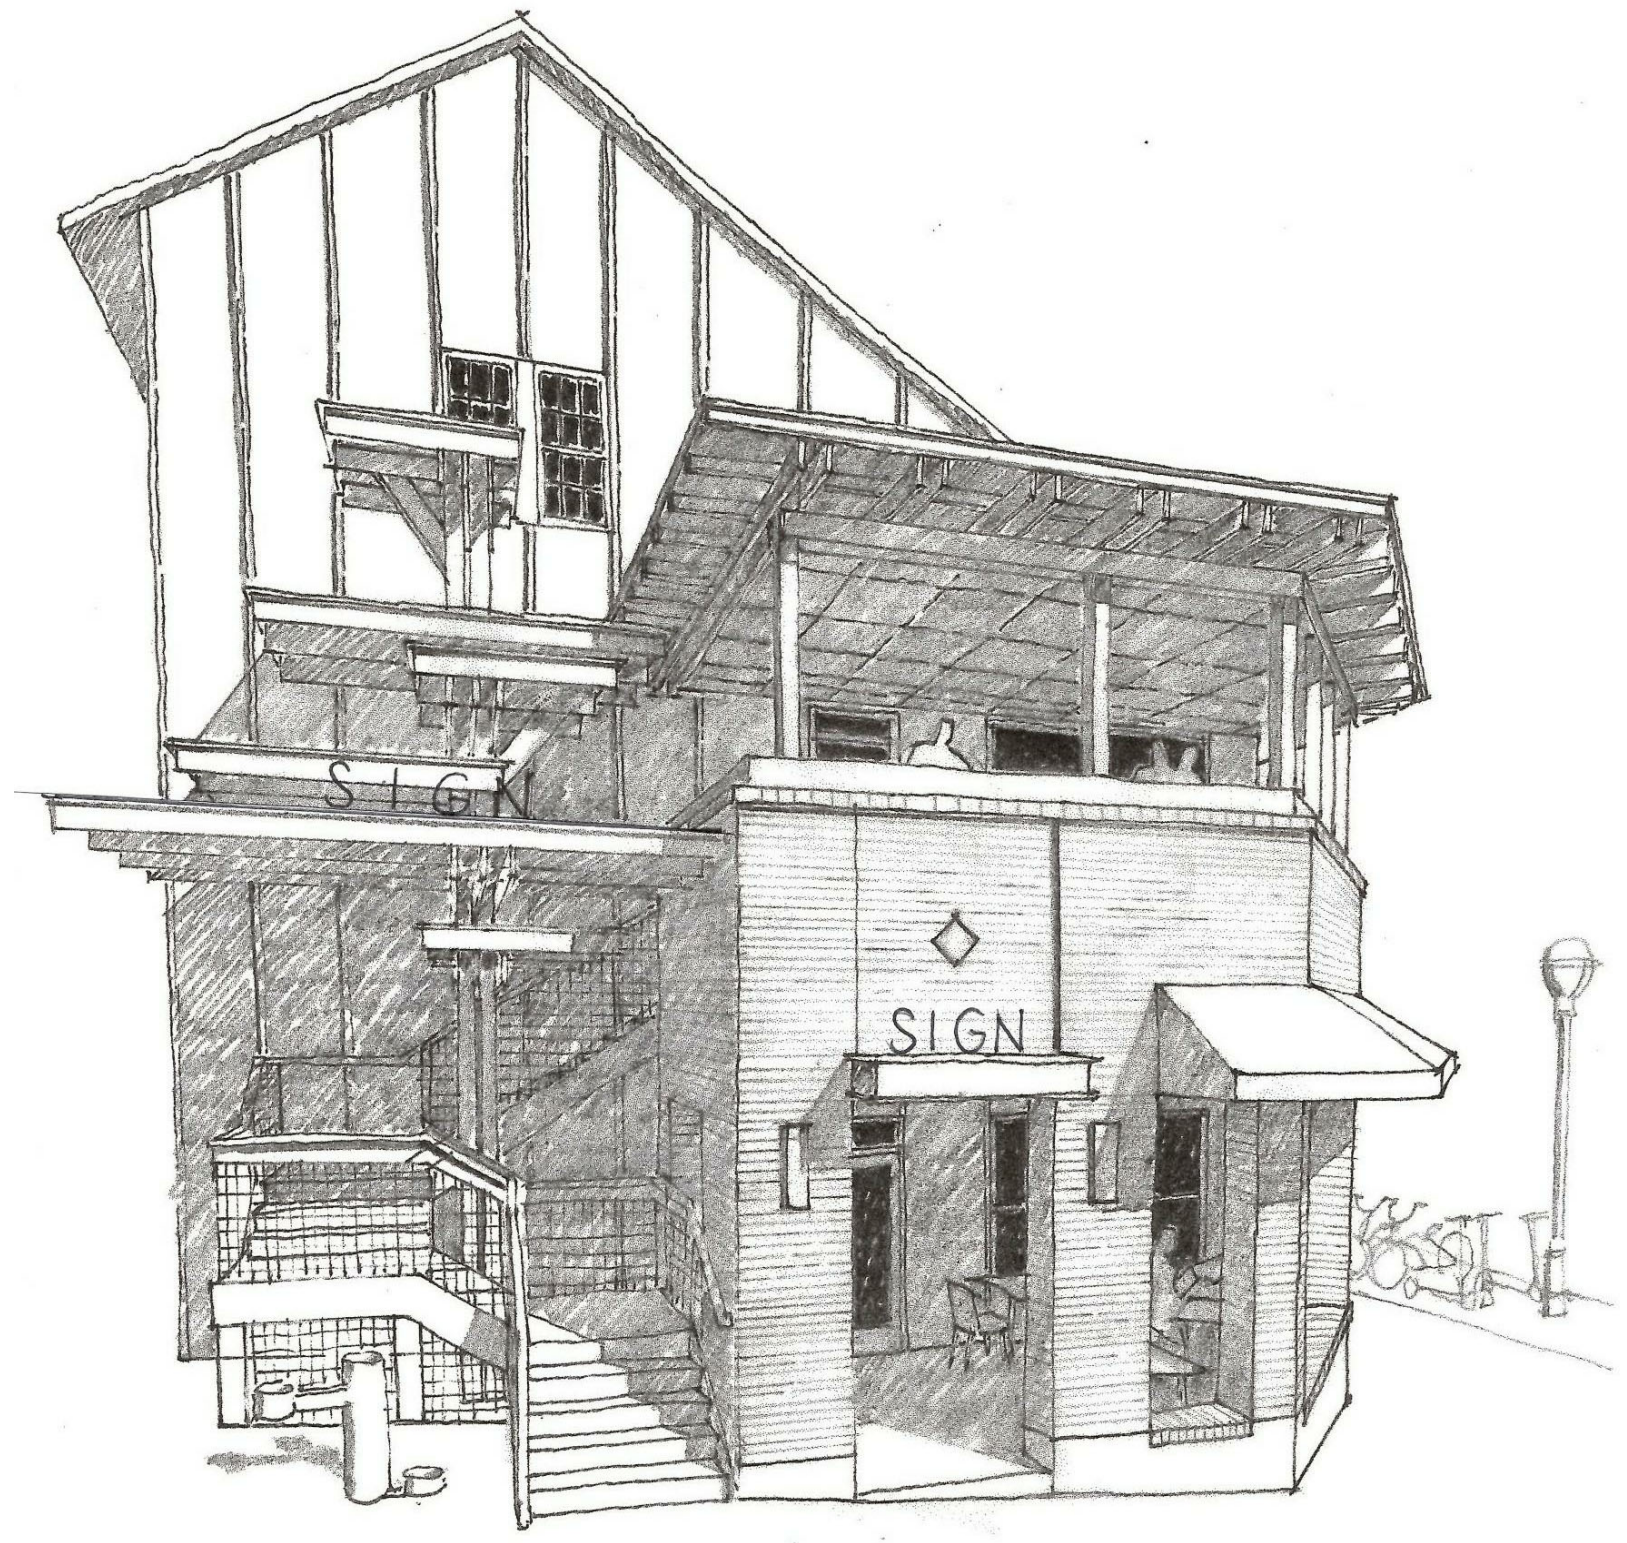

BELMONT AVE SCHEMATIC PERSPECTIVE

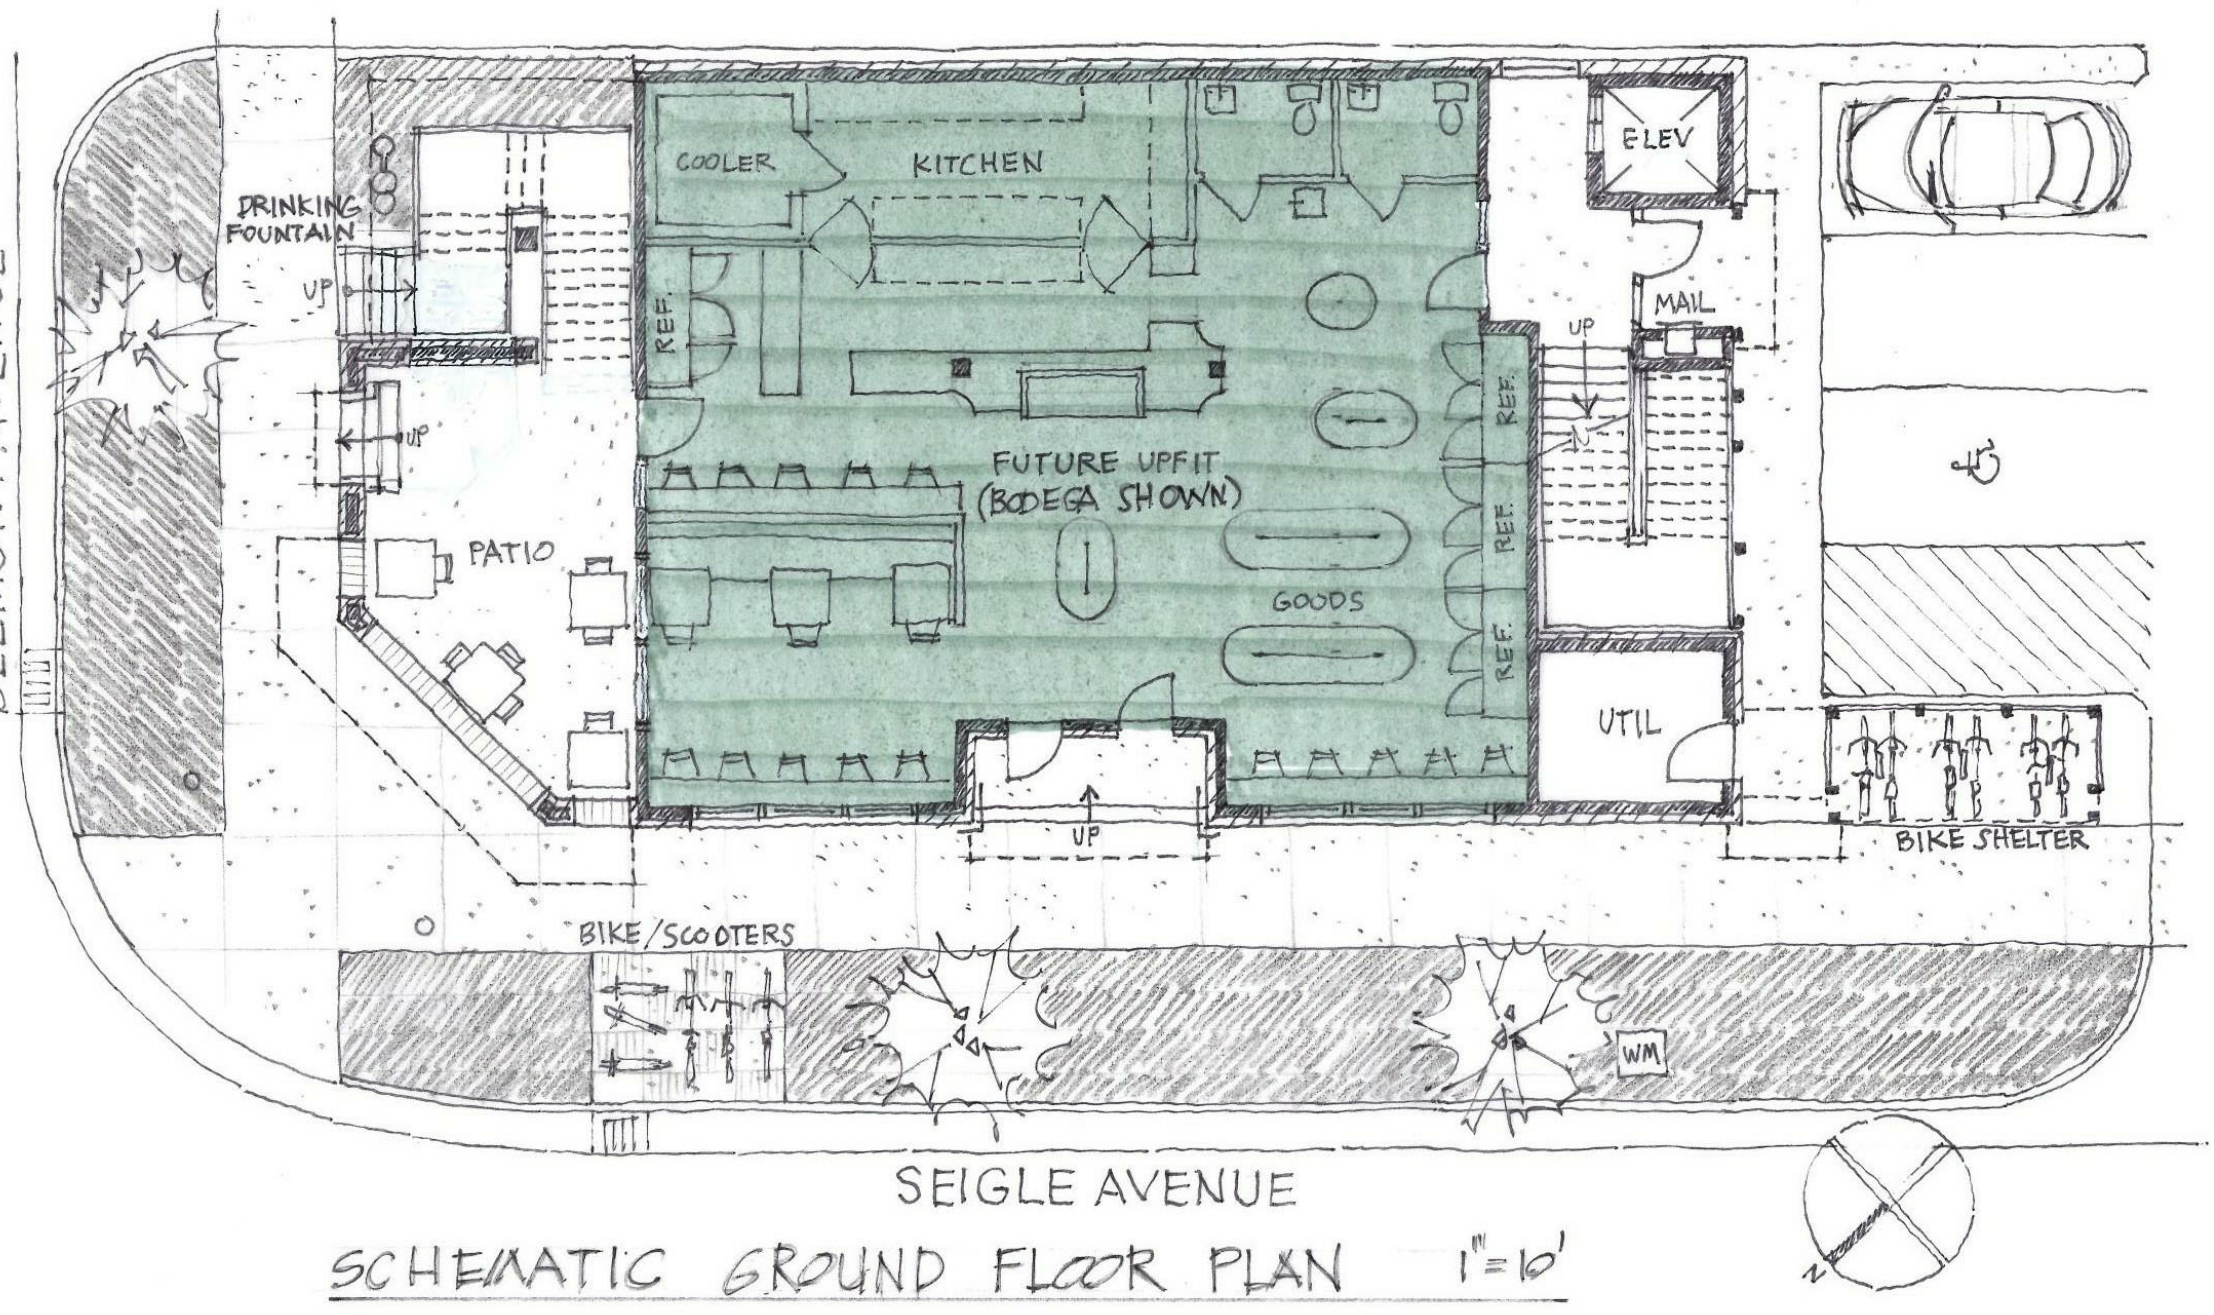

SEIGLE AVENUE SCHEMATIC GROUND FLOOR PLAN 1"=10'

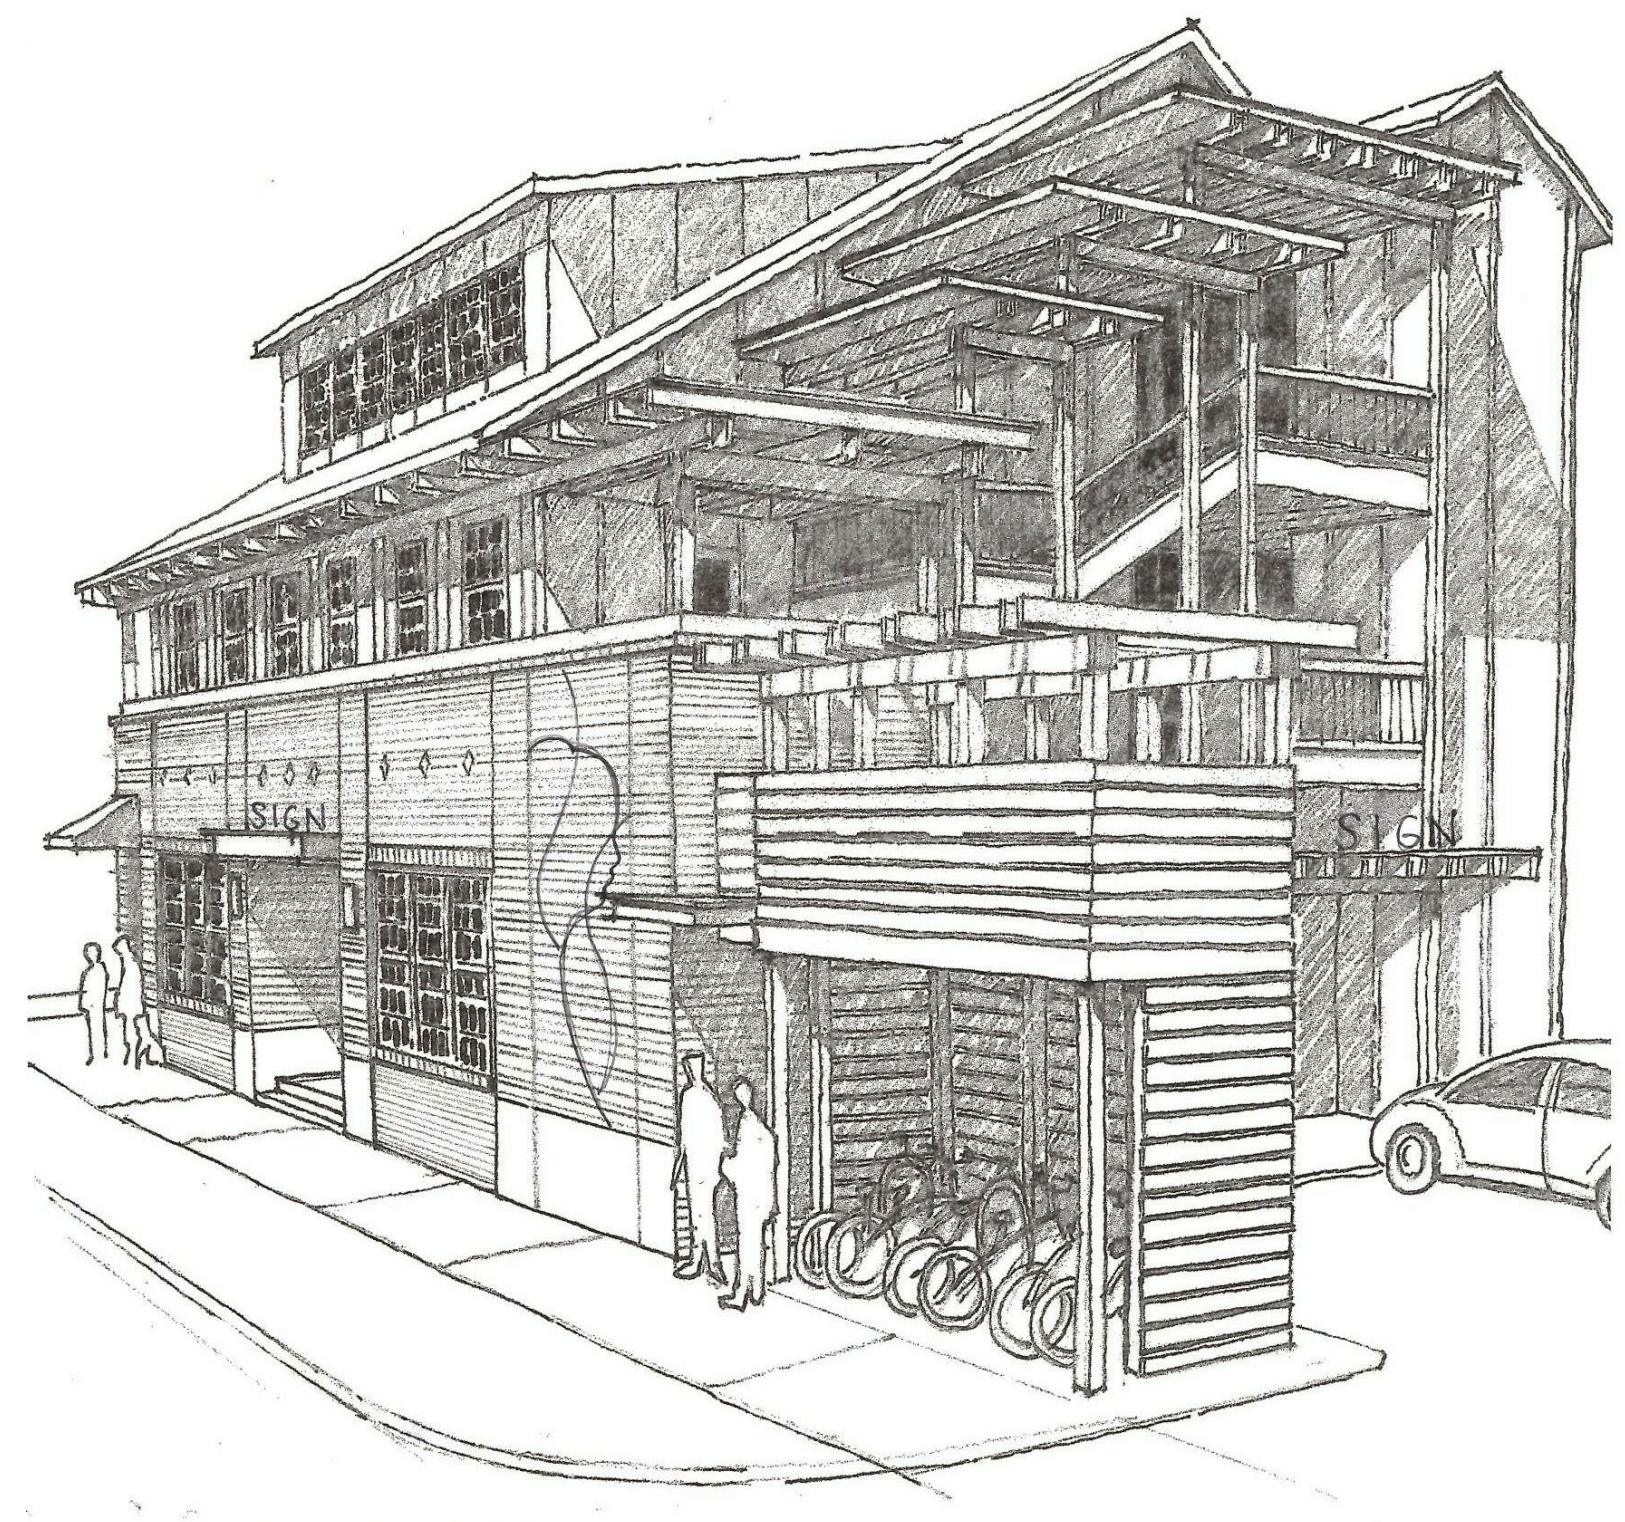

SEIGLE AVE SCHEMATIC PERSPECTIVE

1030 SEIGLE AVE

DEVELOPER: 1030 SEIGLE, LLC
 2820 SELWYN AVE, SUITE 130, #719
 CHARLOTTE, NORTH CAROLINA 28209

RZP 2022-174

SUPPLEMENTAL ARTISTIC RENDERINGS

01/20/23

RZP-02

THE ARTISTIC RENDERINGS DEPICTED ON THIS SHEET ARE MEANT TO BE GRAPHIC ILLUSTRATIONS TO CONVEY ONE SPECIFIC DESIGN POSSIBILITY. THEY ARE SCHEMATIC IN NATURE, AND THEREFORE THE ACTUAL DESIGN MAY VARY.