


Codes/Mitigation Info/Possible Solution	Field Measurements/Component Compliance
---	---

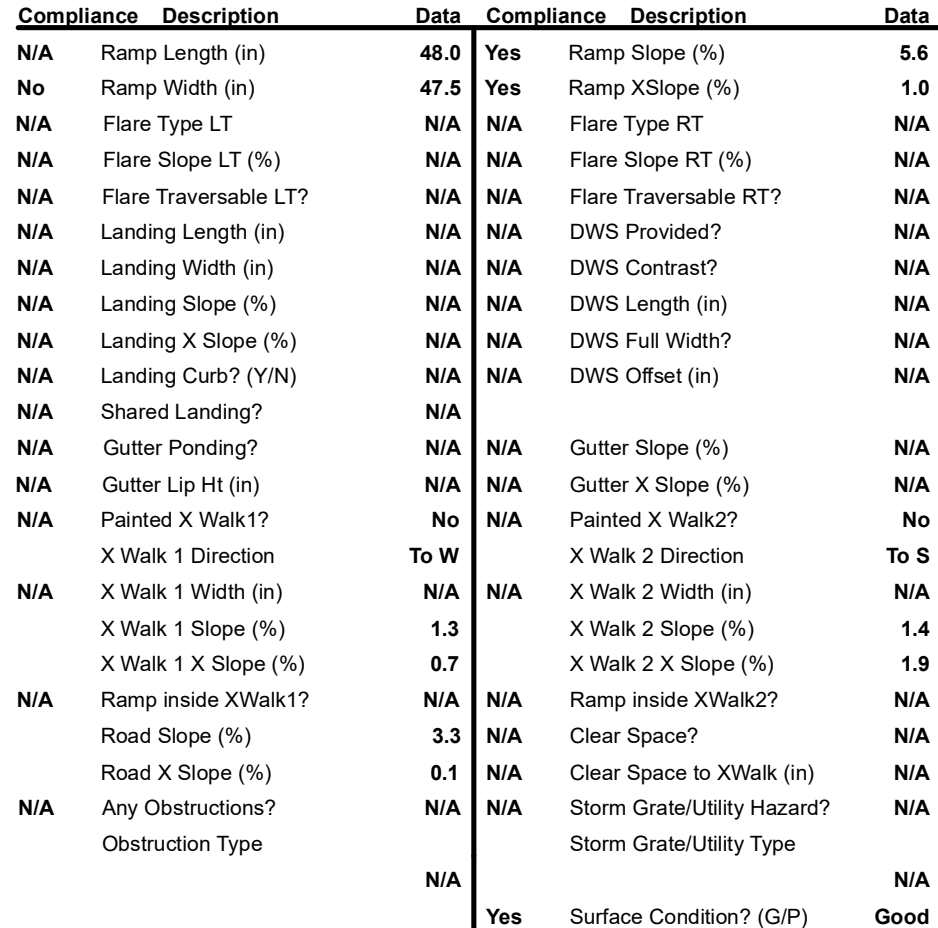

Three side-by-side photographs showing a street intersection. The left image shows a stop sign on the left side of the road, with a manhole cover visible on the sidewalk. The middle image shows a close-up of the manhole cover on the sidewalk. The right image shows a car driving away from the intersection, with the manhole cover visible on the sidewalk.