


Codes/Mitigation Info/Possible Solution	Field Measurements/Component Compliance
---	---

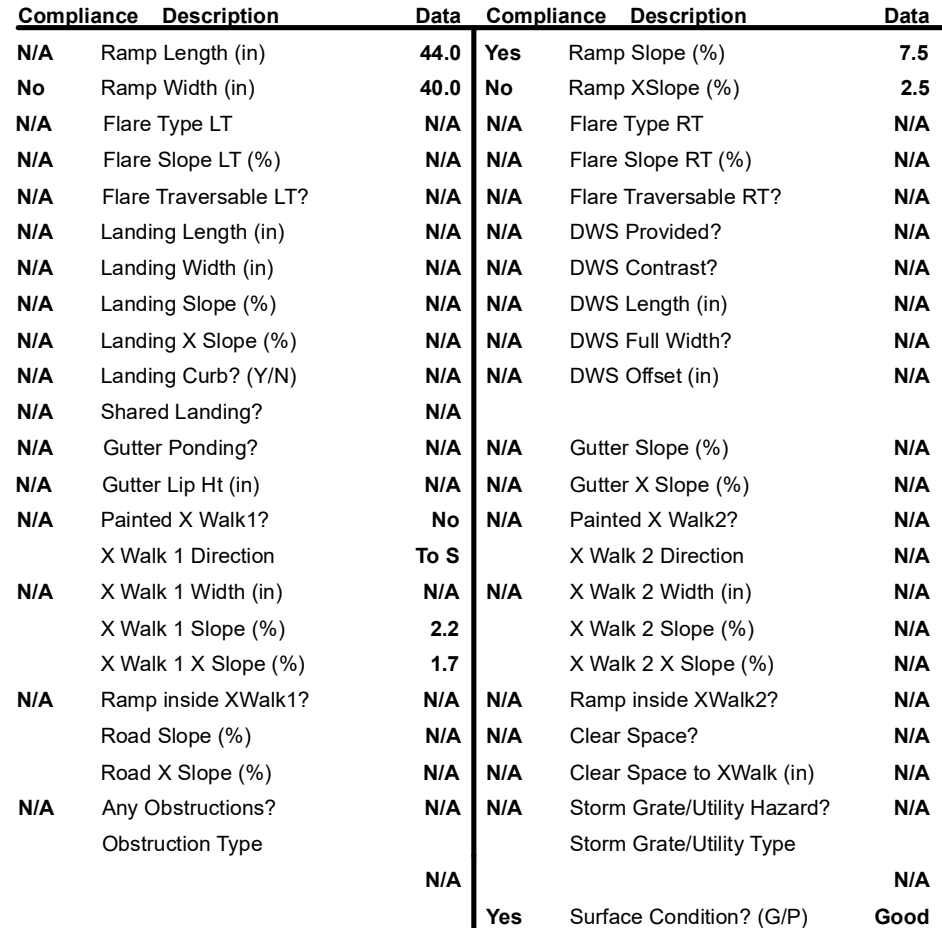

The figure consists of three photographs showing different views of a residential street. The left photograph shows a sidewalk leading to a street with a large shadow of a person in the foreground. The middle photograph shows a sidewalk with a large bush in the foreground. The right photograph shows a sidewalk with a large bush in the foreground and a street with a car in the background.