


Codes/Mitigation Info/Possible Solution	Field Measurements/Component Compliance
---	---

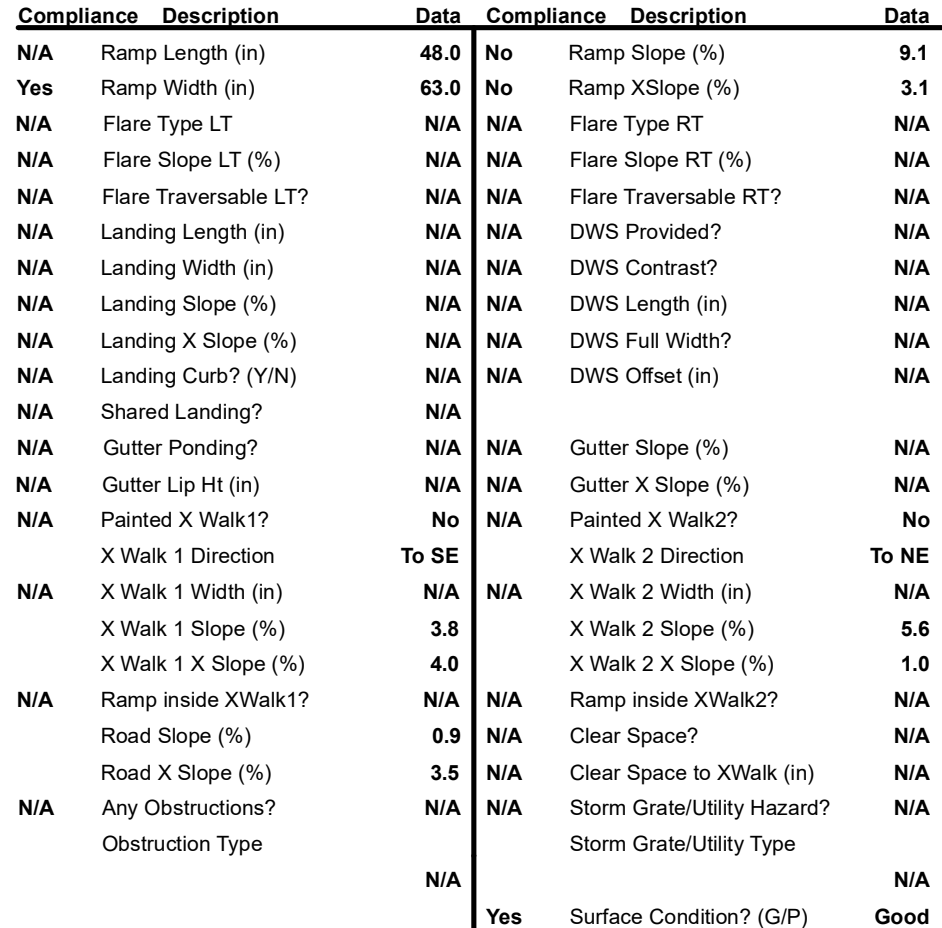

The figure consists of three photographs showing different views of a street intersection. The leftmost photograph shows a wide view of the intersection with a concrete sidewalk in the foreground. The middle photograph shows a closer view of the sidewalk and a stop sign. The rightmost photograph shows a view of the intersection from a different angle, with a house visible in the background.