


Codes/Mitigation Info/Possible Solution	Field Measurements/Component Compliance
-----------------------------------------	-----------------------------------------

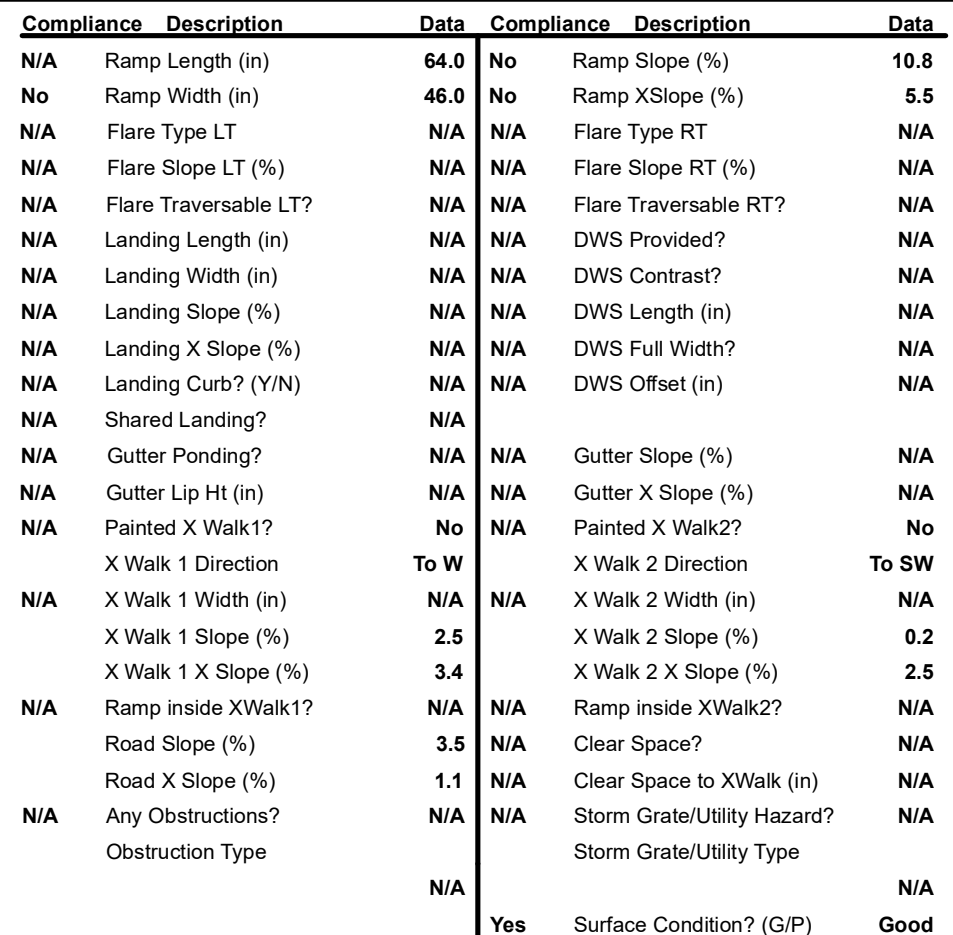

The figure consists of three photographs showing different views of a street intersection. The leftmost photograph shows a view from the sidewalk looking down the street, with a yellow fire hydrant visible on the left side of the road. The middle photograph shows a view from the sidewalk looking down the street, with a yellow fire hydrant visible on the left side of the road. The rightmost photograph shows a view from the sidewalk looking down the street, with a yellow fire hydrant visible on the left side of the road.