


This map was prepared for the purpose of right of way or easement acquisition only, and is not intended to be a boundary survey of the property shown.

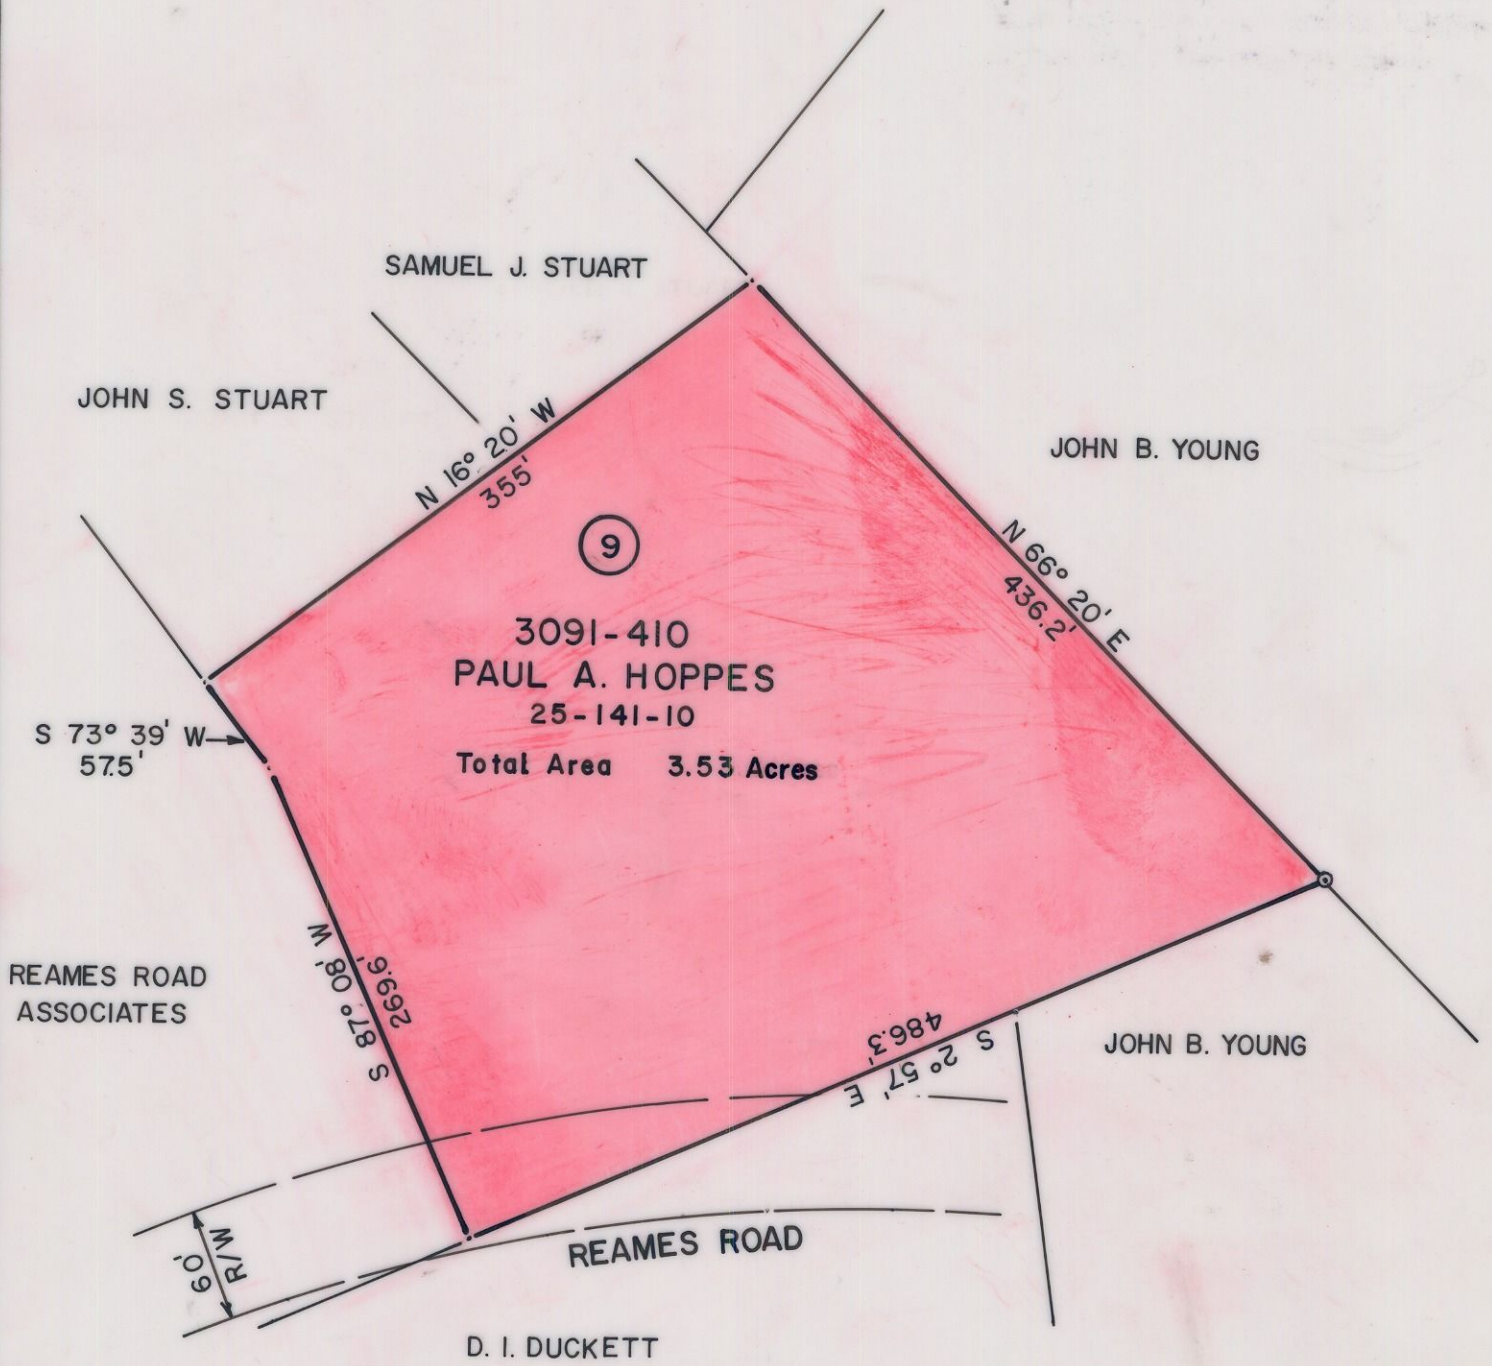

NOTE: Property corners shown circled were located by actual survey. Bearings are based on DEED 3091-410

This plat was prepared under my supervision Stephen A. Gilbert
 N. C. Reg. Surveyor No. L-1785

CITY OF CHARLOTTE NORTH CAROLINA DEPARTMENT OF PUBLIC WORKS ENGINEERING DIVISION		
REVISIONS	PROPERTY T.O BE ACQUIRED FOR REAMES ROAD LANDFILL	JOB NO. 516-82
		FILE NO.
	PROPERTY OF PAUL A. HOPPE S AND WF LELIA S.	SHEET 9
DRAWN BY AR		OF 11
CHECKED BY <i>[Signature]</i>		
CITY ENGINEER	DATE 10/22/81	SCALE 1" = 100'