


State of North Carolina
County of Mecklenburg

I, _____, Review Officer of Mecklenburg County, certify that the map or plat to which this certification is affixed meets all statutory requirements for recording.

Review Officer _____ Date _____

LINE TABLE		
No.	Bearing	Distance
L1	N49°44'04"E	10.00'
L2	N49°44'04"E	30.80'
L3	S73°37'49"W	31.31'
L4	S73°37'49"W	9.86'
L5	S40°24'14"E	21.55'
L6	S40°24'14"E	61.32'
L7	S49°34'50"W	11.71'
L8	N51°11'52"W	74.04'
L9	N73°37'48"E	28.00'
L10	N73°37'48"E	5.48'
L11	S49°34'50"W	13.05'

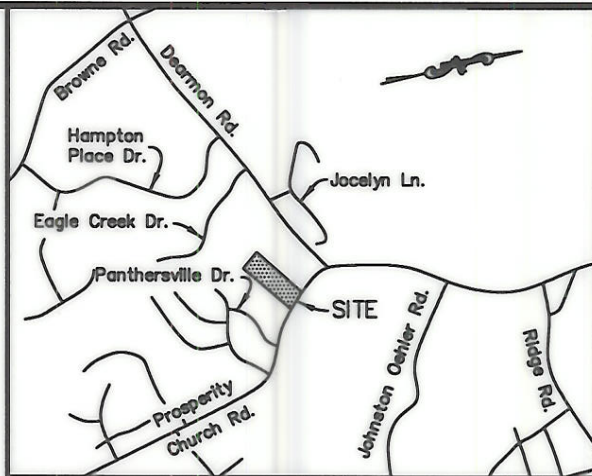


VICINITY MAP (NOT TO SCALE)

I, James H. Krauth, certify that this plat was prepared under my supervision and that the plat was prepared for the purpose of acquisition and easements only and is not intended to be a boundary survey of the property shown.

J.H. Krauth 6-30-04
James H. Krauth, NC P.L.S. L-2730 Date

LEGEND

- Iron Pin Found
- Temp. Constr. Easement
- Perm. Slope Easement
- Indicates Record Call (N00°00'00"E) (00.00')

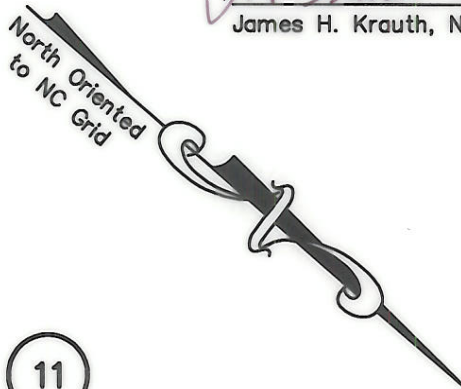

ACQUISITION BY CITY
RECORDED IN DEED BOOK
DB 18358-801
RE 0215105


(12)
Tax ID 02706206
David D. Dye
D.B. 6312
Pg. 444
5101 Prosperity Church Rd.

(S49°40'30"W 800' Total)
S49°34'50"W 736.73'


(11)
Tax ID 02706206
David D. Dye
D.B. 7648, Pg. 606
5101 Prosperity Church Road

Total Area (by Deed) 208,068 Sq.Ft.
Temp. Constr. Esmt. 2,338 Sq.Ft.
Perm. Slope Esmt. 7,453 Sq.Ft.
Remaining Area 200,615 Sq.Ft.

(10)
Tax ID 02706218
David D. Dye
DB.8832, Pg.458
5101 Prosperity Church Road

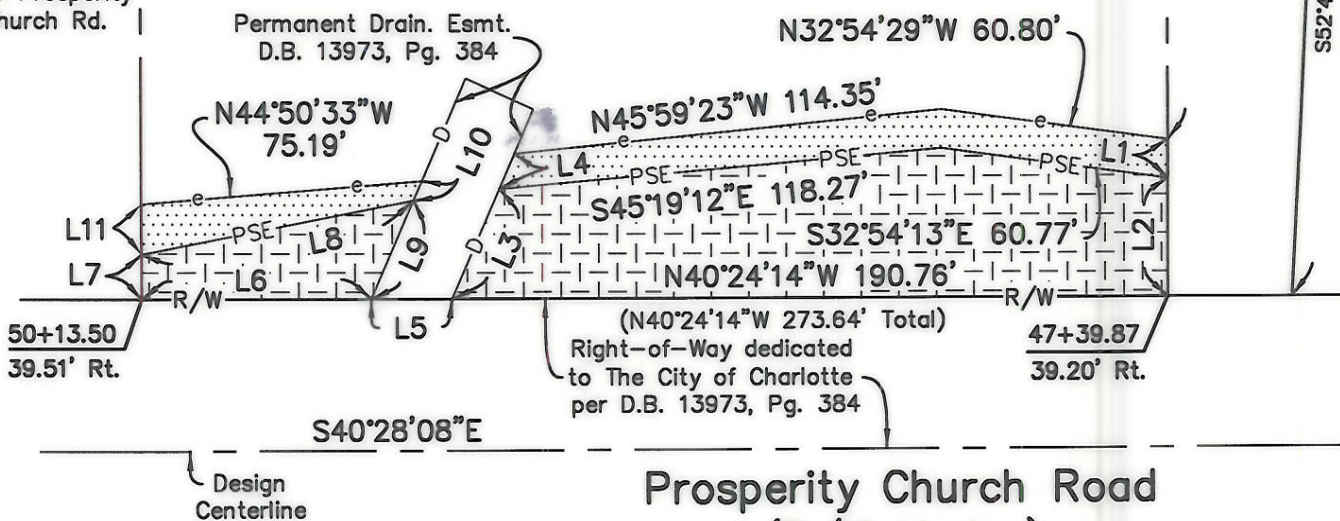

This map was prepared for the purpose of property acquisition only and is not intended to be a boundary survey of the property shown.

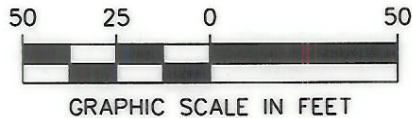

PREPARED BY:



7520 E. INDEPENDENCE BLVD.
SUITE 120
CHARLOTTE, NC 28227
PHONE: 704-532-9544
FAX: 704-568-1024
www.Qk4.com

CHARLOTTE ENGINEERING & PROPERTY MANAGEMENT		
REVISIONS	PROSPERITY CHURCH ROAD WIDENING - PHASE III PROPERTY ACQUISITION OWNER: DAVID D. DYE 5101 PROSPERITY CHURCH ROAD CHARLOTTE, MECKLENBURG CO., NC	JOB NO. 00602PH3
		FILE NO. 00602-P11
SCALE: 1"=50'		SHEET 1
DATE 06-30-04	PREPARED BY KDC CHECKED BY JHK	OF 1