
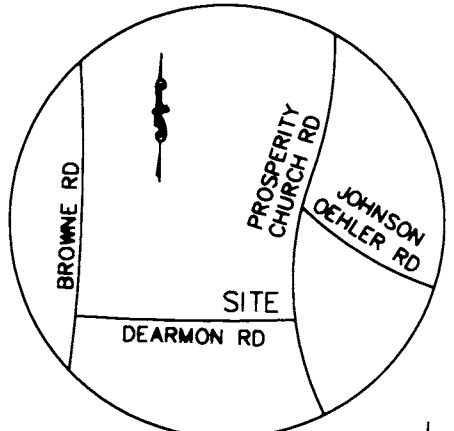


I, DAVID H. SNIDER, CERTIFY THAT THIS PLAT WAS DRAWN UNDER MY SUPERVISION FROM AN ACTUAL FIELD SURVEY UNDER MY SUPERVISION. THAT THE DEEDS AND PLATS NOTED WERE USED AS REFERENCES. THAT THE BOUNDARIES NOT SURVEYED ARE CLEARLY INDICATED AS DRAWN FROM INFORMATION INDICATED, THAT THE RATIO OF PRECISION AS CALCULATED IS 1:10,000;

WITNESS MY ORIGINAL SIGNATURE, REGISTRATION NUMBER AND SEAL THIS 31st DAY OF MAY, A.D., 2005.

David H. Snider
 DAVID H. SNIDER, NC P.L.S. L-2942 DATE

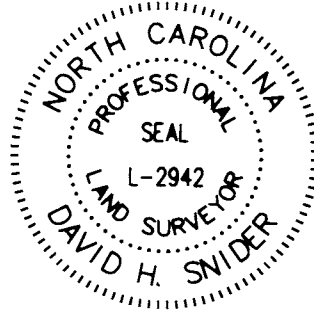

VICINITY MAP NTS

02707215
 BP EXPLORATION
 & OIL, INC.
 DB 9886 PG 149
 5339 PROSPERITY CHURCH ROAD

02707216
 PROSPERITY CHURCH INC.
 DB 4063 PG 90
 5333 PROSPERITY CHURCH ROAD

AREA DEDICATED
 TO NCDOT
 PER MB 31-777

02707217
 MECKLENBURG COUNTY
 DB 11462 PG 789
 12537 DEARMON ROAD

027076383
 PROSPERITY VILLAGE
 HOMEOWNERS ASSOCIATION
 DB 11124 PG 208
 JOCELYN LANE

ACQUISITION BY CITY
 RECORDED IN DEED BOOK
 18883 - 83
 DATE 06-15-05

- NOTES:
 1) BEARINGS AND DISTANCES SHOWN IN PARENTHESES ARE BASED ON RECORDED MAP INFORMATION
 2) TOTAL AREA 77,629 SQ.FT. OR 1.782 ACRES

LINE	DIRECTION	LENGTH
L1	N 16°23'19" W	3.67'
L2	N 68°53'53" E	86.57'
L3	S 13°02'14" W	31.17'

- LEGEND
- IRON PIN FOUND ○ #5 REBAR OR PIPE
 - IRON PIN SET ●
 - R/W MONUMENT FOUND □
 - OVERHEAD POWER LINE ○—○
 - LINES SURVEYED ———— OE ————
 - LINES NOT SURVEYED - - - - -
 - EXISTING RIGHT-OF-WAY (RECORDED) ———— ROW ————
 - EXISTING RIGHT-OF-WAY ———— R/W ————
 - EASEMENT LINE ———— E ————
 - NOT TO SCALE (NTS)

PREPARED BY:
 CITY OF CHARLOTTE
 ENGINEERING & PROPERTY MANAGEMENT
 600 EAST FOURTH STREET
 CHARLOTTE, NC 28202
 TEL: 704-336-2291

CHARLOTTE ENGINEERING DEPARTMENT

BOUNDARY SURVEY FOR CITY OF CHARLOTTE

OWNER: MECKLENBURG COUNTY CHARLOTTE, MECKLENBURG COUNTY, NC

REVISIONS

SCALE 1"=60'

DATE: 05-31-05 CHECKED BY: DHS SURVEY SUPV. *DHS*

JOB NO. 512-00-082
 FILE NO. 027-072-17
 SHEET 1 OF 1