
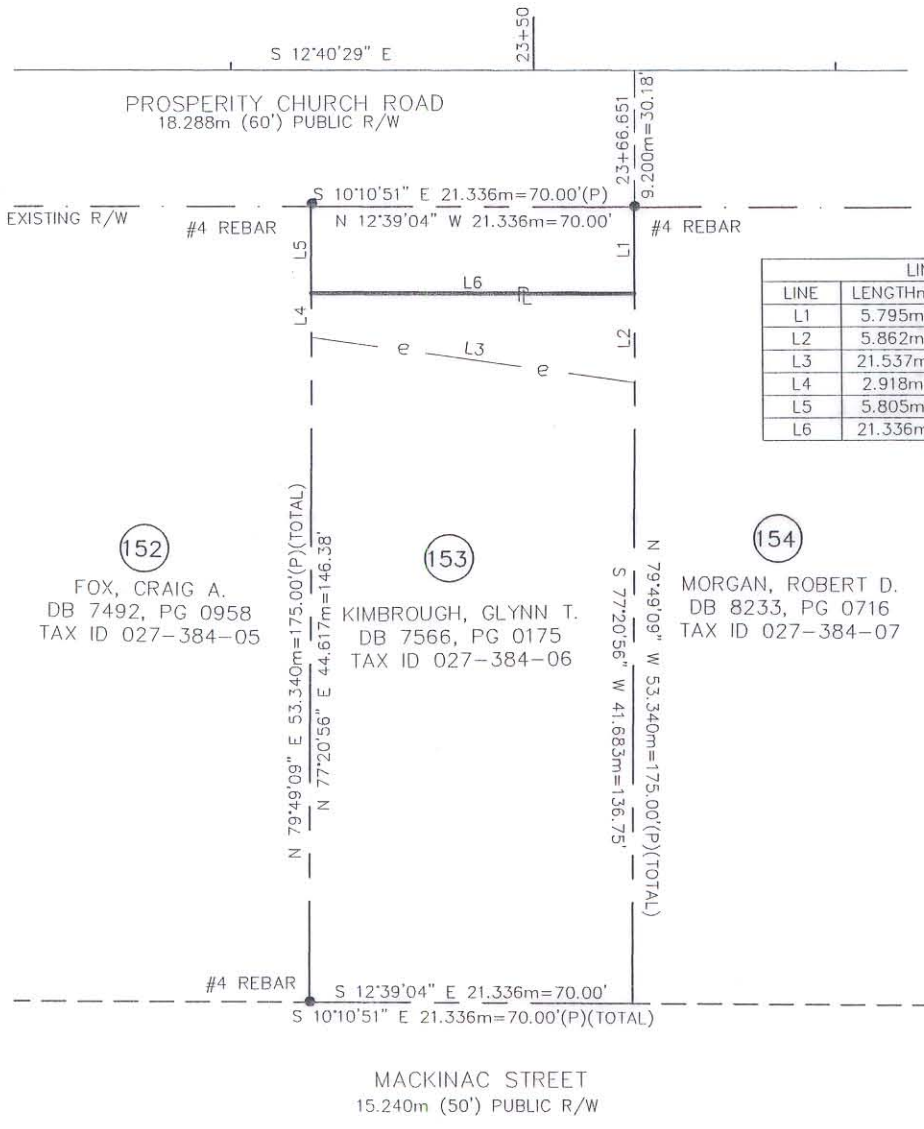


PARCEL NO.	153
TOTAL AREA (BY DEED)	1138.062 sq. m. = 12249.98 sq. ft.
AREA WITHIN R/W TO BE ACQUIRED	
AREA OUTSIDE R/W TO BE ACQUIRED	123.744 sq. m. = 1331.97 sq. ft.
REMAINING AREA	1014.318 sq. m. = 10918.02 sq. ft.
TEMPORARY CONSTRUCTION EASEMENT	93.662 sq. m. = 1008.17 sq. ft.

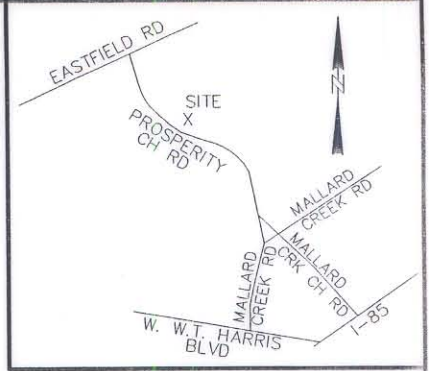

LINE	LENGTHm	LENGTHft	BEARING
L1	5.795m	19.01'	S77°20'56"W
L2	5.862m	19.23'	S77°20'56"W
L3	21.537m	70.66'	N04°49'23"W
L4	2.918m	9.57'	N77°20'56"E
L5	5.805m	19.06'	N77°20'56"E
L6	21.336m	70.00'	S12°40'45"E

ACQUISITION BY CITY
RECORDED IN DEED BOOK
DB 12809 Pg 804
DATE

(152)
 FOX, CRAIG A.
 DB 7492, PG 0958
 TAX ID 027-384-05

(153)
 KIMBROUGH, GLYNN T.
 DB 7566, PG 0175
 TAX ID 027-384-06

(154)
 MORGAN, ROBERT D.
 DB 8233, PG 0716
 TAX ID 027-384-07

NOTE:
 PROPERTY CORNERS SHOWN AS SOLID CIRCLES WERE LOCATED BY ACTUAL SURVEY. BEARINGS AND DISTANCES SHOWN IN PARENTHESIS ARE BASED ON DEED OR PLAT INFORMATION.

THIS MAP WAS PREPARED FOR THE PURPOSE OF PROPERTY ACQUISITION ONLY, AND IS NOT INTENDED TO BE A BOUNDARY SURVEY OF THE PROPERTY SHOWN.




I David A. Weirich, N. C. P. L. S. certify that this map, drawn from an actual field survey under my direction, meets and/or exceeds the Minimum Standards set forth in the manual of Practice for Land Surveying in North Carolina. Title References regarding the adjoining properties are subject to information provided by local County Government. Subject tract title research for retracement of Boundary Lines only, and not intended to certify title.

David A. Weirich
 L-3846

GRAPHIC SCALE

(IN METERS)

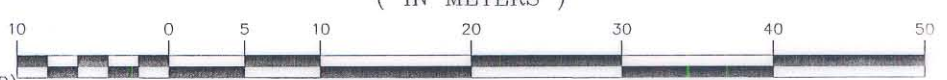

1 : 500

- LEGEND**
- - EXISTING IRON PIN
 - - IRON PIN SET
 - P— PROPERTY LINE (SURVEYED)
 - EXISTING PROPERTY LINE
 - (D) - DEED (INFORMATION TAKEN FROM DEED)
 - EXISTING R/W LINE (PROSPERITY CHURCH RD)
 - (P) - PLAT (INFORMATION TAKEN FROM PLAT)
 - COS - COMMON OPEN SPACE
 - e - TEMPORARY CONSTRUCTION EASEMENT
 - ADJOINING PROPERTY LINE



ESP ASSOCIATES, P.A.
 engineering • surveying • planning

10915 Southern Loop Boulevard
 Pineville, N.C. (704) 583-4949

NO	DATE	BY	REVISIONS

 CHARLOTTE ENGINEERING DEPARTMENT			
000-00-000 JOB NO	FILE NO	PROSPERITY CHURCH RD	
PLAN SCALE 1:500	PROFILE Hor 1:100 Vert 1:100	PLAN FOR PARCEL 153 GLYNN T. KIMBROUGH 027-384-06	
AS BUILT	DATE	JKL	ACJ
ESP	BS	JKL	ACJ
SURVEYED BY	PREPARED BY	CHECKED BY	APPROVED BY
DATE	DATE	DATE	SHEET OF