


I, DAVID H. SNIDER, CERTIFY THAT THIS PLAT WAS PREPARED UNDER MY SUPERVISION AND THAT THE PLAT WAS PREPARED FOR THE PURPOSE OF EASEMENTS ONLY, AND IS NOT INTENDED TO BE A BOUNDARY SURVEY OF PROPERTY SHOWN.

David H. Snider 10/19/13
 DAVID H. SNIDER, NC P.L.S. L-2942 DATE

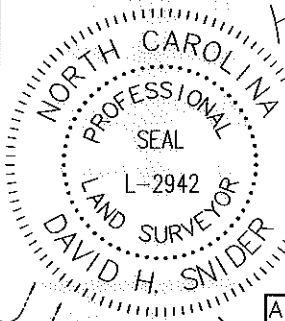


AREA REMAINING
54,807 SQ. FT

LOT 21
LOT 22
LOT 23
LOT 24
LOT 25
LOT 26
LOT 27
LOT 28
LOT 29
LOT 30
LOT 31
LOT 32
LOT 33
LOT 34
LOT 35
LOT 36
LOT 37
LOT 38
LOT 39
LOT 40
LOT 41
LOT 42
LOT 43
LOT 44
LOT 45
LOT 46
LOT 47
LOT 48
LOT 49
LOT 50
LOT 51
LOT 52
LOT 53
LOT 54
LOT 55
LOT 56
LOT 57
LOT 58
LOT 59
LOT 60
LOT 61
LOT 62
LOT 63
LOT 64
LOT 65
LOT 66
LOT 67
LOT 68
LOT 69
LOT 70
LOT 71
LOT 72
LOT 73
LOT 74
LOT 75
LOT 76
LOT 77
LOT 78
LOT 79
LOT 80
LOT 81
LOT 82
LOT 83
LOT 84
LOT 85
LOT 86
LOT 87
LOT 88
LOT 89
LOT 90
LOT 91
LOT 92
LOT 93
LOT 94
LOT 95
LOT 96
LOT 97
LOT 98
LOT 99
LOT 100

FOGGY MEADOW ROAD
 FUTURE 100' PUBLIC R/W
 MAJOR THOROUGHFARE
 DEDICATED TO ROAD AS PUBLIC R/W

SUMMER CREEK LANE

PREPARED BY:
 CITY OF CHARLOTTE
 ENGINEERING DEPARTMENT
 600 EAST FOURTH STREET
 CHARLOTTE, NC 28202
 704-336-2291

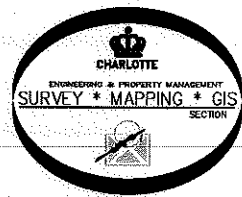

027-561-08
 NISBET E P COMPANY
 DB 2779 PG 294
 6101 PROSPERITY CHURCH RD

SEE DETAIL "C"
PAGE 5

SEE DETAIL "F"
PAGE 6

SEE DETAIL "B"
PAGE 4

SEE DETAIL "A"
PAGE 2

AREA REMAINING
205,530 SQ. FT

027-072-03
 PROSPERITY CHURCH INC
 DB 4063 PG 90
 5533 PROSPERITY CHURCH RD

027-561-11
 LEZIER LIMITED PARTNERSHIP
 DB 21884 PG 69
 5545 PROSPERITY CHURCH RD

027-561-04
 EASON FAMILY PROPERTIES LLC
 DB 26941 PG 261
 5901 PROSPERITY CHURCH RD

027-561-07
 N RUTH TESH
 DB 7132 PG 534
 5935 PROSPERITY CHURCH RD

027-561-09

027-561-10

S2°13'45"W 249.90'
 (S1°13'49"W 249.92')

N66°40'05"W 285.48'
 (N67°40'13"W 285.22')

N85°08'25"E 393.92'
 (N84°10'10"E 394.12')

N64°13'11"W 158.10'
 (N65°11'11"W 158.10')

N66°12'10"W 159.94'


N84°39'03"E 250.63'
 S85°08'10"W 197.57'

N77°42'02"W 228.55'
 S67°12'57"E 243.65'

S17°13'27"W 150.20'

PROSPERITY CHURCH ROAD

RIDGE ROAD

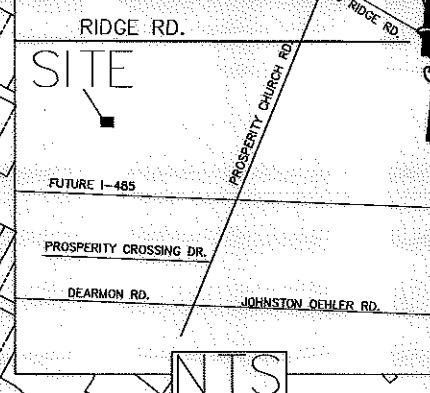

STATE OF NORTH CAROLINA
 COUNTY OF MECKLENBURG

REVIEW OFFICER OF MECKLENBURG COUNTY, CERTIFY THAT THE MAP OR PLAT TO WHICH THIS CERTIFICATION IS AFFIXED MEETS ALL STATUTORY REQUIREMENTS FOR RECORDING.

REVIEW OFFICER _____ DATE _____




CHARLOTTE
 ENGINEERING DEPARTMENT

REVISIONS	PROSPERITY VILLAGE NORTHWEST ARC PROPERTY OF EASON FAMILY PROPERTIES LLC CHARLOTTE, MECKLENBURG CO., NC	JOB NO. 512-11-048
10/18/13 AREA NOTE 10/15/13 NEW EASEMENTS 7/23/13 ADDITIONAL R/W		211048
SCALE 0 1' = 300" 1'		SHEET 1 OF 10
DRAWN BY P.S.	CHECKED BY DS	SURVEY SUPVR. <i>DAK</i>
K: \AutoCad\En_su-LD4\211048 Prosperity Village NW\PLATS\#6 027-561-04		

ACQUISITION BY DB 29088 PG 438

29088 438

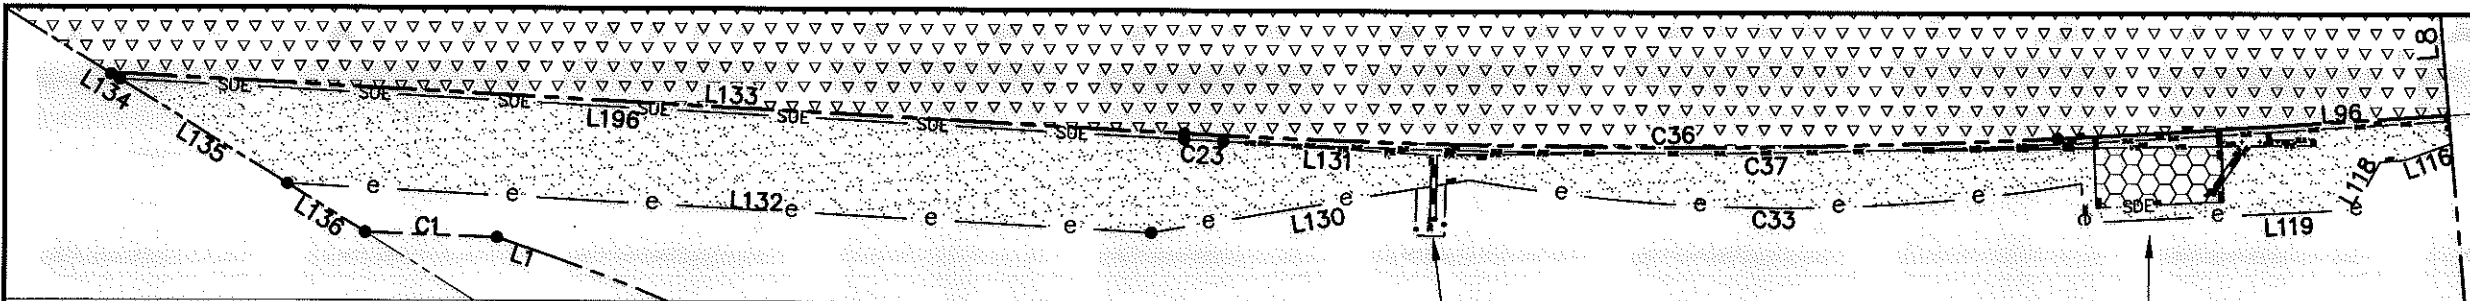

6

SEE DETAIL "E"
PAGE 3

SEE DETAIL "D"
PAGE 3

DETAIL "A"

- 1) BEARINGS AND DISTANCES SHOWN IN PARENTHESES ARE BASED ON RECORDED MAP INFORMATION.
- 2) TOTAL AREA 1,555,665 SQ. FT.
- 3) TEMP CONSTRUCTION EASEMENT EAST 31,162 SQ. FT.
- 4) TEMP CONSTRUCTION EASEMENT WEST 13,794 SQ. FT.
- 5) TEMP CONSTRUCTION EASEMENT SOUTH 18,895 SQ. FT.
- 6) SIDEWALK UTILITY EASEMENT EAST 5,881 SQ. FT.
- 7) SIDEWALK UTILITY EASEMENT WEST 347 SQ. FT.
- 8) SIDEWALK UTILITY EASEMENT SOUTH 1,634 SQ. FT.
- 9) STORM DRAINAGE EASEMENT EAST 15,182 SQ. FT.
- 10) STORM DRAINAGE EASEMENT WEST 1,101 SQ. FT.
- 11) STORM DRAINAGE EASEMENT SOUTH 1,111 SQ. FT.
- 12) SLOPE UTILITY EASEMENT WEST 7,806 SQ. FT.
- 13) UTILITY EASEMENT WEST 39 SQ. FT.
- 14) UTILITY EASEMENT EAST 780 SQ. FT.
- 15) UTILITY EASEMENT SOUTH 478 SQ. FT.
- 16) FEE SIMPLE OUTSIDE EXISTING RIGHT-OF-WAY 190,634 SQ. FT.
- 17) AREA REMAINING 1,365,031 SQ. FT.




STATE OF NORTH CAROLINA
COUNTY OF MECKLENBURG

I, _____, REVIEW OFFICER OF MECKLENBURG COUNTY, CERTIFY THAT THE MAP OR PLAT TO WHICH THIS CERTIFICATION IS AFFIXED MEETS ALL STATUTORY REQUIREMENTS FOR RECORDING.


REVIEW OFFICER _____ DATE _____



I, DAVID H. SNIDER, CERTIFY THAT THIS PLAT WAS PREPARED UNDER MY SUPERVISION AND THAT THE PLAT WAS PREPARED FOR THE PURPOSE OF EASEMENTS ONLY, AND IS NOT INTENDED TO BE A BOUNDARY SURVEY OF PROPERTY SHOWN.

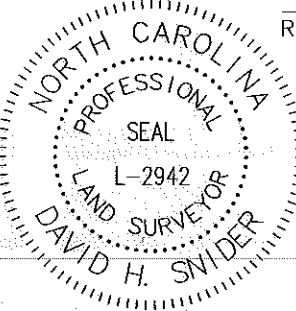David H. Snider 10/10/13
DAVID H. SNIDER, NC P.L.S. L-2942 DATE

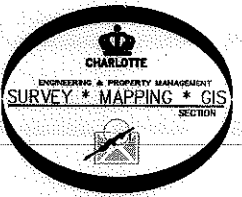


PREPARED BY:
CITY OF CHARLOTTE
ENGINEERING DEPARTMENT
600 EAST FOURTH STREET
CHARLOTTE, NC 28202
704-336-2291




		CHARLOTTE ENGINEERING DEPARTMENT	
REVISIONS		PROSPERITY VILLAGE NORTHWEST ARC	JOB NO. 512-11-048
10/18/13 AREA NOTE 10/15/13 NEW EASEMENTS 7/23/13 ADDITIONAL R/W			211048
SCALE NTS 		PROPERTY OF EASON FAMILY PROPERTIES LLC CHARLOTTE, MECKLENBURG CO., NC	SHEET 2
DRAWN BY P.S.			OF 10
DATE	CHECKED BY DS	SURVEY SUPVR. <i>DS</i>	
K:\AutoCad\En_su-LD4\211048 Prosperity Village NW\PLATS\#6 027-561-04			

DETAIL "D"

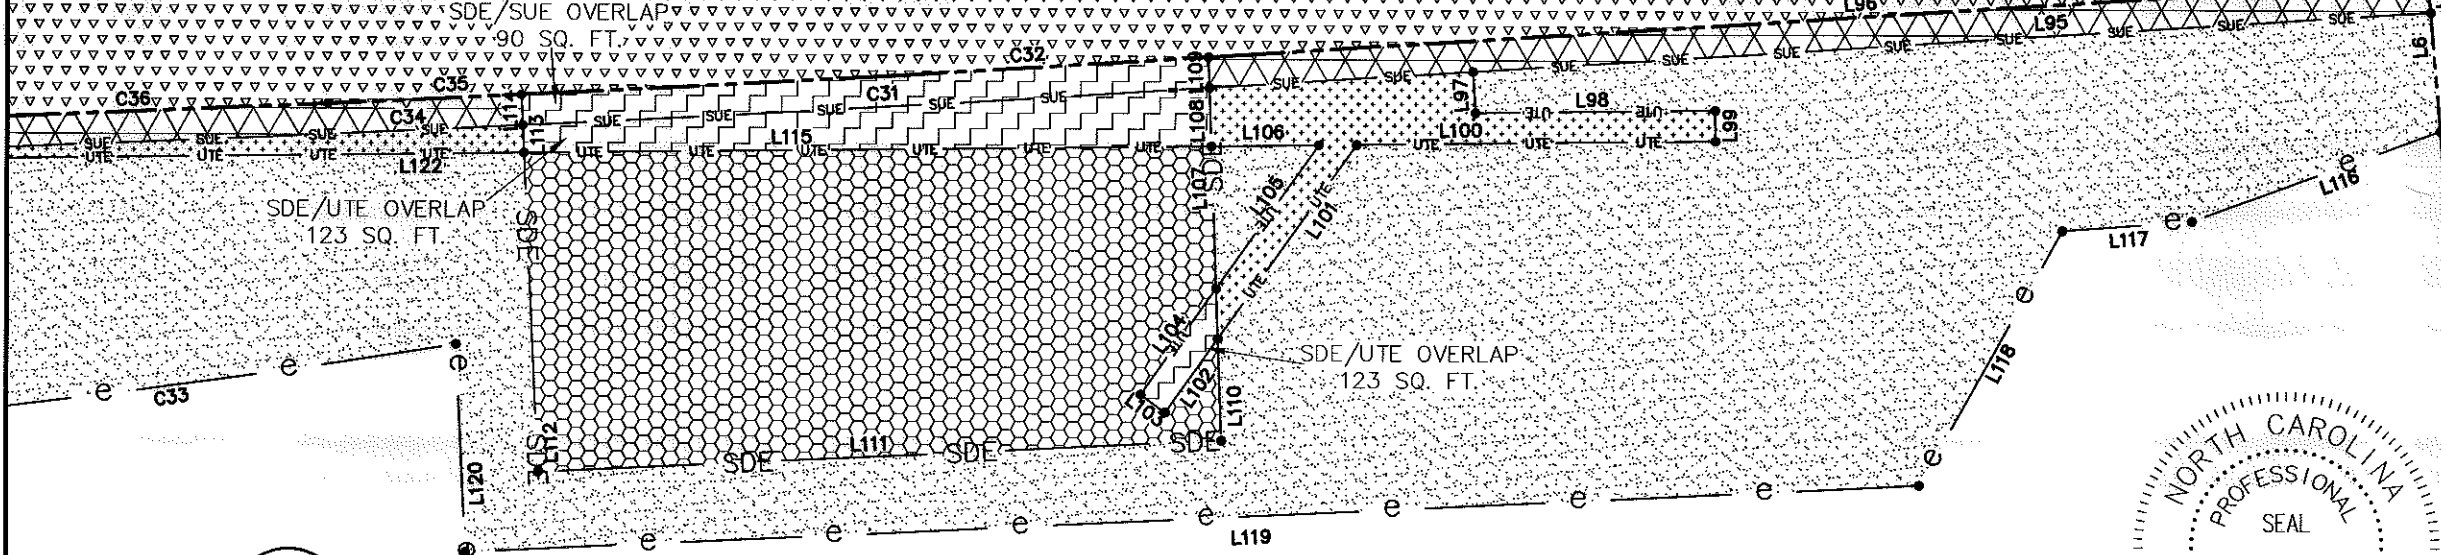

6


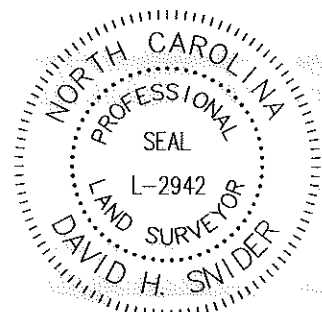


STATE OF NORTH CAROLINA
COUNTY OF MECKLENBURG

I, _____, REVIEW OFFICER OF MECKLENBURG COUNTY, CERTIFY THAT THE MAP OR PLAT TO WHICH THIS CERTIFICATION IS AFFIXED MEETS ALL STATUTORY REQUIREMENTS FOR RECORDING.

REVIEW OFFICER _____ DATE _____


PREPARED BY:
CITY OF CHARLOTTE
ENGINEERING DEPARTMENT
600 EAST FOURTH STREET
CHARLOTTE, NC 28202
704-336-2291

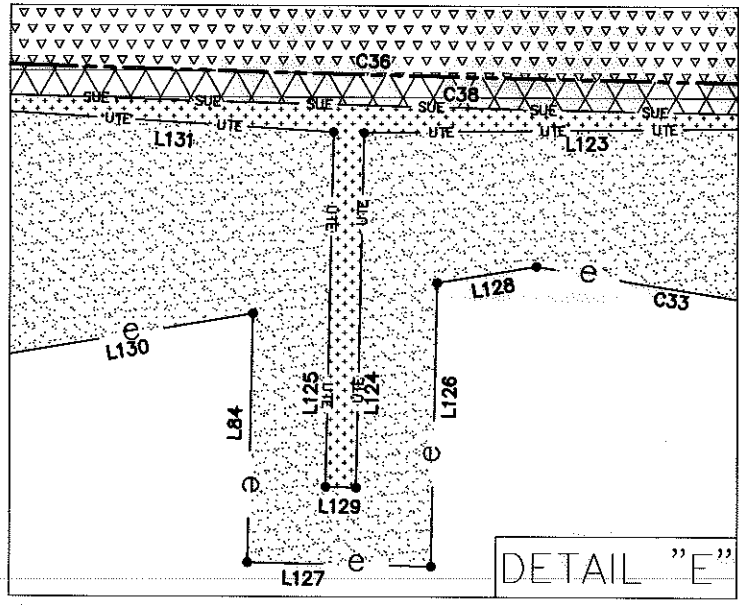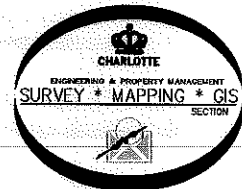

DETAIL "E"


I, DAVID H. SNIDER, CERTIFY THAT THIS PLAT WAS PREPARED UNDER MY SUPERVISION AND THAT THE PLAT WAS PREPARED FOR THE PURPOSE OF EASEMENTS ONLY, AND IS NOT INTENDED TO BE A BOUNDARY SURVEY OF PROPERTY SHOWN.

David H. Snider 10/10/13
DAVID H. SNIDER, NC P.L.S. L-2942 DATE

 CHARLOTTE ENGINEERING DEPARTMENT		JOB NO. 512-11-048
REVISIONS		211048
10/18/13 AREA NOTE 10/15/13 NEW EASEMENTS 7/23/13 ADDITIONAL R/W		PROSPERITY VILLAGE NORTHWEST ARC
SCALE 0 1' = 100" 1'		
DRAWN BY P.S.		PROPERTY OF EASON FAMILY PROPERTIES LLC CHARLOTTE, MECKLENBURG CO., NC
DATE		SHEET 3 OF 10
CHECKED BY DS		SURVEY SUPVR. <i>DS</i>
K: \AutoCad\En_su-LD4\211048 Prosperity Village NW\PLATS\#6 027-561-04		

I, DAVID H. SNIDER, CERTIFY THAT THIS PLAT WAS PREPARED UNDER MY SUPERVISION AND THAT THE PLAT WAS PREPARED FOR THE PURPOSE OF EASEMENTS ONLY, AND IS NOT INTENDED TO BE A BOUNDARY SURVEY OF PROPERTY SHOWN.

David H. Snider 10/10/13
 DAVID H. SNIDER, NC P.L.S. L-2942 DATE

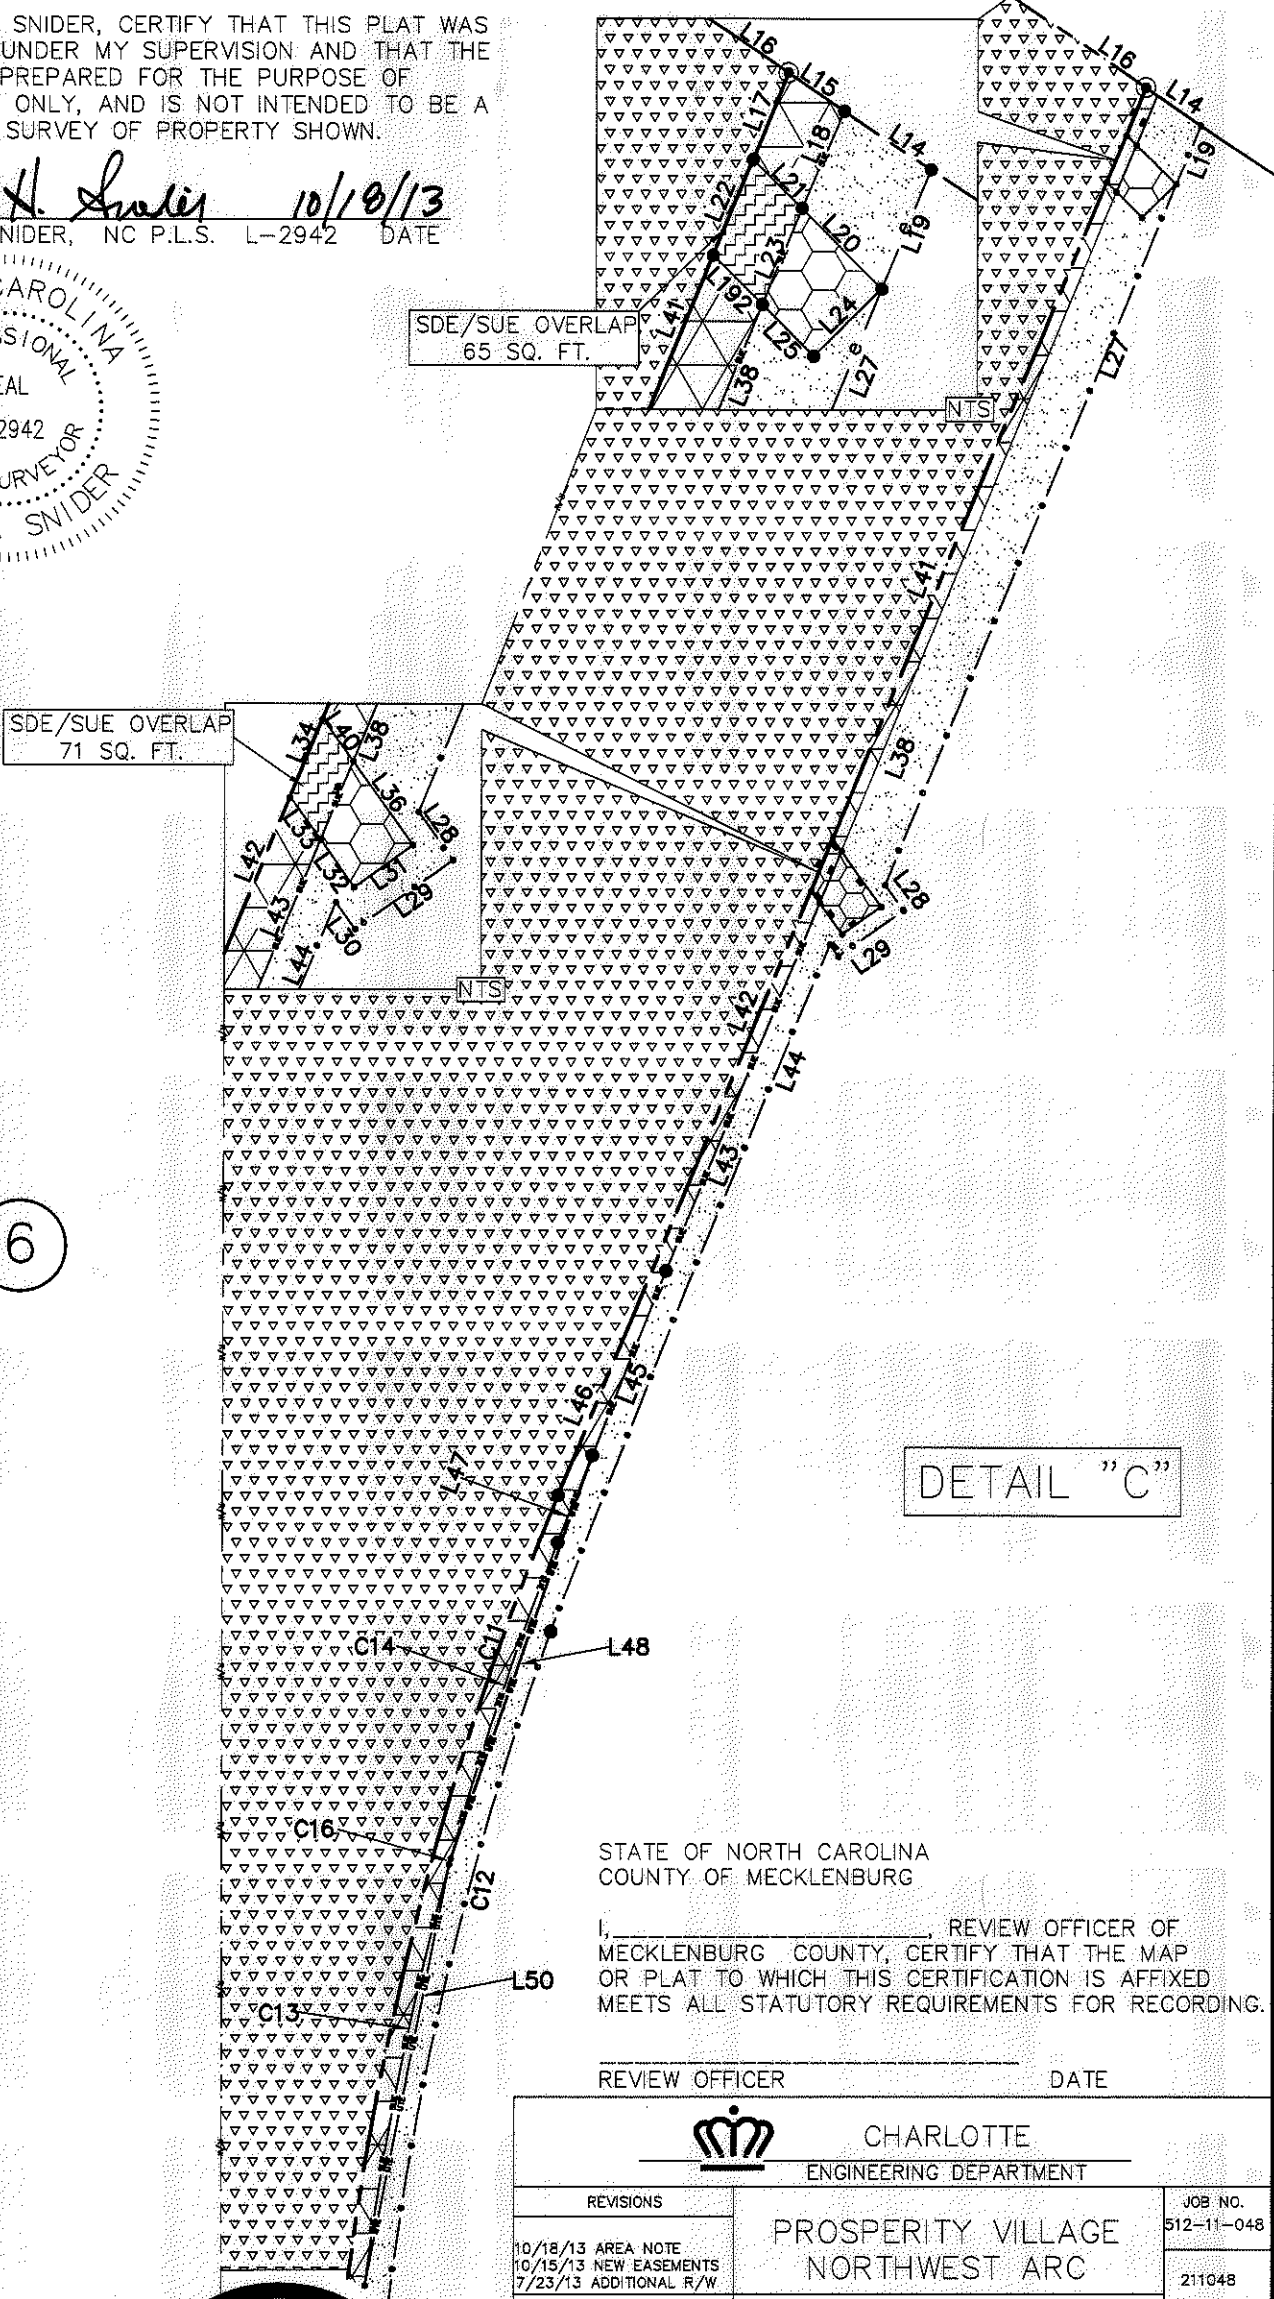

6

DETAIL "C"

STATE OF NORTH CAROLINA
 COUNTY OF MECKLENBURG

I, _____ REVIEW OFFICER OF MECKLENBURG COUNTY, CERTIFY THAT THE MAP OR PLAT TO WHICH THIS CERTIFICATION IS AFFIXED MEETS ALL STATUTORY REQUIREMENTS FOR RECORDING.


REVIEW OFFICER _____ DATE _____



CHARLOTTE
 ENGINEERING DEPARTMENT


REVISIONS 10/18/13 AREA NOTE 10/15/13 NEW EASEMENTS 7/23/13 ADDITIONAL R/W		JOB NO. 512-11-048
SCALE 0 1' = 60" 1"		SHEET 5
DRAWN BY P.S.		OF 10
DATE _____ CHECKED BY DS _____ SURVEY SUPVR. <i>DKR</i>		
K:\AutoCad\En_su-LD4\211048 Prosperity Village NW\PLATS\#6 027-561-04		

PREPARED BY:
 CITY OF CHARLOTTE
 ENGINEERING DEPARTMENT
 600 EAST FOURTH STREET
 CHARLOTTE, NC 28202
 704-336-2291

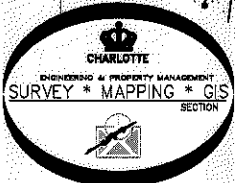


I, DAVID H. SNIDER, CERTIFY THAT THIS PLAT WAS PREPARED UNDER MY SUPERVISION AND THAT THE PLAT WAS PREPARED FOR THE PURPOSE OF EASEMENTS ONLY, AND IS NOT INTENDED TO BE A BOUNDARY SURVEY OF PROPERTY SHOWN.

David H. Snider 10/19/13
 DAVID H. SNIDER, NC P.L.S. L-2942 DATE

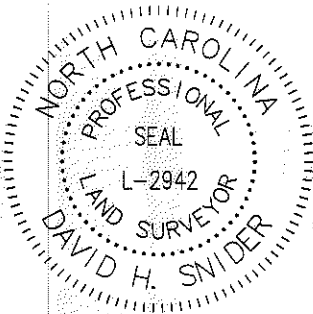


DETAIL "F"

SDE/SUE OVERLAP
 80 SQ. FT.

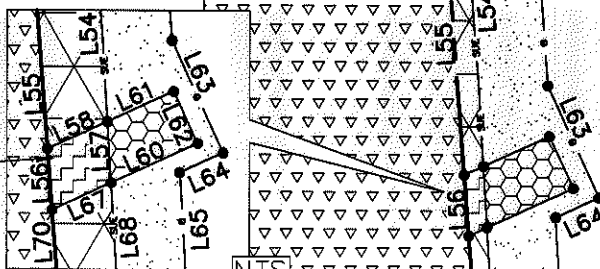

6

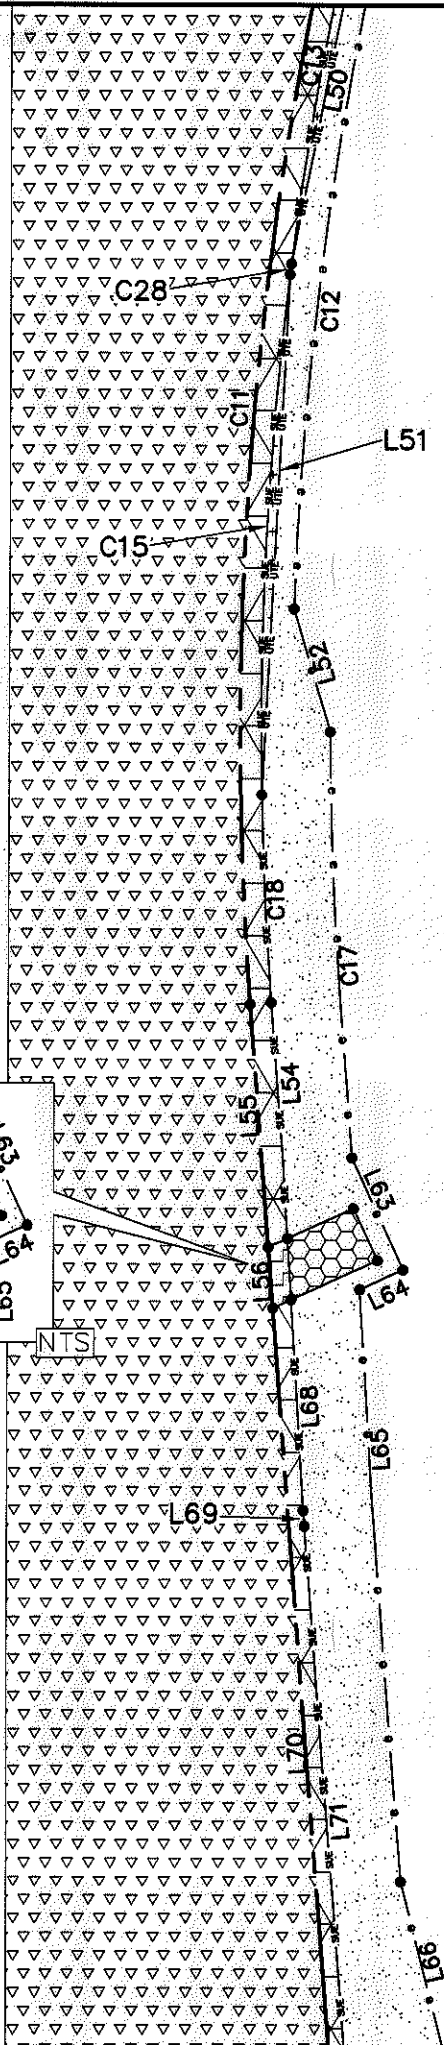


STATE OF NORTH CAROLINA
 COUNTY OF MECKLENBURG

I, _____ REVIEW OFFICER OF MECKLENBURG COUNTY, CERTIFY THAT THE MAP OR PLAT TO WHICH THIS CERTIFICATION IS AFFIXED MEETS ALL STATUTORY REQUIREMENTS FOR RECORDING.

REVIEW OFFICER _____ DATE _____


PREPARED BY:
 CITY OF CHARLOTTE
 ENGINEERING DEPARTMENT
 600 EAST FOURTH STREET
 CHARLOTTE, NC 28202
 704-336-2291

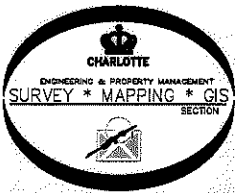


		CHARLOTTE ENGINEERING DEPARTMENT
REVISIONS 10/18/13 AREA NOTE 10/15/13 NEW EASEMENTS 7/23/13 ADDITIONAL R/W		JOB NO. 512-11-048
SCALE 0 1' = 50" 1'		SHEET 6
DRAWN BY P.S.		OF 10
DATE _____		CHECKED BY DS SURVEY SUPVR. <i>DHR</i>
K:\AutoCad\En_su-LD4\211048 Prosperity Village NW\PLATS\#6 027-561-04		

I, DAVID H. SNIDER, CERTIFY THAT THIS PLAT WAS PREPARED UNDER MY SUPERVISION AND THAT THE PLAT WAS PREPARED FOR THE PURPOSE OF EASEMENTS ONLY, AND IS NOT INTENDED TO BE A BOUNDARY SURVEY OF PROPERTY SHOWN.

David H. Snider 10/18/13
 DAVID H. SNIDER, NC P.L.S. L-2942 DATE

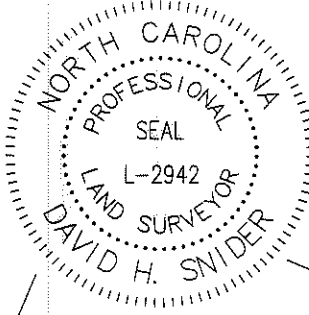

DETAIL "G"

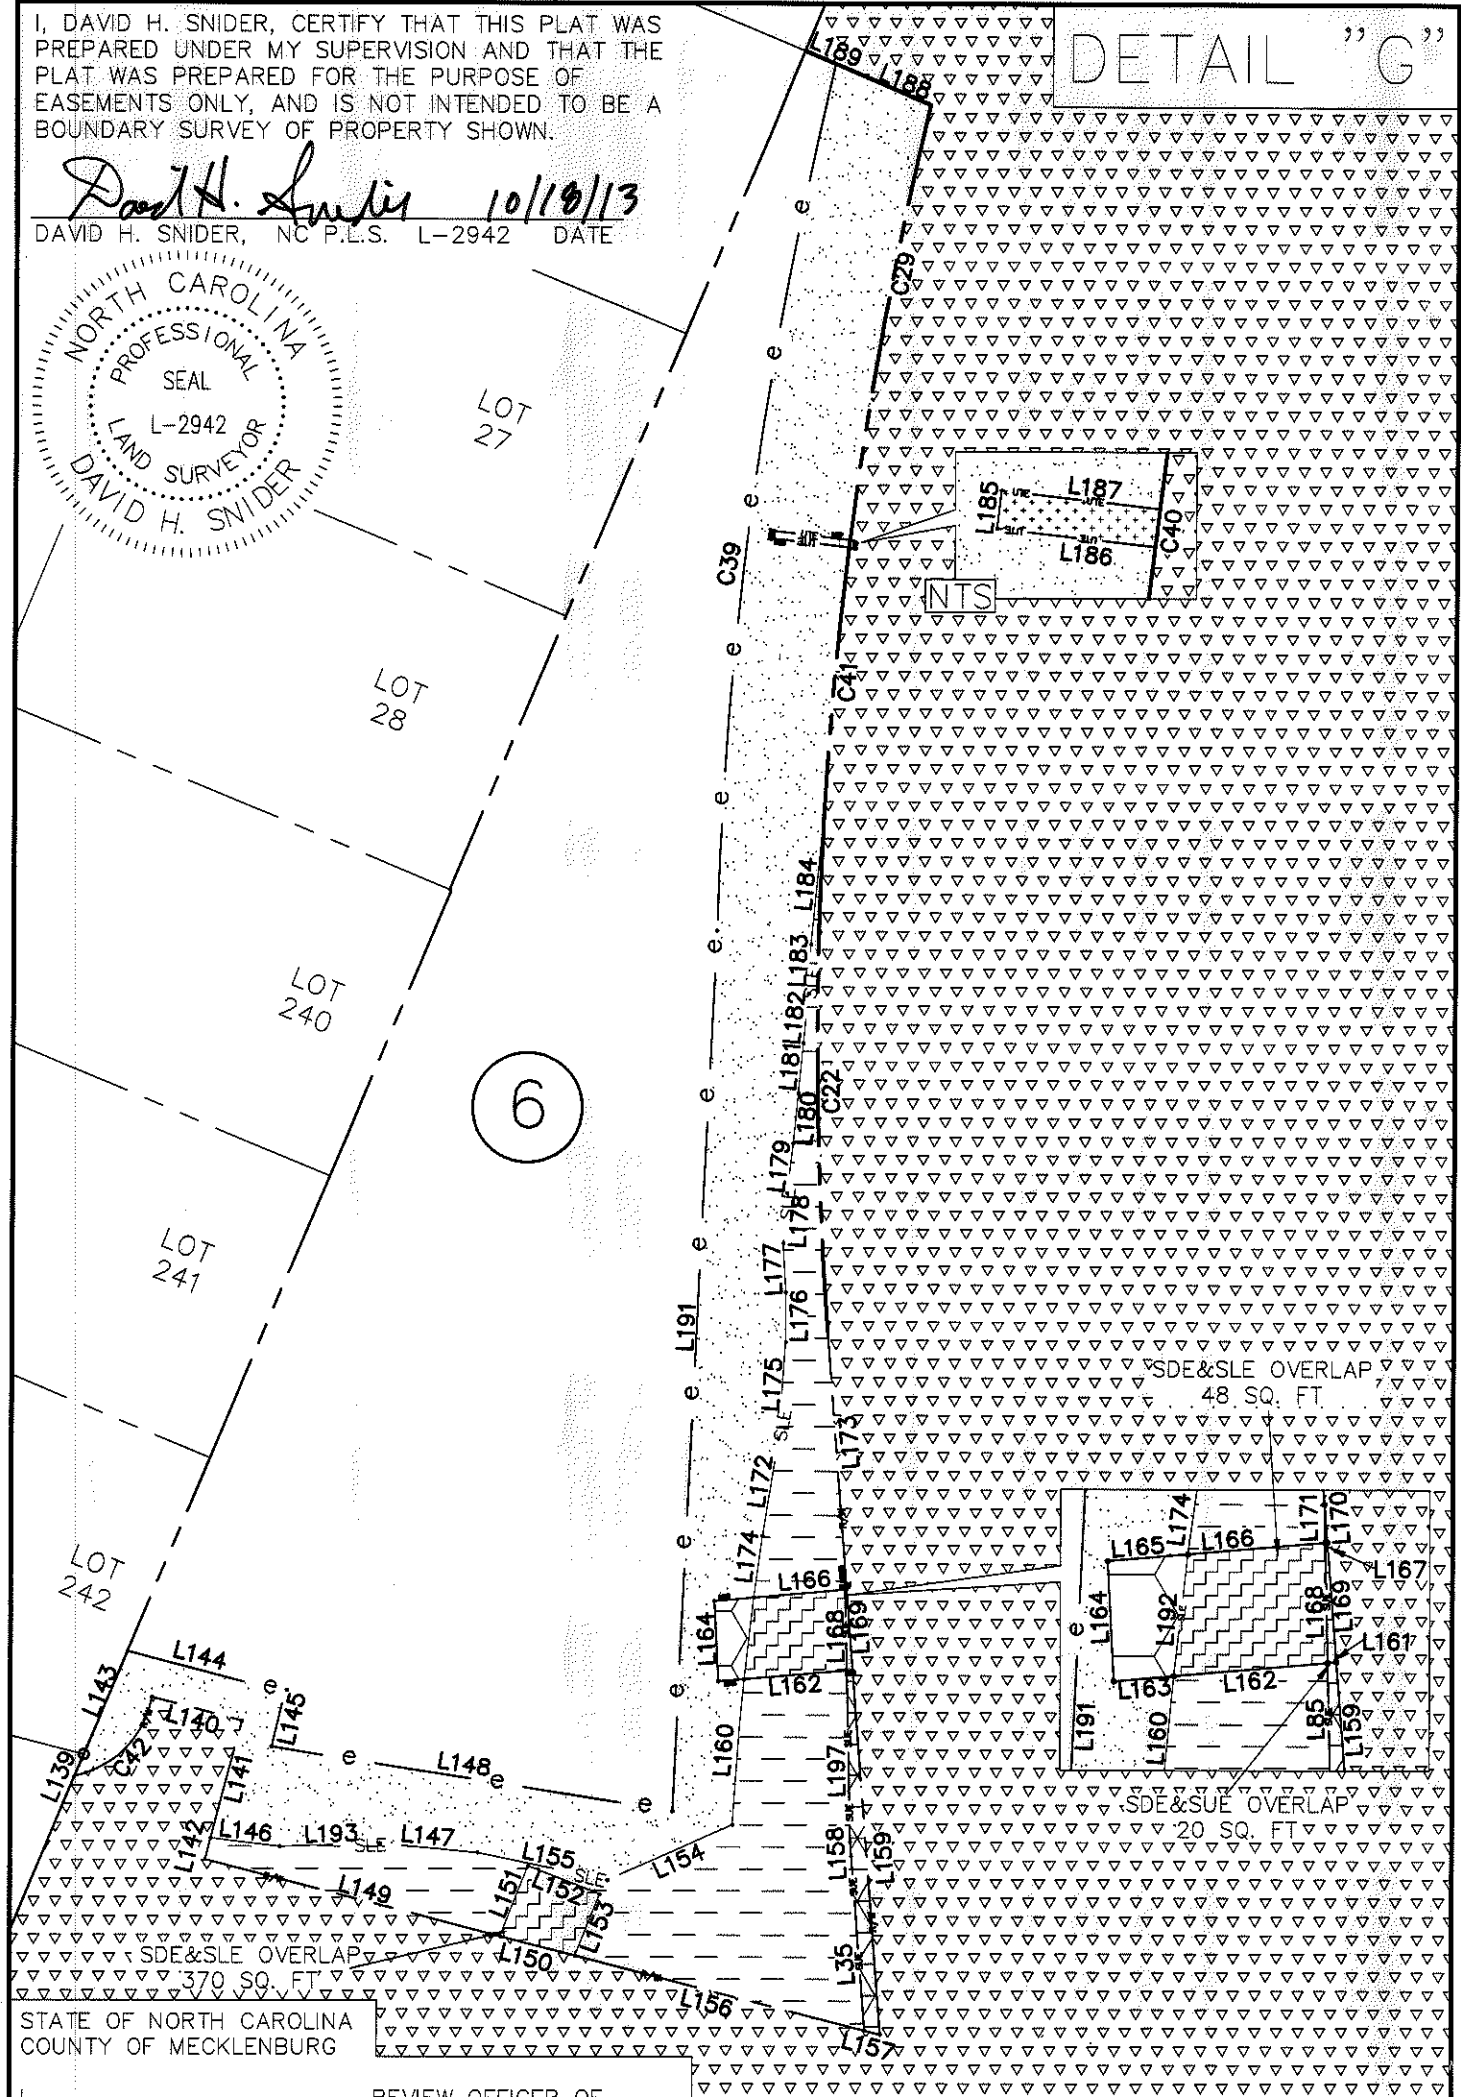


STATE OF NORTH CAROLINA
 COUNTY OF MECKLENBURG

_____, REVIEW OFFICER OF MECKLENBURG COUNTY, CERTIFY THAT THE MAP OR PLAT TO WHICH THIS CERTIFICATION IS AFFIXED MEETS ALL STATUTORY REQUIREMENTS FOR RECORDING.


REVIEW OFFICER _____ DATE _____

PREPARED BY:
 CITY OF CHARLOTTE
 ENGINEERING DEPARTMENT
 600 EAST FOURTH STREET
 CHARLOTTE, NC 28202
 704-336-2291

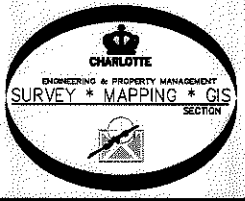

		CHARLOTTE ENGINEERING DEPARTMENT	
REVISIONS		JOB NO. 512-11-048	
10/18/13 AREA NOTE 10/15/13 NEW EASEMENTS 7/23/13 ADDITIONAL R/W		PROSPERITY VILLAGE NORTHWEST ARC	
SCALE 0 1' = 50" 1'		PROPERTY OF EASON FAMILY PROPERTIES LLC CHARLOTTE, MECKLENBURG CO., NC	
DRAWN BY P.S.		SHEET 7 OF 10	
DATE _____		CHECKED BY DS SURVEY SUPVR. <i>DSK</i>	
K:\AutoCad\En_su-LD4\211048 Prosperity Village NW\PLATS\#6 027-561-04			

I, DAVID H. SNIDER, CERTIFY THAT THIS PLAT WAS PREPARED UNDER MY SUPERVISION AND THAT THE PLAT WAS PREPARED FOR THE PURPOSE OF EASEMENTS ONLY, AND IS NOT INTENDED TO BE A BOUNDARY SURVEY OF PROPERTY SHOWN.

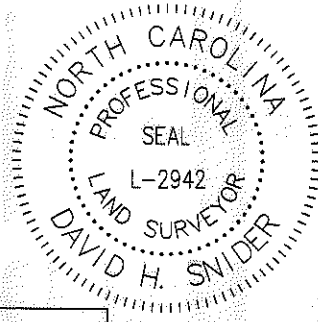

David H. Snider 10/10/13
 DAVID H. SNIDER, NC P.L.S. L-2942 DATE

Line Table

Line #	Length	Direction
L1	19.86	N71°07'51"W
L2	53.88	N69°17'49"W
L3	19.87	N85°08'09"E
L4	5.00	S04°51'51"E
L5	57.89	S03°24'03"E
L6	7.74	N04°51'50"W
L7	2.00	N04°51'50"W
L8	67.01	N04°51'50"W
L9	16.44	N04°51'50"W
L10	0.57	N04°51'50"W
L11	15.99	N04°51'50"W
L12	59.99	N85°08'10"E
L13	41.73	N85°08'10"E
L14	16.39	S56°01'11"E
L15	4.33	S56°01'11"E
L16	71.45	S56°01'11"E
L17	15.87	N22°24'12"E
L18	15.13	N23°18'16"E
L19	20.25	N22°19'00"E
L20	17.71	S44°49'15"E
L21	4.34	S44°49'15"E
L22	16.27	N22°24'12"E
L23	16.27	N22°24'12"E
L24	15.00	S45°10'45"W
L25	11.41	N44°49'15"W
L27	237.70	N22°19'00"E
L28	10.14	N35°29'16"W
L29	25.00	N54°30'44"E
L30	4.59	S35°29'16"E
L31	15.00	N54°30'44"E
L32	12.17	S35°29'16"E
L33	4.72	S35°29'16"E
L34	17.71	N22°24'12"E

L35	45.92	N04°25'37"W
L36	21.58	N35°29'16"W
L38	223.72	N22°24'12"E
L39	17.71	N22°24'12"E
L40	4.72	N35°29'16"W
L41	222.89	N22°24'12"E
L42	205.81	N22°24'12"E
L43	125.07	N22°24'12"E
L44	114.08	N22°24'12"E
L45	62.47	N21°24'27"E
L46	205.81	N22°24'12"E
L47	29.46	N21°24'27"E
L48	134.16	N19°06'18"E
L50	135.13	N11°10'46"E
L51	136.22	N02°54'22"E
L52	33.54	N16°33'39"W
L54	21.27	N03°30'00"W
L55	63.73	N04°25'37"W
L56	15.99	N04°25'37"W
L57	16.09	N03°30'00"W
L58	5.50	S65°18'02"W
L60	24.77	N65°18'02"E
L61	18.95	S65°18'02"W
L62	15.00	N24°41'58"W
L63	32.27	N24°27'12"W
L64	12.40	N65°18'02"E
L65	56.84	N03°30'00"W
L66	61.44	N14°09'00"W
L67	5.22	N65°18'02"E
L68	55.37	N03°30'00"W
L69	4.10	N04°25'37"W
L70	237.44	N04°25'37"W
L71	185.11	N04°25'37"W
L72	342.71	S86°59'28"E

L73	202.27	S78°54'18"E
L76	378.60	S86°59'28"E
L77	0.75	S04°25'25"E
L78	5.73	N85°34'35"E
L79	1.25	S04°25'25"E
L80	24.15	S85°34'35"W
L81	18.42	N85°34'35"E
L82	18.58	S86°59'28"E
L83	3.55	S86°59'28"E
L84	16.14	S01°08'37"W
L85	45.09	N01°16'43"W
L86	2.00	N04°25'37"W
L87	2.40	N04°25'37"W
L88	3.83	N04°25'37"W
L89	382.82	S86°59'28"E
L90	69.44	N86°17'30"E
L91	14.30	N86°17'30"E
L92	21.57	N36°39'49"E
L93	83.43	N86°17'30"E
L94	267.24	N87°30'43"E
L95	63.04	N86°17'30"E
L96	80.22	N86°17'30"E
L97	2.68	N03°42'30"W
L98	15.71	S89°11'48"W
L99	2.00	N00°48'12"W
L100	23.49	N89°11'48"E
L101	15.57	N35°33'02"E
L102	5.93	N35°33'02"E
L103	2.00	S54°26'58"E
L104	8.51	S35°33'02"W
L105	11.51	S35°33'02"W
L106	7.04	N89°11'48"E
L107	15.08	N02°09'25"W
L108	15.08	N02°09'25"W


STATE OF NORTH CAROLINA
 COUNTY OF MECKLENBURG

I, _____, REVIEW OFFICER OF MECKLENBURG COUNTY, CERTIFY THAT THE MAP OR PLAT TO WHICH THIS CERTIFICATION IS AFFIXED MEETS ALL STATUTORY REQUIREMENTS FOR RECORDING.

REVIEW OFFICER _____

DATE _____

PREPARED BY:
 CITY OF CHARLOTTE
 ENGINEERING DEPARTMENT
 600 EAST FOURTH STREET
 CHARLOTTE, NC 28202
 704-336-2291

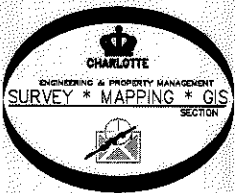

CHARLOTTE
 ENGINEERING DEPARTMENT


REVISIONS		JOB NO.
10/18/13 AREA NOTE		512-11-048
10/15/13 NEW EASEMENTS		
7/23/13 ADDITIONAL R/W		211048
SCALE 1"=50'		SHEET 8
DRAWN BY P.S.		OF 10
DATE	CHECKED BY DS	SURVEY SUPVR. <i>DHK</i>
K:\AutoCad\En_su-LD4\211048 Prosperity Village NW\PLATS\#6 027-561-04		

PROSPERITY VILLAGE
 NORTHWEST ARC

PROPERTY OF
 EASON FAMILY PROPERTIES LLC
 CHARLOTTE, MECKLENBURG CO., NC

I, DAVID H. SNIDER, CERTIFY THAT THIS PLAT WAS PREPARED UNDER MY SUPERVISION AND THAT THE PLAT WAS PREPARED FOR THE PURPOSE OF EASEMENTS ONLY, AND IS NOT INTENDED TO BE A BOUNDARY SURVEY OF PROPERTY SHOWN.

David H. Snider 10/19/13
 DAVID H. SNIDER, NC P.L.S. L-2942 DATE

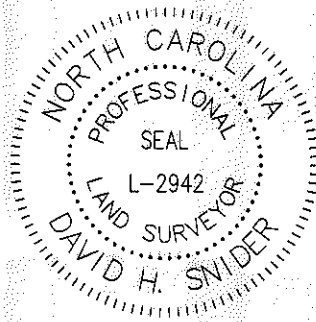

Line Table		
L109	15.08	N02°09'25"W
L110	6.64	N02°09'25"W
L111	44.80	N87°07'03"E
L112	24.60	S02°44'31"E
L113	24.60	S02°44'31"E
L114	24.60	S02°44'31"E
L115	45.02	N89°11'48"E
L116	17.40	N70°01'38"E
L117	8.57	N85°40'13"E
L118	19.07	N29°21'54"E
L119	95.31	N87°08'31"E
L120	13.57	S02°44'31"E
L122	67.26	N89°11'48"E
L123	67.37	N89°11'48"E
L124	23.04	N01°08'37"E
L125	23.04	S01°08'37"W
L126	18.40	N01°08'37"E
L127	12.00	S88°51'23"E
L128	6.58	N80°28'24"E
L129	2.00	S88°51'23"E
L130	93.87	N80°28'24"E
L131	72.79	S86°31'16"E
L132	301.82	S86°59'28"E
L133	370.97	S86°59'28"E
L134	3.47	N58°15'57"W
L135	68.66	N58°15'57"W
L136	31.74	N58°15'57"W
L137	219.16	N58°15'57"W
L138	76.16	N22°34'34"E
L139	6.23	N22°34'34"E
L140	24.08	S75°23'54"E
L141	31.91	S14°36'06"W
L142	5.72	S14°36'06"W

L143	29.30	N22°37'43"E
L144	42.10	S75°23'54"E
L145	14.69	S13°19'29"W
L146	18.11	S83°09'05"E
L147	25.45	S84°48'07"E
L148	105.62	S80°49'01"E
L149	79.27	S75°23'54"E
L150	20.15	S75°23'54"E
L151	19.72	N21°35'43"E
L152	20.00	S68°24'17"E
L153	17.26	S21°35'43"W
L154	35.52	N65°49'29"E
L155	34.57	S77°56'42"E
L156	77.83	S75°23'54"E
L157	4.23	S75°23'54"E
L158	3.72	N04°25'37"W
L159	96.05	N04°25'37"W
L160	25.34	N04°01'20"E
L161	1.52	S84°57'13"W
L162	26.77	S84°57'13"W
L163	6.79	S84°57'13"W
L164	20.99	N03°01'45"W
L165	10.32	N84°54'31"E
L166	23.89	N84°54'31"E
L167	0.37	N84°54'31"E
L168	21.05	N01°16'43"W
L169	21.00	N04°25'37"W
L170	6.69	N04°25'37"W
L171	6.70	N01°16'43"W
L172	25.69	N09°10'24"E
L173	60.93	N04°25'37"W
L174	16.52	N07°45'33"E
L175	25.18	N03°53'43"E
L176	12.94	N00°15'23"W

L177	13.09	N03°03'29"W
L178	13.22	N04°07'14"E
L179	13.18	N06°36'30"E
L180	13.08	N05°28'10"E
L181	13.06	N05°30'54"E
L182	13.00	N05°52'34"E
L183	12.95	N02°25'56"E
L184	34.16	N05°24'27"E
L185	2.00	N06°29'24"E
L186	19.70	N83°30'36"W
L187	19.72	S83°30'36"E
L188	26.84	N67°19'32"W
L191	8.68	N67°19'32"W
L192	21.41	N06°25'57"E
L191	230.88	N02°38'37"E
L192	4.34	N44°49'15"W
L193	26.05	N88°12'18"E
L196	371.72	S86°59'28"E


STATE OF NORTH CAROLINA
 COUNTY OF MECKLENBURG

I, _____, REVIEW OFFICER OF MECKLENBURG COUNTY, CERTIFY THAT THE MAP OR PLAT TO WHICH THIS CERTIFICATION IS AFFIXED MEETS ALL STATUTORY REQUIREMENTS FOR RECORDING.

REVIEW OFFICER _____

DATE _____

PREPARED BY:
 CITY OF CHARLOTTE
 ENGINEERING DEPARTMENT
 600 EAST FOURTH STREET
 CHARLOTTE, NC 28202
 704-336-2291

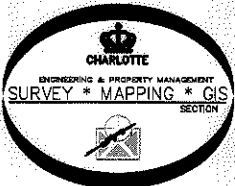

CHARLOTTE
 ENGINEERING DEPARTMENT


REVISIONS		JOB NO.
10/18/13 AREA NOTE		512-11-048
10/15/13 NEW EASEMENTS		
7/23/13 ADDITIONAL R/W		211048
SCALE 0 1" = 50' 1"		SHEET
DRAWN BY P.S.		9
DATE		OF
CHECKED BY DS		10
SURVEY SUPVR. <i>DAL</i>		
K:\AutoCad\En_su-LD4\211048 Prosperity Village NW\PLATS\#6 027-561-04		

PROSPERITY VILLAGE
 NORTHWEST ARC

PROPERTY OF
 EASON FAMILY PROPERTIES LLC
 CHARLOTTE, MECKLENBURG CO., NC

I, DAVID H. SNIDER, CERTIFY THAT THIS PLAT WAS PREPARED UNDER MY SUPERVISION AND THAT THE PLAT WAS PREPARED FOR THE PURPOSE OF EASEMENTS ONLY, AND IS NOT INTENDED TO BE A BOUNDARY SURVEY OF PROPERTY SHOWN.

David H. Snider 10/19/13
 DAVID H. SNIDER, NC P.L.S. L-2942 DATE

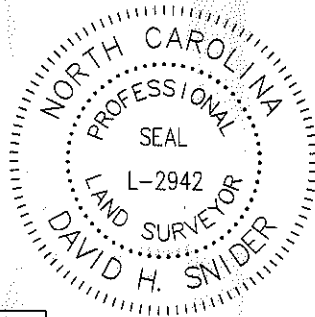

Curve Table				
Curve #	Length	Radius	CHORD BEARING	CHORD
C1	46.06	2200.00	S87°56'11"E	46.06
C2	96.66	570.99	N66°16'51"W	96.55
C3	213.49	6754.33	N64°33'15"W	213.48
C4	157.17	2533.32	S64°50'56"E	157.15
C5	213.34	6636.26	N66°37'12"W	213.33
C6	107.55	1091.22	S68°29'29"E	107.51
C7	101.96	2418.83	N67°58'49"W	101.95
C8	28.52	1117.61	N18°33'37"E	28.52
C9	55.49	1117.61	N2°52'34"E	55.48
C10	48.54	30.00	N39°09'58"E	43.41
C11	451.88	965.00	S8°59'18"W	447.77
C12	302.48	951.50	N10°51'31"E	301.21
C13	135.24	959.50	N11°10'46"E	135.13
C14	104.78	959.50	S18°27'26"W	104.73
C15	136.34	959.50	N2°54'22"E	136.22
C16	1.87	959.50	N15°16'23"E	1.87
C17	69.68	941.50	N2°18'24"W	69.66
C18	54.63	959.50	N2°47'45"W	54.62
C19	152.00	2944.87	S88°41'47"E	151.98
C20	12.41	2971.00	S87°06'39"E	12.41
C21	9.44	25.00	S26°28'13"E	9.38
C22	135.57	1035.00	S0°40'27"E	135.48
C23	13.76	3057.00	S87°07'12"E	13.76
C24	4.90	25.00	S10°02'26"E	4.89
C25	21.69	25.00	S62°08'20"E	21.01

C27	350.30	2988.00	N89°39'01"E	350.10
C28	2.76	959.50	N7°03'33"E	2.76
C29	115.75	1035.00	S10°16'46"W	115.69
C30	155.82	2944.87	N88°18'33"E	155.80
C31	40.22	3057.00	N86°40'07"E	40.22
C32	15.49	3055.00	N86°26'13"E	15.49
C33	215.01	644.52	S89°50'01"E	214.01
C34	67.23	3057.00	N87°40'32"E	67.22
C35	12.66	3055.00	N87°09'51"E	12.66
C36	305.30	3055.00	S89°51'15"E	305.18
C37	95.10	3057.00	N89°11'48"E	95.10
C38	142.08	3057.00	S88°34'50"E	142.07
C39	228.98	1061.50	N7°32'05"E	228.54
C40	2.00	1035.00	S7°01'13"W	2.00
C41	70.21	1035.00	S5°01'18"W	70.19
C42	30.63	26.00	N43°56'15"E	28.89


STATE OF NORTH CAROLINA
 COUNTY OF MECKLENBURG

I, _____, REVIEW OFFICER OF MECKLENBURG COUNTY, CERTIFY THAT THE MAP OR PLAT TO WHICH THIS CERTIFICATION IS AFFIXED MEETS ALL STATUTORY REQUIREMENTS FOR RECORDING.

REVIEW OFFICER _____

DATE _____

PREPARED BY:
 CITY OF CHARLOTTE
 ENGINEERING DEPARTMENT
 600 EAST FOURTH STREET
 CHARLOTTE, NC 28202
 704-336-2291

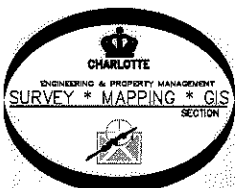

CHARLOTTE
 ENGINEERING DEPARTMENT

REVISIONS		JOB NO.
10/18/13 AREA NOTE		512-11-048
10/15/13 NEW EASEMENTS		
7/23/13 ADDITIONAL R/W		211048
SCALE 1" = 50'		SHEET 10
DRAWN BY P.S.	PROPERTY OF EASON FAMILY PROPERTIES LLC CHARLOTTE, MECKLENBURG CO., NC	OF 10
DATE	CHECKED BY DS SURVEY SUPVR. <i>DK</i>	
K:\AutoCad\En_su-LD4\211048 Prosperity Village NW\PLATS\#6 027-561-04		