


I, JACKIE W. BRIM, CERTIFY THAT THIS PLAT WAS PREPARED UNDER MY SUPERVISION AND THAT THE THE PURPOSE OF THIS PLAT IS FOR THE ADDITION OF PARCEL (027-561-06), NOTES, AND CERTIFICATION ONLY.

Jackie W. Brim 10-9-15
 JACKIE W. BRIM, NC P.L.S. L-4348 DATE

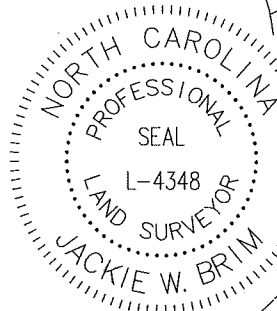

Not a Certified Document as to the Original Document but Only as to the Revisions - This document originally issued and sealed by David Snider, L-2942, June 28, 2013. This document is only certified as to the revisions".

027-561-08
 NISBET E P COMPANY
 DB 2779 PG 294
 6101 PROSPERITY CHURCH RD

027-561-21
 AREA REMAINING
 54,774 SQ. FT

027-561-04
 EASON FAMILY PROPERTIES LLC
 DB 15721 PG 800
 DB 16290 PG 913 LESS R/W
 DB 29962 PG 615
 MB 39 PG 980
 MB 38 PG 81
 MB 39 PG 757
 5901 PROSPERITY CHURCH RD


AREA REMAINING
 1,104,566 SQ. FT

027-561-06
 48,054 SQ. FT.

027-561-19
 AREA REMAINING
 205,313 SQ. FT


		CHARLOTTE ENGINEERING DEPARTMENT	
REVISIONS 0/9/15 ADDITION OF 027-561-06 10/2/15 NEW AREA 7/29/14 ADDITIONAL FEE 10/16/13 AREA NOTE 10/15/13 NEW EASEMENTS 7/23/13 ADDITIONAL R/W		PROSPERITY VILLAGE NORTHWEST ARC	
SCALE 0 1" = 300"		PROPERTY OF EASON FAMILY PROPERTIES LLC CHARLOTTE, MECKLENBURG CO., NC	
DRAWN BY P.S.		JOB NO. 512-11-048	
DATE		SHEET 1 OF 10	
CHECKED BY DS		SURVEY SUPVR.	
K:\AutoCad\En_su-LD4\211048 Prosperity Village NW\PLATS\#6 027-561-04			

PREPARED BY:
 CITY OF CHARLOTTE
 ENGINEERING DEPARTMENT
 600 EAST FOURTH STREET
 CHARLOTTE, NC 28202
 704-336-2291

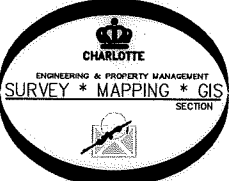

027-072-03
 PROSPERITY CHURCH INC
 DB 4053 PG 80
 5533 PROSPERITY CHURCH RD

027-561-11
 LEZIER LIMITED PARTNERSHIP
 DB 21884 PG 69
 5545 PROSPERITY CHURCH RD

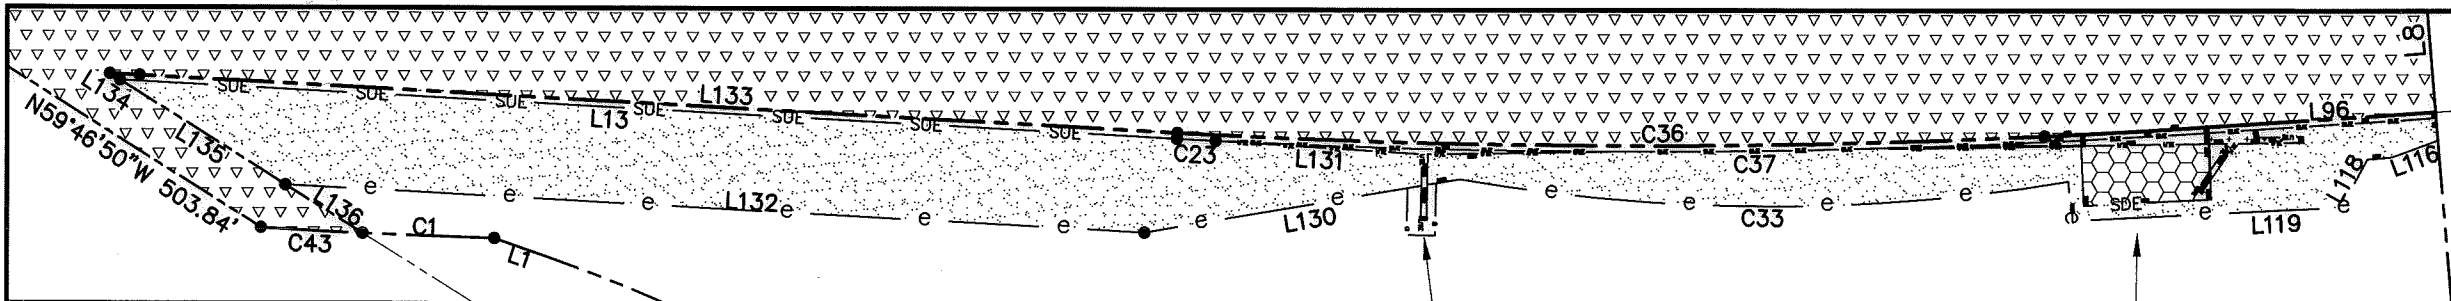

6

SEE DETAIL "E"
PAGE 3

SEE DETAIL "D"
PAGE 3

- 1) BEARINGS AND DISTANCES SHOWN IN PARENTHESES ARE BASED ON RECORDED MAP INFORMATION.
- 2) TOTAL AREA 1,560,132 SQ. FT.
- 3) TEMP CONSTRUCTION EASEMENT EAST 31,162 SQ. FT.
- 4) TEMP CONSTRUCTION EASEMENT WEST 13,794 SQ. FT.
- 5) TEMP CONSTRUCTION EASEMENT SOUTH 18,895 SQ. FT.
- 6) SIDEWALK UTILITY EASEMENT EAST 5,881 SQ. FT.
- 7) SIDEWALK UTILITY EASEMENT WEST 347 SQ. FT.
- 8) SIDEWALK UTILITY EASEMENT SOUTH 1,634 SQ. FT.
- 9) STORM DRAINAGE EASEMENT EAST 15,182 SQ. FT.
- 10) STORM DRAINAGE EASEMENT WEST 1,101 SQ. FT.
- 11) STORM DRAINAGE EASEMENT SOUTH 1,111 SQ. FT.
- 12) SLOPE UTILITY EASEMENT WEST 7,806 SQ. FT.
- 13) UTILITY EASEMENT WEST 39 SQ. FT.
- 14) UTILITY EASEMENT EAST 780 SQ. FT.
- 15) UTILITY EASEMENT SOUTH 478 SQ. FT.
- 16) FEE SIMPLE OUTSIDE EXISTING RIGHT-OF-WAY 195,479 SQ. FT.
- 17) AREA REMAINING 1,364,653 SQ. FT.
- 18) AREA OF PARCEL 027-561-06 48,054 SQ. FT.


DETAIL "A"

Not a Certified Document as to the Original Document but Only as to the Revisions - This document originally issued and sealed by David Snider, L-2942, June 28, 2013. This document is only certified as to the revisions".

STATE OF NORTH CAROLINA
COUNTY OF MECKLENBURG

I, _____, REVIEW OFFICER OF MECKLENBURG COUNTY, CERTIFY THAT THE MAP OR PLAT TO WHICH THIS CERTIFICATION IS AFFIXED MEETS ALL STATUTORY REQUIREMENTS FOR RECORDING.

REVIEW OFFICER _____ DATE _____

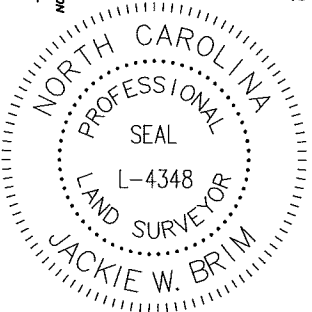

I, JACKIE W. BRIM, CERTIFY THAT THIS PLAT WAS PREPARED UNDER MY SUPERVISION AND THAT THE THE PURPOSE OF THIS PLAT IS FOR THE ADDITION OF PARCEL (027-561-06), NOTES, AND CERTIFICATION ONLY.


Jackie W. Brim 10-9-15
 JACKIE W. BRIM, NC P.L.S. L-4348 DATE





CHARLOTTE
ENGINEERING DEPARTMENT

REVISIONS		JOB NO.
10/9/15 ADDITION OF 027-561-06 7/29/14 ADDITIONAL FEE 10/18/13 AREA NOTE 10/15/13 NEW EASEMENTS 7/23/13 ADDITIONAL R/W		512-11-048
SCALE NTS 		211048
DRAWN BY P.S.		SHEET 2
DATE		OF 10
CHECKED BY DS SURVEY SUPVR.		
K:\AutoCad\En_su-LD4\211048 Prosperity Village NW\PLATS\#6 027-561-04		

PREPARED BY:
CITY OF CHARLOTTE
ENGINEERING DEPARTMENT
600 EAST FOURTH STREET
CHARLOTTE, NC 28202
704-336-2291

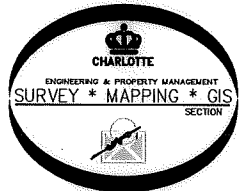

DETAIL "D"

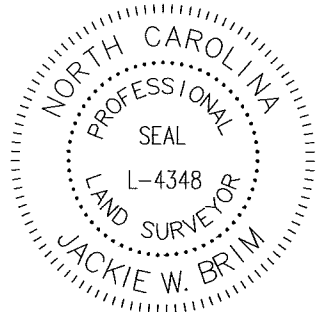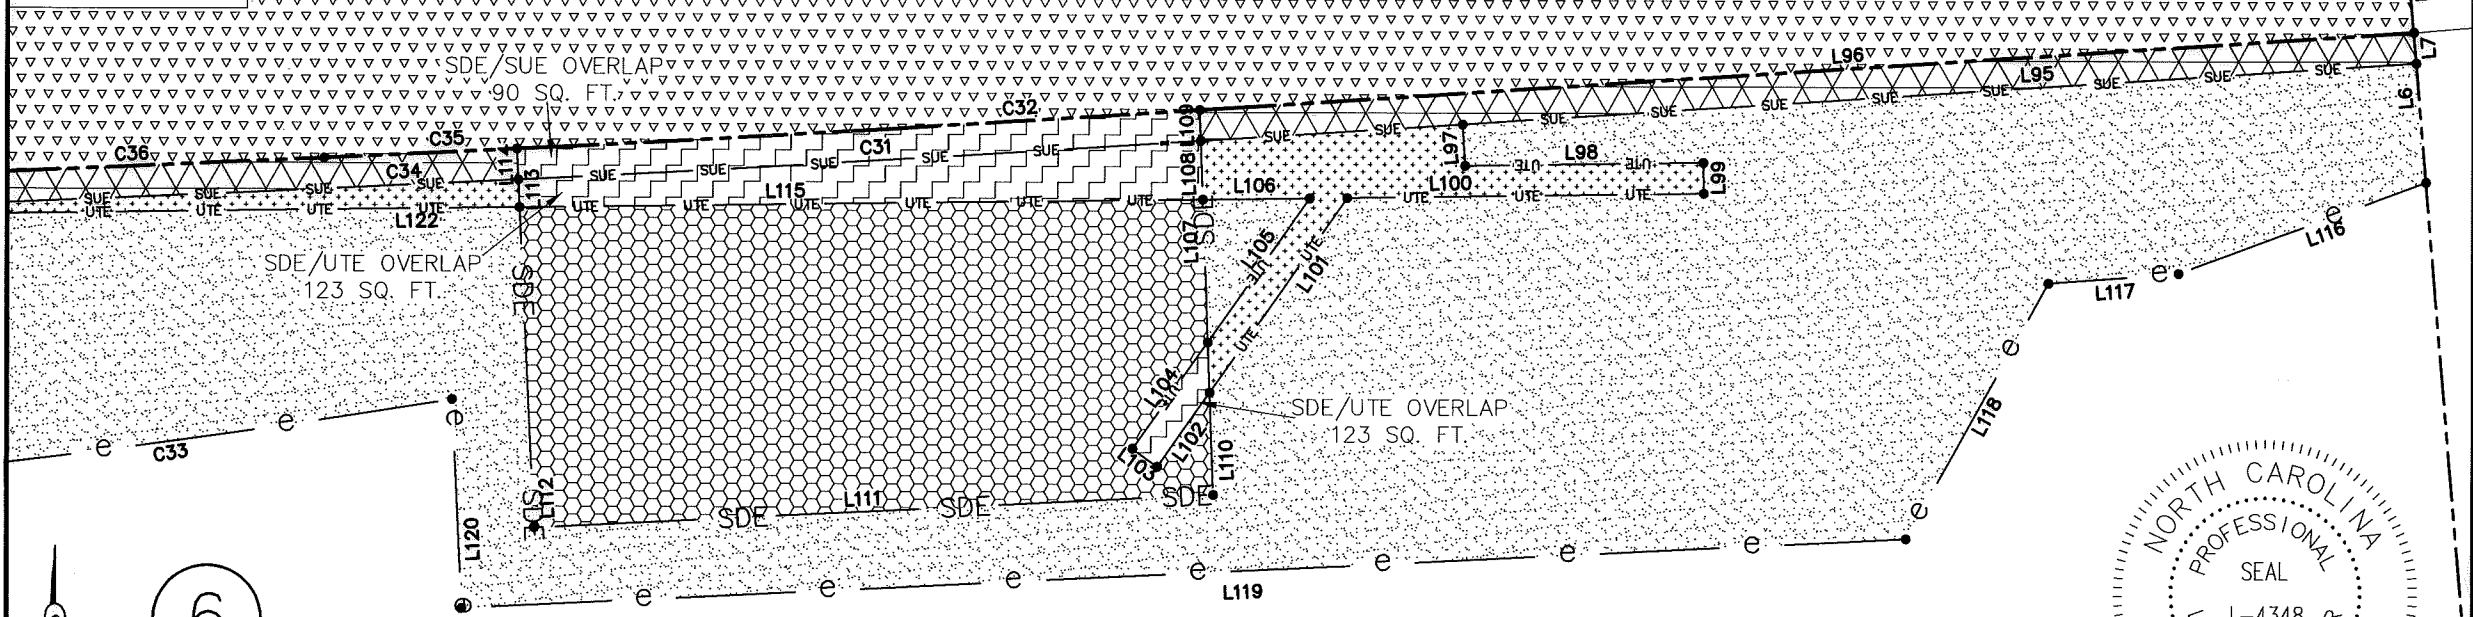

6



NC GRID MAD 85/86

STATE OF NORTH CAROLINA
COUNTY OF MECKLENBURG

I, _____, REVIEW OFFICER OF MECKLENBURG COUNTY, CERTIFY THAT THE MAP OR PLAT TO WHICH THIS CERTIFICATION IS AFFIXED MEETS ALL STATUTORY REQUIREMENTS FOR RECORDING.

REVIEW OFFICER _____ DATE _____

PREPARED BY:
CITY OF CHARLOTTE
ENGINEERING DEPARTMENT
600 EAST FOURTH STREET
CHARLOTTE, NC 28202
704-336-2291

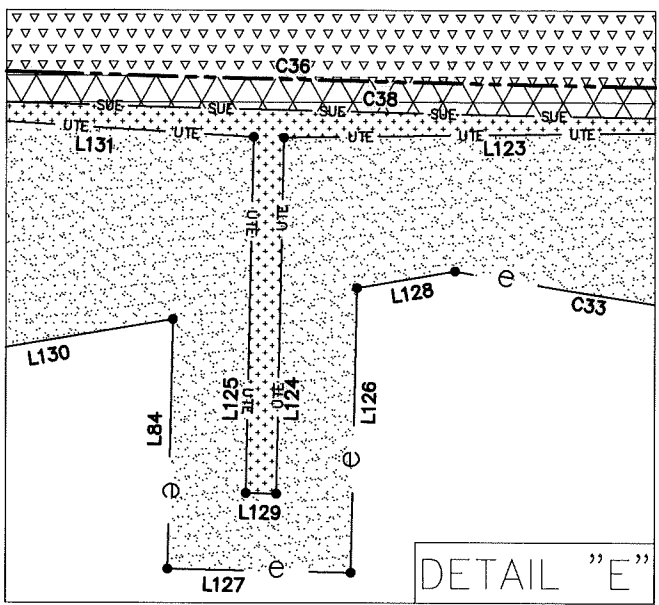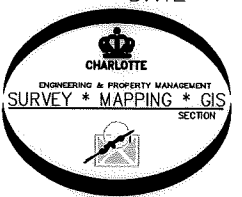


DETAIL "E"



Not a Certified Document as to the Original Document but Only as to the Revisions - This document originally issued and sealed by David Snider, L-2942, June 28, 2013. This document is only certified as to the revisions".

I, JACKIE W. BRIM, CERTIFY THAT THIS PLAT WAS PREPARED UNDER MY SUPERVISION AND THAT THE PURPOSE OF THIS PLAT IS FOR THE ADDITION OF PARCEL (027-561-06), NOTES, AND CERTIFICATION ONLY.

Jackie W. Brim 10-9-15
JACKIE W. BRIM, NC P.L.S. L-4348 DATE

 CHARLOTTE ENGINEERING DEPARTMENT		JOB NO. 512-11-048
REVISIONS 10/9/15 ADDITION OF 027-561-06 7/29/14 ADDITIONAL FEE 10/15/13 AREA NOTE 10/15/13 NEW EASEMENTS 7/23/13 ADDITIONAL R/W	PROSPERITY VILLAGE NORTHWEST ARC	211048
SCALE 0 1' = 100" 1"	PROPERTY OF EASON FAMILY PROPERTIES LLC CHARLOTTE, MECKLENBURG CO., NC	SHEET 3
DRAWN BY P.S.	CHECKED BY DS SURVEY SUPVR.	OF 10
K:\AutoCad\En_su-LD4\211048 Prosperity Village NW\PLATS\#6 027-561-04		

DETAIL "B"

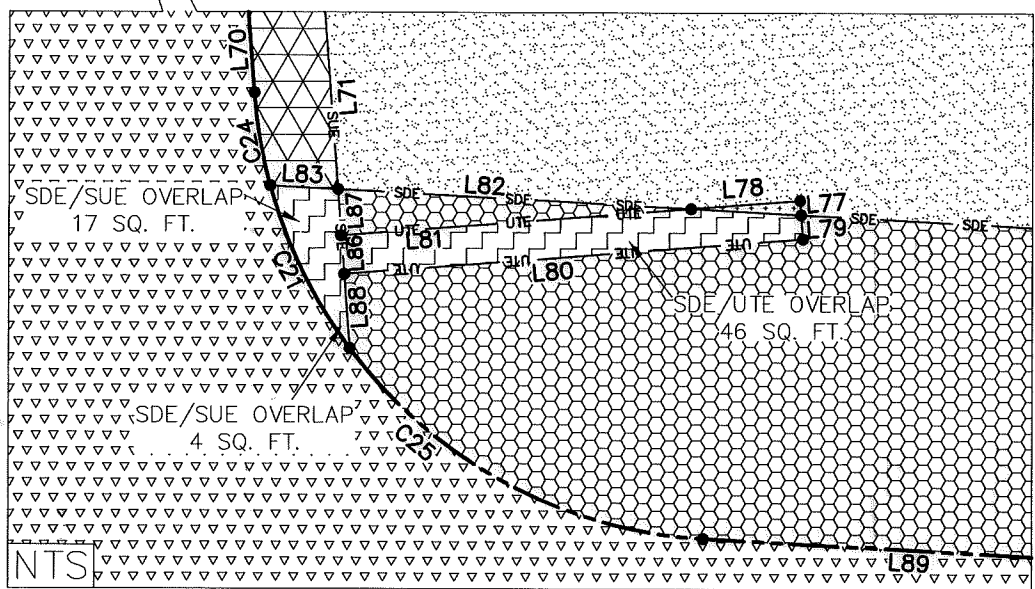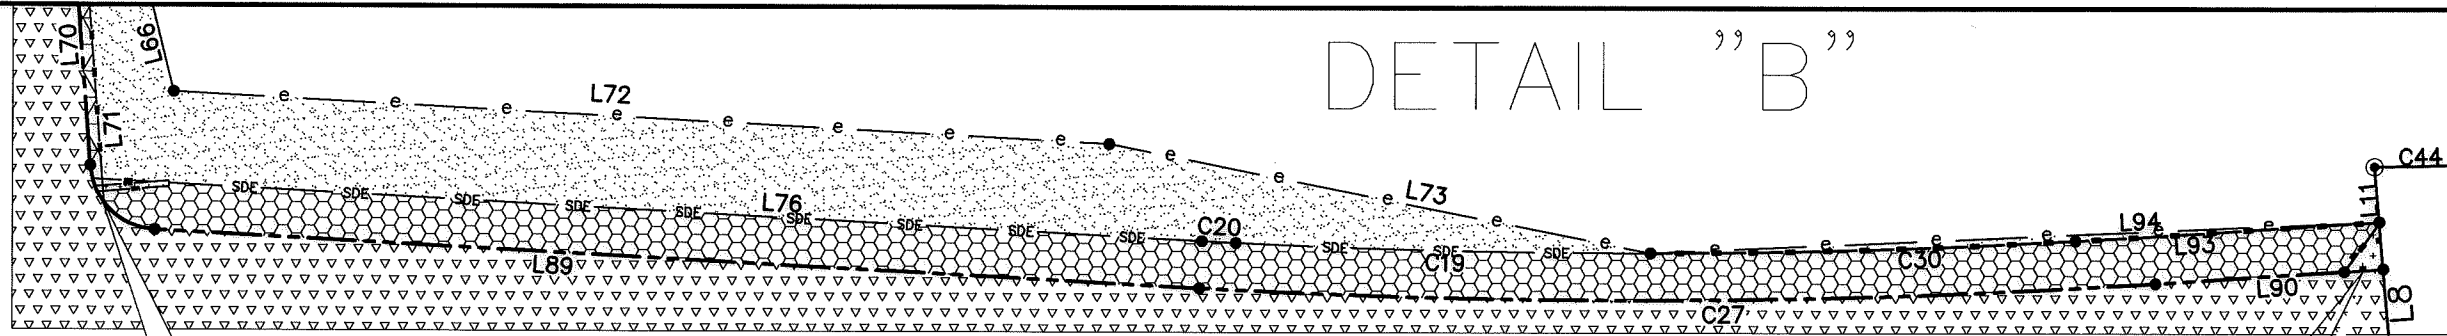


LEGEND

- IRON PIN SET
- IRON PIN FOUND
- CALCULATED POINT
- LINES SURVEYED
- LINES NOT SURVEYED
- TEMP. CONSTRUCTION EASEMENT
- STORM DRAINAGE EASEMENT
- FEE SIMPLE OUTSIDE EXISTING RIGHT-OF-WAY
- UTILITY EASEMENT
- SIDEWALK UTILITY EASEMENT
- PERMANENT SLOPE EASEMENT
- EASEMENT OVERLAP



(6)

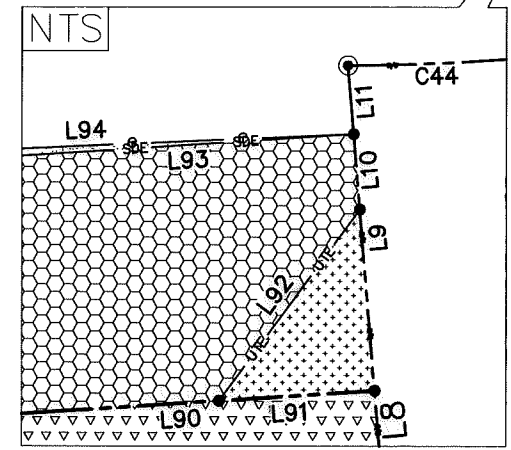

STATE OF NORTH CAROLINA
COUNTY OF MECKLENBURG


I, _____, REVIEW OFFICER OF MECKLENBURG COUNTY, CERTIFY THAT THE MAP OR PLAT TO WHICH THIS CERTIFICATION IS AFFIXED MEETS ALL STATUTORY REQUIREMENTS FOR RECORDING.

REVIEW OFFICER _____ DATE _____




CHARLOTTE
ENGINEERING DEPARTMENT

REVISIONS		JOB NO. 512-11-048
10/9/15 ADDITION OF 027-561-06		
7/29/14 ADDITIONAL FEE		
10/18/13 AREA NOTE		SHEET 4
10/15/13 NEW EASEMENTS		
7/23/13 ADDITIONAL R/W		OF 10
SCALE NTS 		
DRAWN BY P.S.	PROPERTY OF EASON FAMILY PROPERTIES LLC CHARLOTTE, MECKLENBURG CO., NC	
DATE	CHECKED BY DS	SURVEY SUPVR.
K:\AutoCad\En_su-LD4\211048 Prosperity Village NW\PLATS\#6 027-561-04		

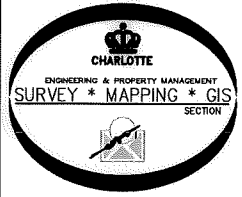

PREPARED BY:
CITY OF CHARLOTTE
ENGINEERING DEPARTMENT
600 EAST FOURTH STREET
CHARLOTTE, NC 28202
704-336-2291

Not a Certified Document as to the Original Document but Only as to the Revisions - This document originally issued and sealed by David Snider, L-2942, June 28, 2013. This document is only certified as to the revisions".

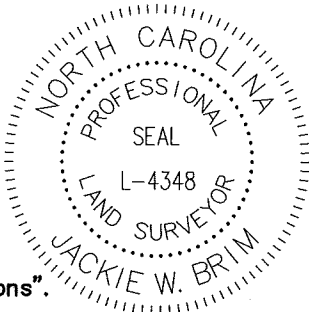


I, JACKIE W. BRIM, CERTIFY THAT THIS PLAT WAS PREPARED UNDER MY SUPERVISION AND THAT THE THE PURPOSE OF THIS PLAT IS FOR THE ADDITION OF PARCEL (027-561-06), NOTES, AND CERTIFICATION ONLY.

Jackie W. Brim 10-9-15
JACKIE W. BRIM, NC P.L.S. L-4348 DATE

I, JACKIE W. BRIM, CERTIFY THAT THIS PLAT WAS PREPARED UNDER MY SUPERVISION AND THAT THE PURPOSE OF THIS PLAT IS FOR THE ADDITION OF PARCEL (027-561-06), NOTES, AND CERTIFICATION ONLY.

Jackie W. Brim 10-9-15
 JACKIE W. BRIM, NC P.L.S. L-4348 DATE

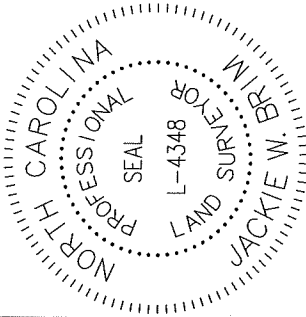

SDE/SUE OVERLAP
 65 SQ. FT.

Not a Certified Document as to the Original Document but Only as to the Revisions - This document originally issued and sealed by David Snider, L-2942, June 28, 2013. This document is only certified as to the revisions".

SDE/SUE OVERLAP
 71 SQ. FT.

6

DETAIL "C"



STATE OF NORTH CAROLINA
 COUNTY OF MECKLENBURG

REVIEW OFFICER OF MECKLENBURG COUNTY, CERTIFY THAT THE MAP OR PLAT TO WHICH THIS CERTIFICATION IS AFFIXED MEETS ALL STATUTORY REQUIREMENTS FOR RECORDING.

REVIEW OFFICER _____ DATE _____




CHARLOTTE
 ENGINEERING DEPARTMENT

REVISIONS	JOB NO.
10/9/15 ADDITION OF 027-561-06	512-11-048
7/29/14 ADDITIONAL FEE	211048
10/15/13 AREA NOTE	SHEET 5
7/23/13 ADDITIONAL R/W	OF 10

PROSPERITY VILLAGE
 NORTHWEST ARC

PREPARED BY:
 CITY OF CHARLOTTE
 ENGINEERING DEPARTMENT
 600 EAST FOURTH STREET
 CHARLOTTE, NC 28202
 704-336-2291

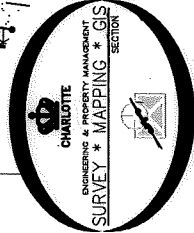


PROPERTY OF
 EASON FAMILY PROPERTIES LLC
 CHARLOTTE, MECKLENBURG CO., NC

CHECKED BY DS SURVEY SUPVR.
 DATE _____
 K:\AutoCad\En_su-LD4\211048 Prosperity Village NW\PLATS\#6 027-561-04

I, JACKIE W. BRIM, CERTIFY THAT THIS PLAT WAS PREPARED UNDER MY SUPERVISION AND THAT THE PURPOSE OF THIS PLAT IS FOR THE ADDITION OF PARCEL (027-561-06), NOTES, AND CERTIFICATION ONLY.

Jackie W. Brim 10-9-15
 JACKIE W. BRIM, NC P.L.S. L-4348 DATE

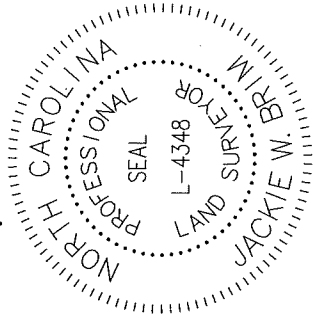


Not a Certified Document as to the Original Documents but Only as to the Revisions - This document originally issued and sealed by David Snider, L-2942, June 28, 2013. This document is only certified as to the revisions".

DETAIL "F"

SDE/SUE OVERLAP
 80 SQ. FT.

6

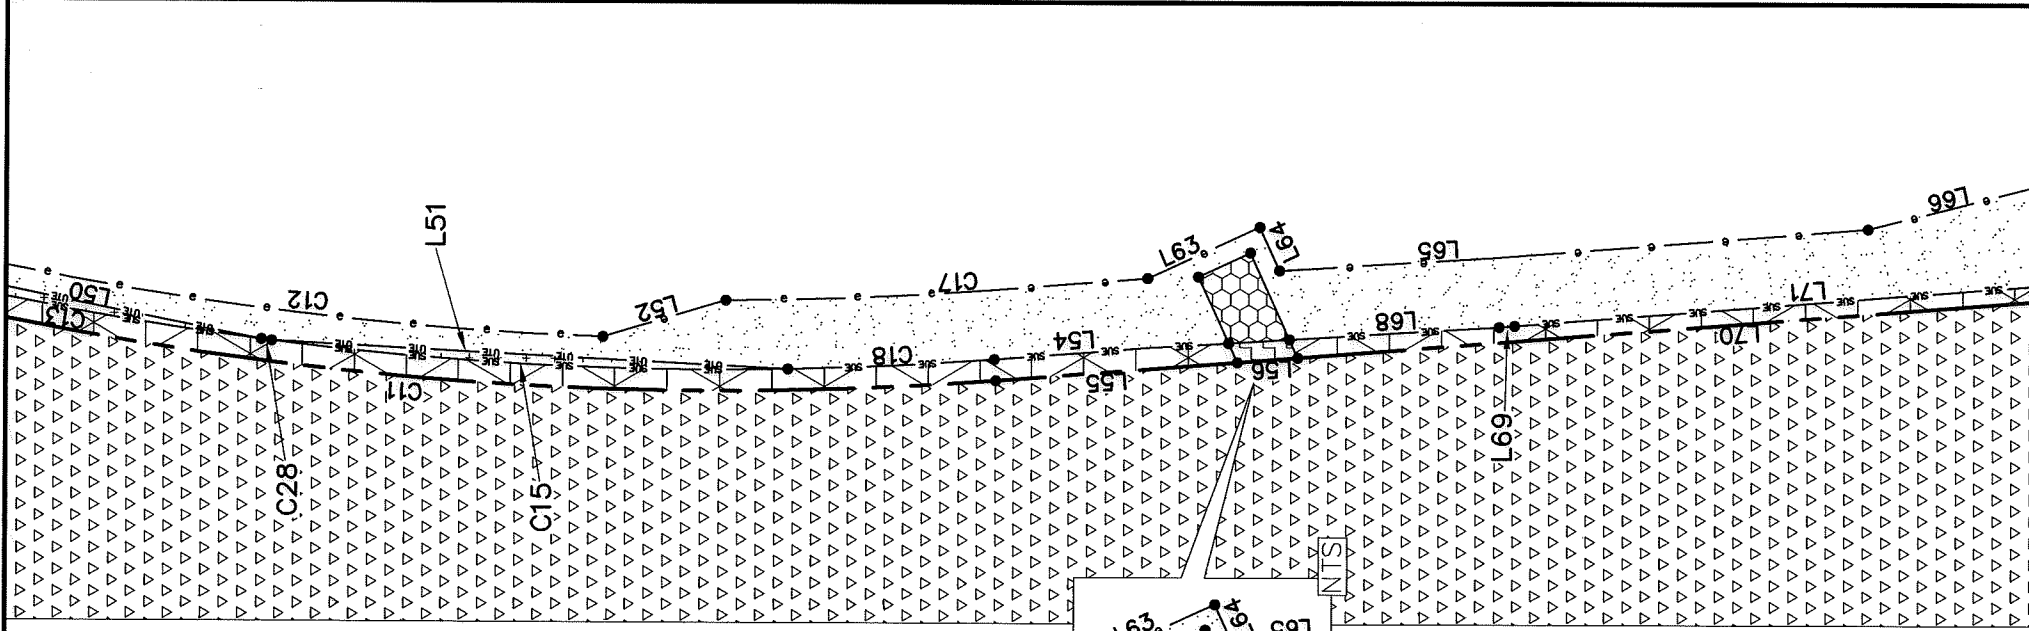

STATE OF NORTH CAROLINA
 COUNTY OF MECKLENBURG

I, _____ REVIEW OFFICER OF MECKLENBURG COUNTY, CERTIFY THAT THE MAP OR PLAT TO WHICH THIS CERTIFICATION IS AFFIXED MEETS ALL STATUTORY REQUIREMENTS FOR RECORDING.

REVIEW OFFICER _____ DATE _____

PREPARED BY:
 CITY OF CHARLOTTE
 ENGINEERING DEPARTMENT
 600 EAST FOURTH STREET
 CHARLOTTE, NC 28202
 704-336-2291



CHARLOTTE
 ENGINEERING DEPARTMENT

PROSPERITY VILLAGE
 NORTHWEST ARC

JOB NO.
 512-11-048

211048

PROPERTY OF
 EASON FAMILY PROPERTIES LLC
 CHARLOTTE, MECKLENBURG CO., NC

SHEET
 6

OF
 10

REVISIONS
 10/29/15 ADDITION OF 027-561-06
 7/29/14 ADDITIONAL FEE
 10/15/13 NEW EASEMENTS
 7/23/13 ADDITIONAL R/W



SCALE
 1"=50'

DRAWN BY P.S.

DATE _____ CHECKED BY DS SURVEY SUPVR.

K:\AutoCad\En_su-LD4\211048 Prosperity Village NW\PLATS\#6 027-561-04


I, JACKIE W. BRIM, CERTIFY THAT THIS PLAT WAS PREPARED UNDER MY SUPERVISION AND THAT THE THE PURPOSE OF THIS PLAT IS FOR THE ADDITION OF PARCEL (027-561-06), NOTES, AND CERTIFICATION ONLY.

Jackie W. Brim 10-9-15
 JACKIE W. BRIM, NC P.L.S. L-4348 DATE



Not a Certified Document as to the Original Document but Only as to the Revisions - This document originally issued and sealed by David Snider, L-2942, June 28, 2013. This document is only certified as to the revisions".

DETAIL "G"

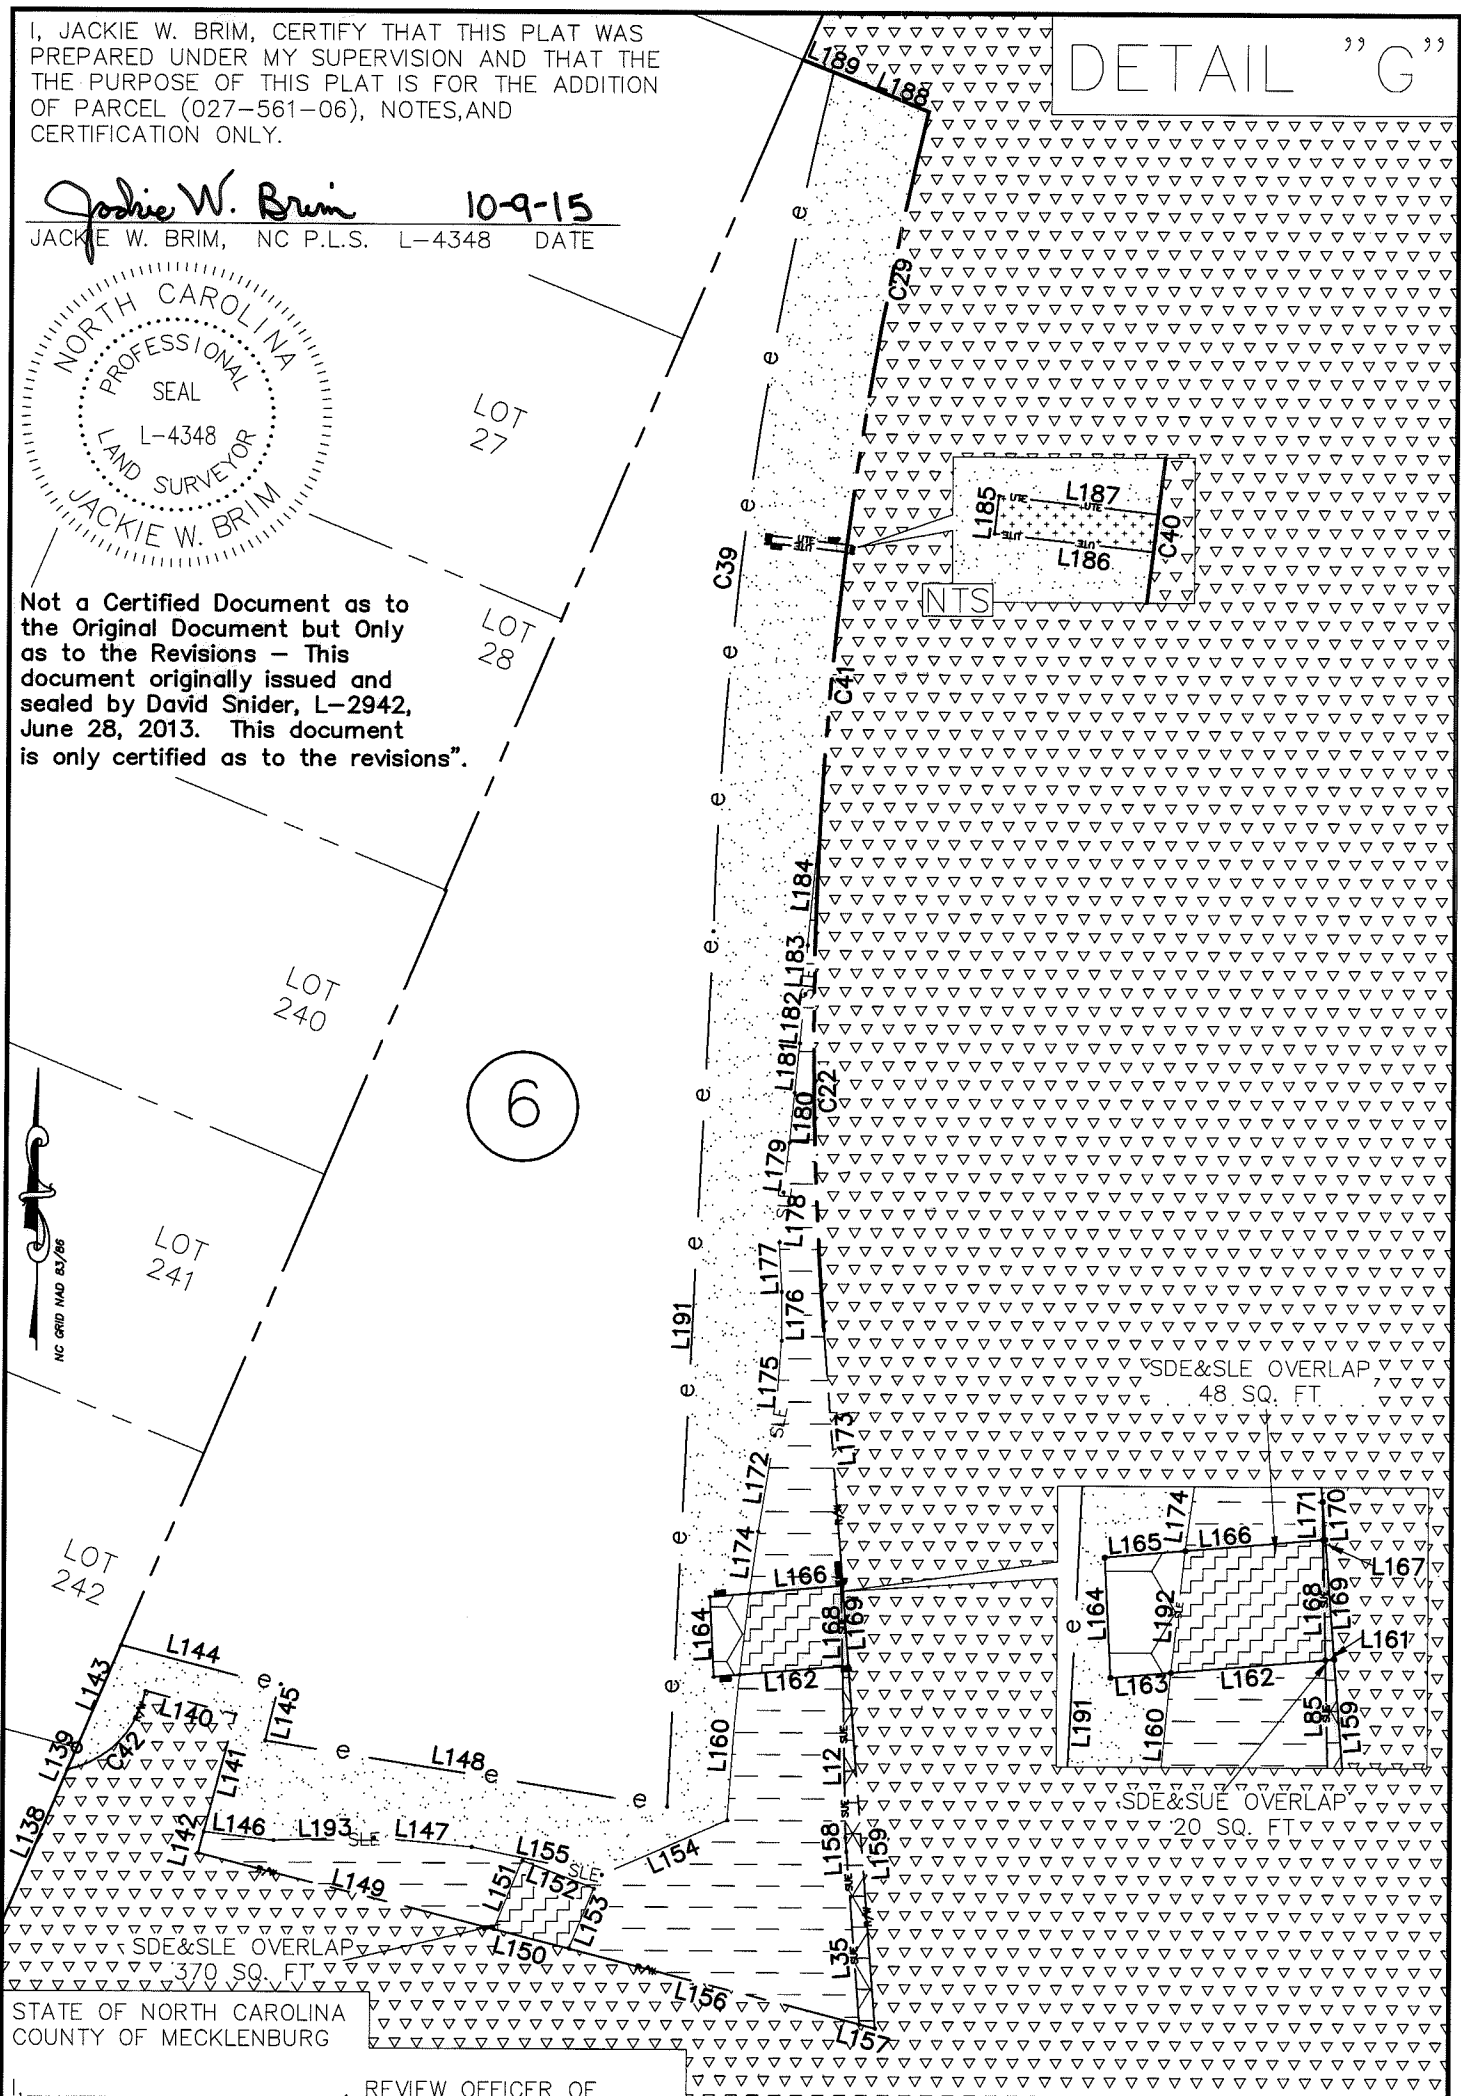


6

STATE OF NORTH CAROLINA
 COUNTY OF MECKLENBURG

I, _____, REVIEW OFFICER OF MECKLENBURG COUNTY, CERTIFY THAT THE MAP OR PLAT TO WHICH THIS CERTIFICATION IS AFFIXED MEETS ALL STATUTORY REQUIREMENTS FOR RECORDING.

REVIEW OFFICER _____ DATE _____


PREPARED BY:
 CITY OF CHARLOTTE
 ENGINEERING DEPARTMENT
 600 EAST FOURTH STREET
 CHARLOTTE, NC 28202
 704-336-2291

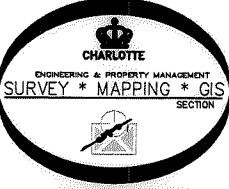

CHARLOTTE
 ENGINEERING DEPARTMENT

REVISIONS 10/9/15 ADDITION OF 027-561-06 7/28/14 ADDITIONAL FEE 10/18/13 AREA NOTE 10/15/13 NEW EASEMENTS 7/23/13 ADDITIONAL R/W		JOB NO. 512-11-048
SCALE 1" = 50' 0 1"		211048
DRAWN BY P.S. DATE _____		SHEET 7 OF 10
CHECKED BY DS SURVEY SUPVR.		PROPERTY OF EASON FAMILY PROPERTIES LLC CHARLOTTE, MECKLENBURG CO., NC
K:\AutoCad\En_su-LD4\211048 Prosperity Village NW\PLATS\#6 027-561-04		

I, JACKIE W. BRIM, CERTIFY THAT THIS PLAT WAS PREPARED UNDER MY SUPERVISION AND THAT THE PURPOSE OF THIS PLAT IS FOR THE ADDITION OF PARCEL (027-561-06), NOTES, AND CERTIFICATION ONLY.

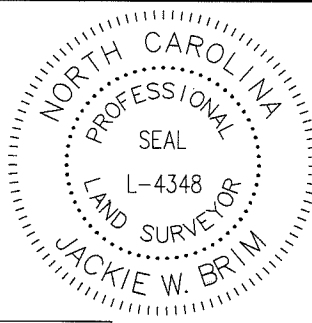

Not a Certified Document as to the Original Document but Only as to the Revisions - This document originally issued and sealed by David Snider, L-2942, June 28, 2013. This document is only certified as to the revisions".

Jackie W. Brim 10-9-15
 JACKIE W. BRIM, NC P.L.S. L-4348 DATE

Line Table

Line #	Length	Direction
L1	19.86	N71°07'51"W
L2	53.88	N69°17'49"W
L3	19.87	N85°08'09"E
L4	5.00	S04°51'51"E
L5	57.89	S03°24'03"E
L6	7.74	N04°51'50"W
L7	2.00	N04°51'50"W
L8	67.01	N04°51'50"W
L9	16.44	N04°51'50"W
L10	0.57	N04°51'50"W
L11	14.99	N04°51'50"W
L12	16.45	S21°50'40"W
L13	371.72	S86°59'28"E
L14	16.39	S56°01'11"E
L15	4.33	S56°01'11"E
L16	92.27	S56°01'11"E
L17	15.87	N22°24'12"E
L18	15.13	N23°18'16"E
L19	20.25	N22°19'00"E
L20	17.71	S44°49'15"E
L21	4.34	S44°49'15"E
L22	16.27	N22°24'12"E
L23	16.27	N22°24'12"E
L24	15.00	S45°10'45"W
L25	11.41	N44°49'15"W
L27	237.70	N22°19'00"E
L28	10.14	N35°29'16"W
L29	25.00	N54°30'44"E
L30	4.59	S35°29'16"E
L31	15.00	N54°30'44"E
L32	12.17	S35°29'16"E
L33	4.72	S35°29'16"E
L34	17.71	N22°24'12"E

L35	45.92	N04°25'37"W
L36	21.58	N35°29'16"W
L38	223.72	N22°24'12"E
L39	17.71	N22°24'12"E
L40	4.72	N35°29'16"W
L41	222.89	N22°24'12"E
L42	205.81	N22°24'12"E
L43	125.07	N22°24'12"E
L44	114.08	N22°24'12"E
L45	62.47	N21°24'27"E
L46	205.81	N22°24'12"E
L47	29.46	N21°24'27"E
L48	134.16	N19°06'18"E
L50	135.13	N11°10'46"E
L51	136.22	N02°54'22"E
L52	33.54	N16°33'39"W
L54	21.27	N03°30'00"W
L55	63.73	N04°25'37"W
L56	15.99	N04°25'37"W
L57	16.09	N03°30'00"W
L58	5.50	S65°18'02"W
L60	24.77	N65°18'02"E
L61	18.95	S65°18'02"W
L62	15.00	N24°41'58"W
L63	32.27	N24°27'12"W
L64	12.40	N65°18'02"E
L65	56.84	N03°30'00"W
L66	61.44	N14°09'00"W
L67	5.22	N65°18'02"E
L68	55.37	N03°30'00"W
L69	4.10	N04°25'37"W
L70	237.44	N04°25'37"W
L71	185.11	N04°25'37"W
L72	342.71	S86°59'28"E

L73	202.27	S78°54'18"E
L76	378.60	S86°59'28"E
L77	0.75	S04°25'25"E
L78	5.73	N85°34'35"E
L79	1.25	S04°25'25"E
L80	24.15	S85°34'35"W
L81	18.42	N85°34'35"E
L82	18.58	S86°59'28"E
L83	3.55	S86°59'28"E
L84	16.14	S01°08'37"W
L85	45.09	N01°16'43"W
L86	2.00	N04°25'37"W
L87	2.40	N04°25'37"W
L88	3.83	N04°25'37"W
L89	382.82	S86°59'28"E
L90	69.44	N86°17'30"E
L91	14.30	N86°17'30"E
L92	21.57	N36°39'49"E
L93	83.43	N86°17'30"E
L94	267.24	N87°30'43"E
L95	63.04	N86°17'30"E
L96	80.22	N86°17'30"E
L97	2.68	N03°42'30"W
L98	15.71	S89°11'48"W
L99	2.00	N00°48'12"W
L100	23.49	N89°11'48"E
L101	15.57	N35°33'02"E
L102	5.93	N35°33'02"E
L103	2.00	S54°26'58"E
L104	8.51	S35°33'02"W
L105	11.51	S35°33'02"W
L106	7.04	N89°11'48"E
L107	15.08	N02°09'25"W
L108	15.08	N02°09'25"W




STATE OF NORTH CAROLINA
 COUNTY OF MECKLENBURG

I, _____, REVIEW OFFICER OF MECKLENBURG COUNTY, CERTIFY THAT THE MAP OR PLAT TO WHICH THIS CERTIFICATION IS AFFIXED MEETS ALL STATUTORY REQUIREMENTS FOR RECORDING.

REVIEW OFFICER _____

DATE _____

PREPARED BY:
 CITY OF CHARLOTTE
 ENGINEERING DEPARTMENT
 600 EAST FOURTH STREET
 CHARLOTTE, NC 28202
 704-336-2291

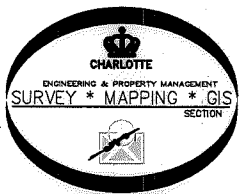

CHARLOTTE

ENGINEERING DEPARTMENT


REVISIONS		JOB NO.
10/9/15 ADDITION OF 027-561-06	PROSPERITY VILLAGE NORTHWEST ARC PROPERTY OF EASON FAMILY PROPERTIES LLC CHARLOTTE, MECKLENBURG CO., NC	512-11-048
7/29/14 ADDITIONAL FEE		211048
10/18/13 AREA NOTE		SHEET 8
10/15/13 NEW EASEMENTS		OF 10
7/23/13 ADDITIONAL R/W		
DATE _____	CHECKED BY DS	SURVEY SUPVR.

K:\AutoCad\En_su-LD4\211048 Prosperity Village NW\PLATS\#6 027-561-04

I, JACKIE W. BRIM, CERTIFY THAT THIS PLAT WAS PREPARED UNDER MY SUPERVISION AND THAT THE PURPOSE OF THIS PLAT IS FOR THE ADDITION OF PARCEL (027-561-06), NOTES, AND CERTIFICATION ONLY.

Jackie W. Brim
 JACKIE W. BRIM, NC P.L.S. L-4348

10-9-15
 DATE

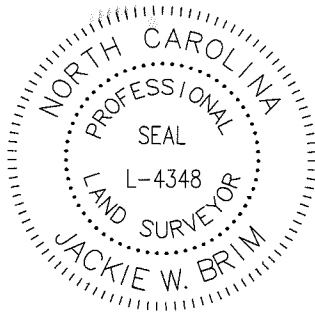

Not a Certified Document as to the Original Document but Only as to the Revisions - This document originally issued and sealed by David Snider, L-2942, June 28, 2013. This document is only certified as to the revisions".

Line Table		
L109	15.08	N02°09'25"W
L110	6.64	N02°09'25"W
L111	44.80	N87°07'03"E
L112	24.60	S02°44'31"E
L113	24.60	S02°44'31"E
L114	24.60	S02°44'31"E
L115	45.02	N89°11'48"E
L116	17.40	N70°01'38"E
L117	8.57	N85°40'13"E
L118	19.07	N29°21'54"E
L119	95.31	N87°08'31"E
L120	13.57	S02°44'31"E
L122	67.26	N89°11'48"E
L123	67.37	N89°11'48"E
L124	23.04	N01°08'37"E
L125	23.04	S01°08'37"W
L126	18.40	N01°08'37"E
L127	12.00	S88°51'23"E
L128	6.58	N80°28'24"E
L129	2.00	S88°51'23"E
L130	93.87	N80°28'24"E
L131	72.79	S86°31'16"E
L132	301.82	S86°59'28"E
L133	370.97	S86°59'28"E
L134	3.47	N58°15'57"W
L135	68.66	N58°15'57"W
L136	31.74	N58°15'57"W
L137	219.16	N58°15'57"W
L138	76.19	N22°36'41"E
L139	6.20	N22°36'41"E
L140	24.08	S75°23'54"E
L141	31.91	S14°36'06"W
L142	5.72	S14°36'06"W

L143	29.28	N22°36'41"E
L144	42.10	S75°23'54"E
L145	14.69	S13°19'29"W
L146	18.11	S83°09'05"E
L147	25.45	S84°48'07"E
L148	105.62	S80°49'01"E
L149	79.27	S75°23'54"E
L150	20.15	S75°23'54"E
L151	19.72	N21°35'43"E
L152	20.00	S68°24'17"E
L153	17.26	S21°35'43"W
L154	35.52	N65°49'29"E
L155	34.57	S77°56'42"E
L156	77.83	S75°23'54"E
L157	4.23	S75°23'54"E
L158	3.72	N04°25'37"W
L159	96.05	N04°25'37"W
L160	25.34	N04°01'20"E
L161	1.52	S84°57'13"W
L162	26.77	S84°57'13"W
L163	6.79	S84°57'13"W
L164	20.99	N03°01'45"W
L165	10.32	N84°54'31"E
L166	23.89	N84°54'31"E
L167	0.37	N84°54'31"E
L168	21.05	N01°16'43"W
L169	21.00	N04°25'37"W
L170	6.69	N04°25'37"W
L171	6.70	N01°16'43"W
L172	25.69	N09°10'24"E
L173	60.93	N04°25'37"W
L174	16.52	N07°45'33"E
L175	25.18	N03°53'43"E
L176	12.94	N00°15'23"W

L177	13.09	N03°03'29"W
L178	13.22	N04°07'14"E
L179	13.18	N06°36'30"E
L180	13.08	N05°28'10"E
L181	13.06	N05°30'54"E
L182	13.00	N05°52'34"E
L183	12.95	N02°25'56"E
L184	34.16	N05°24'27"E
L185	2.00	N06°29'24"E
L186	19.70	N83°30'36"W
L187	19.72	S83°30'36"E
L188	26.84	N67°19'32"W
L191	8.68	N67°19'32"W
L192	21.41	N06°25'57"E
L191	230.88	N02°38'37"E
L192	4.34	N44°49'15"W
L193	26.05	N88°12'18"E
L194	16.45	S21°50'40"W




STATE OF NORTH CAROLINA
 COUNTY OF MECKLENBURG

I, _____, REVIEW OFFICER OF MECKLENBURG COUNTY, CERTIFY THAT THE MAP OR PLAT TO WHICH THIS CERTIFICATION IS AFFIXED MEETS ALL STATUTORY REQUIREMENTS FOR RECORDING.

REVIEW OFFICER _____

DATE _____

PREPARED BY:
 CITY OF CHARLOTTE
 ENGINEERING DEPARTMENT
 600 EAST FOURTH STREET
 CHARLOTTE, NC 28202
 704-336-2291

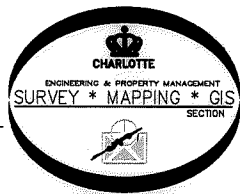

		CHARLOTTE ENGINEERING DEPARTMENT
REVISIONS <small>10/9/15 ADDITION OF 027-561-06 7/29/14 ADDITIONAL FEE 10/18/13 AREA NOTE 10/15/13 NEW EASEMENTS 7/23/13 ADDITIONAL R/W</small>		JOB NO. 512-11-048 211048
SCALE 1" = 50" 		PROPERTY OF EASON FAMILY PROPERTIES LLC CHARLOTTE, MECKLENBURG CO., NC
DRAWN BY P.S. DATE _____	CHECKED BY DS SURVEY SUPVR.	SHEET 9 OF 10
K:\AutoCad\En_su-LD4\211048 Prosperity Village NW\PLATS\#6 027-561-04		

I, JACKIE W. BRIM, CERTIFY THAT THIS PLAT WAS PREPARED UNDER MY SUPERVISION AND THAT THE PURPOSE OF THIS PLAT IS FOR THE ADDITION OF PARCEL (027-561-06), NOTES, AND CERTIFICATION ONLY.



Not a Certified Document as to the Original Document but Only as to the Revisions - This document originally issued and sealed by David Snider, L-2942, June 28, 2013. This document is only certified as to the revisions".

Jackie W. Brim 10-9-15
 JACKIE W. BRIM, NC P.L.S. L-4348 DATE

Curve Table				
Curve #	Length	Radius	CHORD BEARING	CHORD
C1	46.06	2200.00	S87°56'11"E	46.06
C2	96.66	570.99	N66°16'51"W	96.55
C3	213.49	6754.33	N64°33'15"W	213.48
C4	157.17	2533.32	S64°50'56"E	157.15
C5	213.34	6636.26	N66°37'12"W	213.33
C6	107.55	1091.22	S68°29'29"E	107.51
C7	101.96	2418.83	N67°58'49"W	101.95
C8	28.33	1117.61	S17°43'06"W	28.32
C9	125.20	1117.61	N4°48'03"E	125.14
C10	48.54	30.00	N39°09'58"E	43.41
C11	451.88	965.00	S8°59'18"W	447.77
C12	302.48	951.50	N10°51'31"E	301.21
C13	135.24	959.50	N11°10'46"E	135.13
C14	104.78	959.50	S18°27'26"W	104.73
C15	136.34	959.50	N2°54'22"E	136.22
C16	1.87	959.50	N15°16'23"E	1.87
C17	69.68	941.50	N2°18'24"W	69.66
C18	54.63	959.50	N2°47'45"W	54.62
C19	152.00	2944.87	S88°41'47"E	151.98
C20	12.41	2971.00	S87°06'39"E	12.41
C21	9.44	25.00	S26°28'13"E	9.38
C22	135.57	1035.00	S0°40'27"E	135.48
C23	13.76	3057.00	S87°07'12"E	13.76
C24	4.90	25.00	S10°02'26"E	4.89
C25	21.69	25.00	S62°08'20"E	21.01

C27	350.30	2988.00	N89°39'01"E	350.10
C28	2.76	959.50	N7°03'33"E	2.76
C29	115.75	1035.00	S10°16'46"W	115.69
C30	155.82	2944.87	N88°18'33"E	155.80
C31	40.22	3057.00	N86°40'07"E	40.22
C32	15.49	3055.00	N86°26'13"E	15.49
C33	215.01	644.52	S89°50'01"E	214.01
C34	67.23	3057.00	N87°40'32"E	67.22
C35	12.66	3055.00	N87°09'51"E	12.66
C36	305.30	3055.00	S89°51'15"E	305.18
C37	95.10	3057.00	N89°11'48"E	95.10
C38	142.08	3057.00	S88°34'50"E	142.07
C39	228.98	1061.50	N7°32'05"E	228.54
C40	2.00	1035.00	S7°01'13"W	2.00
C41	70.21	1035.00	S5°01'18"W	70.19
C42	30.57	26.00	N43°52'27"E	28.84
C43	5.95	2200.00	S87°15'33"E	5.95
C44	95.96	1150.00	N87°31'32"E	95.93




STATE OF NORTH CAROLINA
 COUNTY OF MECKLENBURG

I, _____, REVIEW OFFICER OF MECKLENBURG COUNTY, CERTIFY THAT THE MAP OR PLAT TO WHICH THIS CERTIFICATION IS AFFIXED MEETS ALL STATUTORY REQUIREMENTS FOR RECORDING.

REVIEW OFFICER _____ DATE _____

PREPARED BY:
 CITY OF CHARLOTTE
 ENGINEERING DEPARTMENT
 600 EAST FOURTH STREET
 CHARLOTTE, NC 28202
 704-336-2291

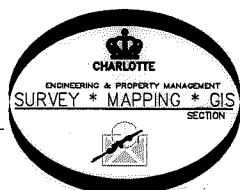

CHARLOTTE
 ENGINEERING DEPARTMENT

REVISIONS		JOB NO. 512-11-048
10/9/15 ADDITION OF 027-561-06 7/29/14 ADDITIONAL FEE 10/18/13 AREA NOTE 10/16/13 NEW EASEMENTS 7/23/13 ADDITIONAL R/W		
		SHEET 10 OF 10
DRAWN BY P.S. DATE _____ CHECKED BY DS SURVEY SUPVR.		
K:\AutoCad\En_su-LD4\211048 Prosperity Village NW\PLATS\#6 027-561-04		

PROSPERITY VILLAGE
 NORTHWEST ARC

PROPERTY OF
 EASON FAMILY PROPERTIES LLC
 CHARLOTTE, MECKLENBURG CO., NC