



I, DAVID H. SNIDER, CERTIFY THAT THIS PLAT WAS PREPARED UNDER MY SUPERVISION AND THAT THE PLAT WAS PREPARED FOR THE PURPOSE OF EASEMENTS ONLY, AND IS NOT INTENDED TO BE A BOUNDARY SURVEY OF PROPERTY SHOWN.

*David H. Snider* 12/12/13  
 DAVID H. SNIDER, NC P.L.S. L-2942 DATE



Line Table		
Line #	Length	Direction
L1	219.77	S56°01'11"E
L2	20.06	S56°01'11"E
L3	88.84	S29°40'32"W
L4	94.04	N29°40'32"E
L5	144.26	N11°49'16"E
L6	145.71	S11°49'16"W
L7	274.40	N02°20'15"E
L8	281.64	S02°20'15"W
L9	240.25	N28°49'15"W
L10	247.75	S28°49'15"E
L11	142.35	N39°46'58"W
L12	139.69	S39°46'58"E
L13	11.32	N14°01'18"W
L14	246.26	N86°56'44"W
L15	20.92	N86°56'44"W
L16	201.74	N08°42'59"E
L17	198.25	S08°42'59"W



**LEGEND**


- IRON PIN FOUND
- CALCULATED POINT
- LINE SURVEYED
- LINE NOT SURVEYED
- TEMP. CONSTRUCTION EASEMENT
- SANITARY SEWER EASEMENT

STATE OF NORTH CAROLINA  
 COUNTY OF MECKLENBURG

I, \_\_\_\_\_, REVIEW OFFICER OF MECKLENBURG COUNTY, CERTIFY THAT THE MAP OR PLAT TO WHICH THIS CERTIFICATION IS AFFIXED MEETS ALL STATUTORY REQUIREMENTS FOR RECORDING.

REVIEW OFFICER \_\_\_\_\_ DATE \_\_\_\_\_

PREPARED BY:  
 CITY OF CHARLOTTE  
 ENGINEERING DEPARTMENT  
 600 EAST FOURTH STREET  
 CHARLOTTE, NC 28202  
 704-336-2291

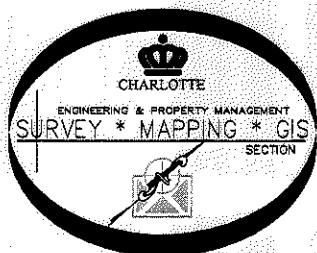

		CHARLOTTE ENGINEERING DEPARTMENT
REVISIONS	PROSPERITY VILLAGE NW ARC B	JOB NO. 512-14-003
12/12/13 OWNERSHIP		214003
SCALE 1" = 30'	PROPERTY OF NISBET OIL COMPANY f/k/a E.P. NISBET COMPANY CHARLOTTE, MECKLENBURG CO., NC	SHEET 2
DRAWN BY P.S.		OF 2
DATE	CHECKED BY DS	SURVEY SUPVR. <i>DHS</i>
K: \AutoCad\En_su-LD4\214003 Prosperity Village NW B\Plats\12		