
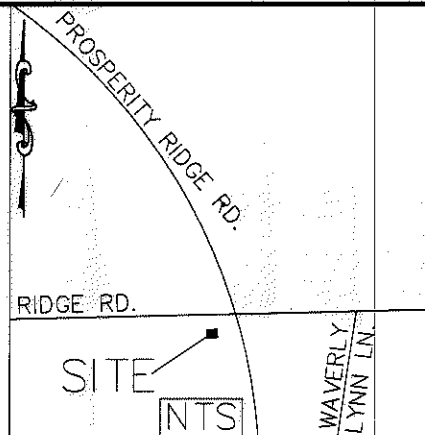


I, DAVID H. SNIDER, CERTIFY THAT THIS PLAT WAS PREPARED UNDER MY SUPERVISION AND THAT THE PLAT WAS PREPARED FOR THE PURPOSE OF EASEMENTS ONLY, AND IS NOT INTENDED TO BE A BOUNDARY SURVEY OF PROPERTY SHOWN.


David H. Snider 1/29/14
 DAVID H. SNIDER, NC P.L.S. L-2942 DATE

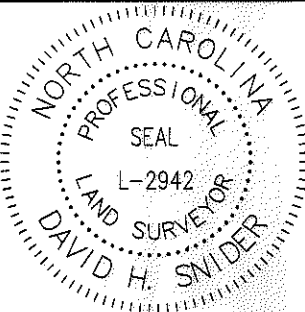

NC GRID NAD 83/2001 WFS

029-311-04
 PACOLET MILLIKEN ENTERPRISES INC
 DB 25879 PG 615
 5716 PROSPERITY CHURCH RD

Line #	Length	Direction
L1	2.00	S70°35'21"E
L2	22.24	N19°24'39"E
L3	14.53	N19°24'39"E
L4	13.67	N71°11'19"E
L5	2.00	S18°48'41"E
L6	15.24	N71°11'19"E
L7	3.58	N19°24'39"E
L8	2.55	N71°08'51"E
L9	6.37	N71°08'51"E
L10	39.64	N71°08'51"E
L11	22.96	N71°08'51"E
L12	47.60	N71°08'51"E
L13	9.80	S18°48'41"E
L14	7.08	N71°11'19"E
L15	10.35	S18°48'41"E
L16	8.93	N71°01'57"E
L17	25.64	N19°24'39"E

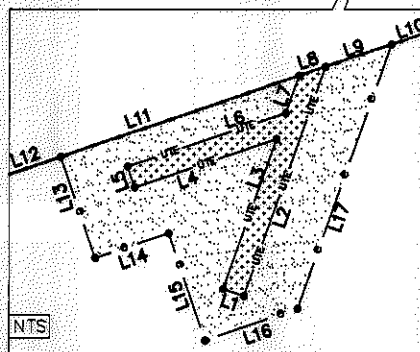

Curve #	Length	Radius	CHORD BEARING	CHORD
C1	108.71	5035.00	N3°56'16"E	108.71
C2	101.64	1312.50	N2°20'16"E	101.62
C3	204.09	749.98	N87°00'19"E	203.46
C4	97.23	699.98	N74°37'29"E	97.15
C5	74.52	600.09	S81°38'27"E	74.47
C6	57.06	30.00	N54°22'00"W	48.84

029-311-38
 Ridge at Highland Creek, LLC.
 DB 27179 PG 885
 4925 RIDGE RD

LEGEND

- IRON PIN FOUND ○
- CALCULATED POINT ●
- LINES SURVEYED ———
- LINES NOT SURVEYED - - - - -
- PERMANENT UTILITY EASEMENT
- TEMP. CONSTRUCTION EASEMENT

- 1) BEARINGS AND DISTANCES SHOWN IN PARENTHESES ARE BASED ON RECORDED MAP INFORMATION.
- 2) TOTAL AREA 660,551 SQ. FT.
- 3) PERMANENT UTILITY EASEMENT 72 SQ. FT.
- 4) TEMP. CONSTRUCTION EASEMENT 337 SQ. FT.
- 5) AREA REMAINING 660,551 SQ. FT.

COMBINED GRID
 FACTOR= 0.099841662
 N: 594281.67
 E: 1468528.05


STATE OF NORTH CAROLINA
 COUNTY OF MECKLENBURG

I, _____ REVIEW OFFICER OF MECKLENBURG COUNTY, CERTIFY THAT THE MAP OR PLAT TO WHICH THIS CERTIFICATION IS AFFIXED MEETS ALL STATUTORY REQUIREMENTS FOR RECORDING.

REVIEW OFFICER _____

DATE _____

PREPARED BY:
 CITY OF CHARLOTTE
 ENGINEERING DEPARTMENT
 600 EAST FOURTH STREET
 CHARLOTTE, NC 28202
 704-336-2291

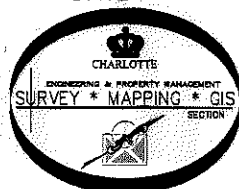

		CHARLOTTE ENGINEERING DEPARTMENT
REVISIONS	PROSPERITY RIDGE CONNECTION PROPERTY OF Ridge at Highland Creek, LLC. CHARLOTTE, MECKLENBURG CO. NC	
1/27/14 LEGEND 12/17/13 OWNER/DEED		
SCALE 1"=140'	JOB NO. 512-10-043 210043 SHEET 1 OF 1	
DRAWN BY P.S.		
DATE _____	CHECKED BY DS	SURVEY SUPVR. <i>DS</i>

K:\AutoCad\En_su-LD4\210043Prosperity Ridge Road Prosperity Church Rd\Plats\#10 029-311-38