

STATE OF NORTH CAROLINA
 COUNTY OF MECKLENBURG

I, _____, REVIEW OFFICER OF MECKLENBURG COUNTY, CERTIFY THAT THE MAP OR PLAT TO WHICH THIS CERTIFICATION IS AFFIXED MEETS ALL STATUTORY REQUIREMENTS FOR RECORDING.




REVIEW OFFICER _____

DATE _____

RIDGE RD.
 (RIGHT-OF-WAY VARIES)

I, DAVID H. SNIDER, CERTIFY THAT THIS PLAT WAS PREPARED UNDER MY SUPERVISION AND THAT THE PLAT WAS PREPARED FOR THE PURPOSE OF EASEMENTS ONLY, AND IS NOT INTENDED TO BE A BOUNDARY SURVEY OF PROPERTY SHOWN.

David H. Snider 12/10/13
 DAVID H. SNIDER, NC P.L.S. L-2942 DATE

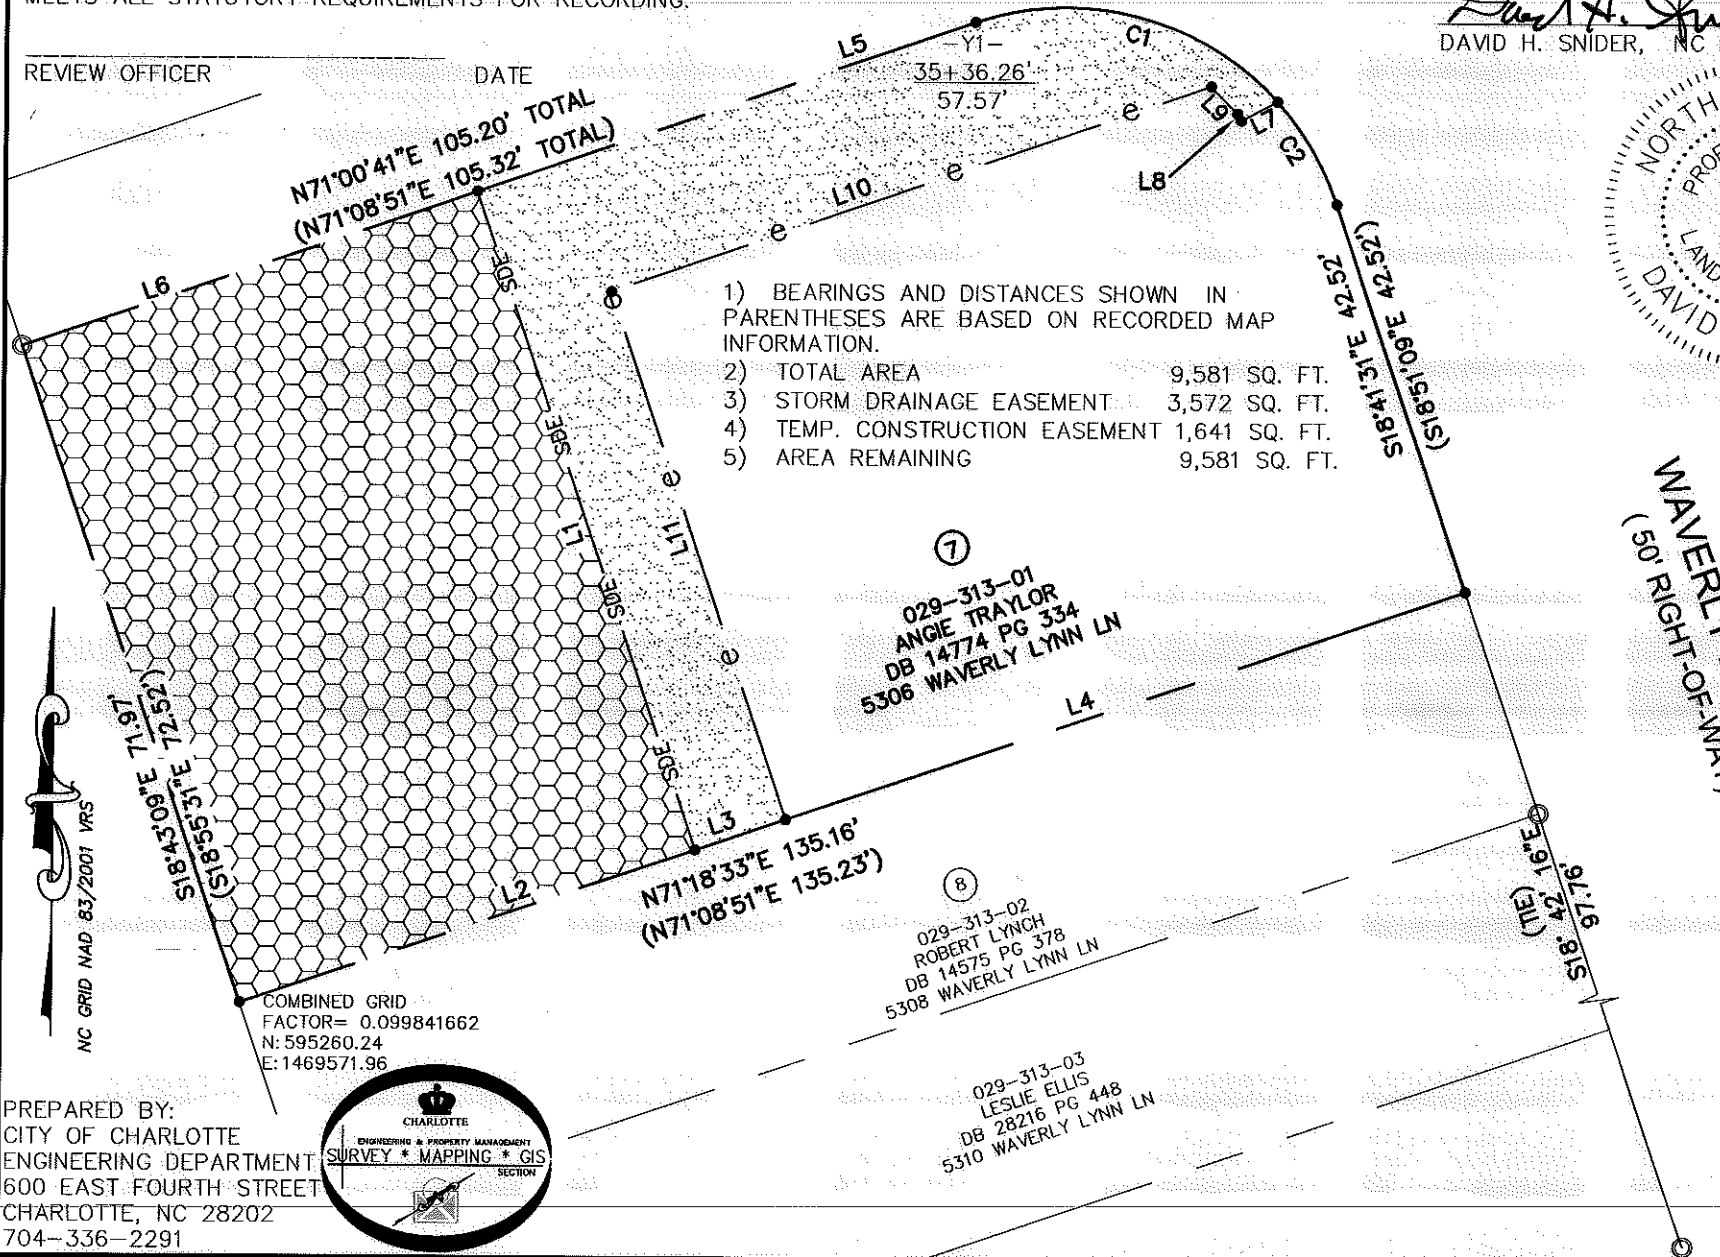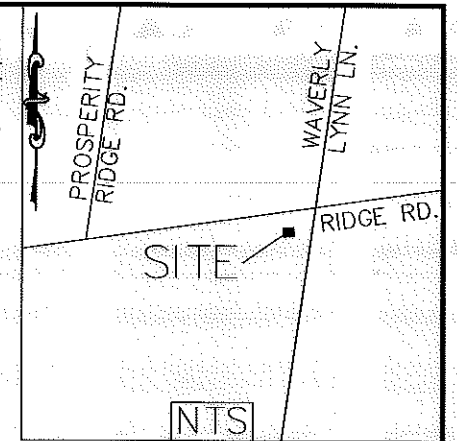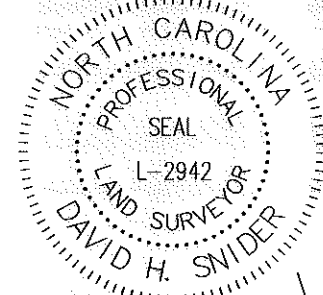


WAVERLY LYNN LN.
 (50' RIGHT-OF-WAY)

029-315-11
 KHRISTY WOMACK
 DB 18417 PG 845
 5307 WAVERLY LYNN LN.

029-315-12
 KATHERINE E. WALTERS
 DB 17351 PG 968
 5309 WAVERLY LYNN LN.

PREPARED BY:
 CITY OF CHARLOTTE
 ENGINEERING DEPARTMENT
 600 EAST FOURTH STREET
 CHARLOTTE, NC 28202
 704-336-2291

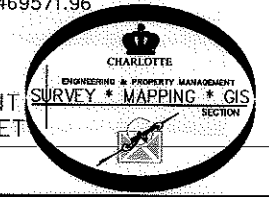


		CHARLOTTE ENGINEERING DEPARTMENT	
REVISIONS		JOB NO. 512-10-043	
SCALE 1" = 20" 		210043	
		SHEET 1	
PROPERTY OF ANGIE TRAYLOR CHARLOTTE, MECKLENBURG CO., NC		OF 2	
DRAWN BY P.S.	CHECKED BY DS	SURVEY SUPVR. <i>DK</i>	
K:\AutoCad\En_su-LD4\210043 Prosperity Ridge Connection\Plots\#7 029-313-01			

ACQUISITION BY DB 29033 PG 228

29033 228

I, DAVID H. SNIDER, CERTIFY THAT THIS PLAT WAS PREPARED UNDER MY SUPERVISION AND THAT THE PLAT WAS PREPARED FOR THE PURPOSE OF EASEMENTS ONLY, AND IS NOT INTENDED TO BE A BOUNDARY SURVEY OF PROPERTY SHOWN.

David H. Snider 12/10/13
 DAVID H. SNIDER, NC P.L.S. L-2942 DATE

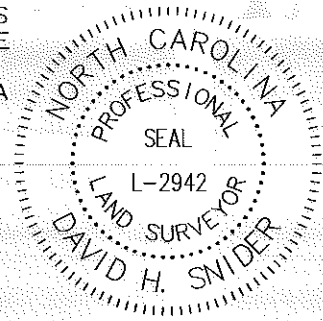

LEGEND

- IRON PIN FOUND
- CALCULATED POINT
- LINES SURVEYED
- LINES NOT SURVEYED
- TEMP. CONSTRUCTION EASEMENT
- STORM DRAINAGE EASEMENT

Line Table		
Line #	Length	Direction
L1	72.24	N18°41'31"W
L2	50.16	N71°18'33"E
L3	10.00	N71°18'33"E
L4	75.00	N71°18'33"E
L5	55.00	N71°00'41"E
L6	50.19	N71°00'41"E
L7	4.34	N62°43'55"E
L8	0.82	S27°16'05"E
L9	3.94	S44°30'03"E
L10	66.30	N70°53'01"E
L11	57.90	N18°41'31"W

STATE OF NORTH CAROLINA
 COUNTY OF MECKLENBURG


I, _____, REVIEW OFFICER OF MECKLENBURG COUNTY, CERTIFY THAT THE MAP OR PLAT TO WHICH THIS CERTIFICATION IS AFFIXED MEETS ALL STATUTORY REQUIREMENTS FOR RECORDING.

REVIEW OFFICER _____ DATE _____

Curve Table				
Curve #	Length	Radius	CHORD BEARING	CHORD
C1	34.61	30.00	N75°38'18"W	32.72
C2	12.51	30.00	N30°38'17"W	12.42

NC GRID NAD 83/2001 VRS

PREPARED BY:
 CITY OF CHARLOTTE
 ENGINEERING DEPARTMENT
 600 EAST FOURTH STREET
 CHARLOTTE, NC 28202
 704-336-2291

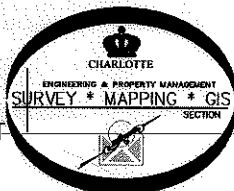

		CHARLOTTE ENGINEERING DEPARTMENT
REVISIONS	PROSPERITY RIDGE CONNECTION PROPERTY OF ANGIE TRAYLOR CHARLOTTE, MECKLENBURG CO., NC	JOB NO. 512-10-043
		210043
SCALE 1" = 20" 		SHEET 2
DRAWN BY P.S.		OF 2
DATE	CHECKED BY DS	SURVEY SUPVR. <i>DS</i>
K:\AutoCad\En_su-LD4\210043 Prosperity Ridge Connection\Plats\#7_029-313-01		