


I, JACKIE W. BRIM, CERTIFY THAT THIS PLAT WAS PREPARED UNDER MY SUPERVISION AND THAT THE PLAT WAS PREPARED FOR THE PURPOSE OF EASEMENTS ONLY, AND IS NOT INTENDED TO BE A BOUNDARY SURVEY OF PROPERTY SHOWN.

Jackie W. Brim 7-11-2017
 JACKIE W. BRIM, NC P.L.S. L-4348 DATE

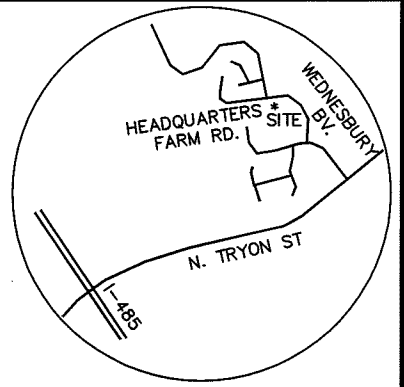


VICINITY MAP
Not to Scale

State of North Carolina
 County of Mecklenburg

I, _____, Review Officer of Mecklenburg County, certify that the map or plat to which this certification is affixed meets all statutory requirements for recording.

Review Officer _____ Date _____

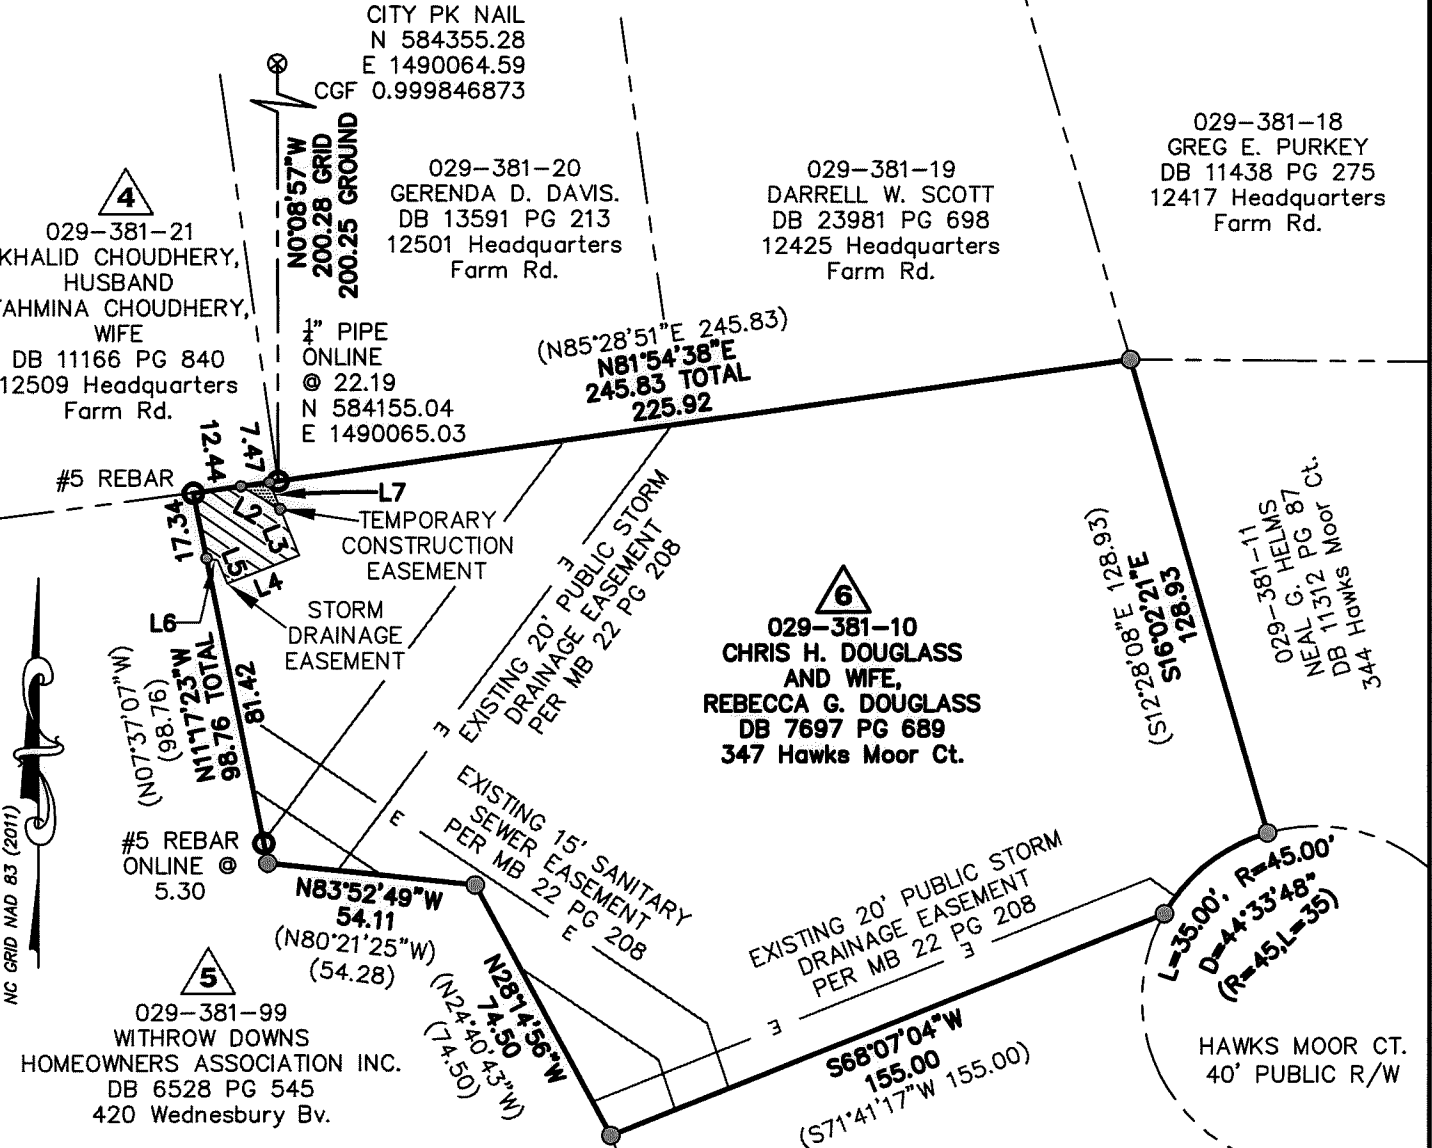

Line Table		
Line #	Length	Direction
L2	11.82	S59°42'16"E
L3	13.04	S21°48'17"E
L4	20.00	S68°11'43"W
L5	6.68	N21°48'17"W
L6	2.97	N79°33'23"W
L7	7.56	N21°48'17"W

LEGEND

- REBAR OR PIPE FOUND
- CITY CONTROL POINT
- CALCULATED POINT
- LINE SURVEYED
- LINE NOT SURVEYED
- STORM DRAINAGE EASEMENT (SDE)
- TEMPORARY CONSTRUCTION EASEMENT (e)

- NOTES:
- BEARINGS AND DISTANCES SHOWN IN PARENTHESES ARE BASED ON RECORDED INFORMATION, MB 22-208.
 - TOTAL AREA 36,955 SQ.FT.
 - TOTAL SDE 451 SQ.FT.
 - TEMPORARY CONSTRUCTION EASEMENT 27 SQ.FT.
 - AREA REMAINING 36,955 SQ.FT.

PREPARED BY:
 CITY OF CHARLOTTE
 ENGINEERING & PROPERTY MANAGEMENT DEPT.
 600 EAST FOURTH STREET
 CHARLOTTE, NC 28208
 704-336-2291

CHARLOTTE		
ENGINEERING & PROPERTY MANAGEMENT DEPARTMENT		
REVISIONS	PROJECT: 12516 HEADQUARTERS FARM RD. STORM WATER PROJECT	JOB NO. SWDES00420
		FILE NO.
SCALE 1"=50'	OWNERS: CHRIS H. DOUGLASS AND WIFE, REBECCA G. DOUGLASS 347 Hawks Moor Ct.	SHEET 1
DRAWN BY JBB	CHARLOTTE, MECKLENBURG CO., NC	OF 1
CHECKED BY GAI	SURVEY SUPVR.	

DB 32275-905