
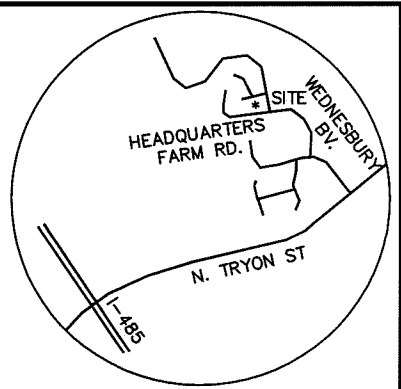


I, JACKIE W. BRIM, CERTIFY THAT THIS PLAT WAS PREPARED UNDER MY SUPERVISION AND THAT THE PLAT WAS PREPARED FOR THE PURPOSE OF EASEMENTS ONLY, AND IS NOT INTENDED TO BE A BOUNDARY SURVEY OF PROPERTY SHOWN.

Jackie W. Brim 7-11-2017
 JACKIE W. BRIM, NC P.L.S. L-4348 DATE

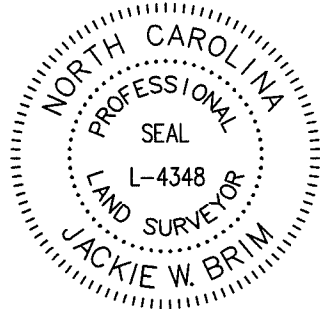


VICINITY MAP
Not to Scale

State of North Carolina
County of Mecklenburg

I, _____, Review Officer of Mecklenburg County, certify that the map or plat to which this certification is affixed meets all statutory requirements for recording.

Review Officer _____ Date _____

Line Table		
Line #	Length	Direction
L1	15.48	N11°59'41"W

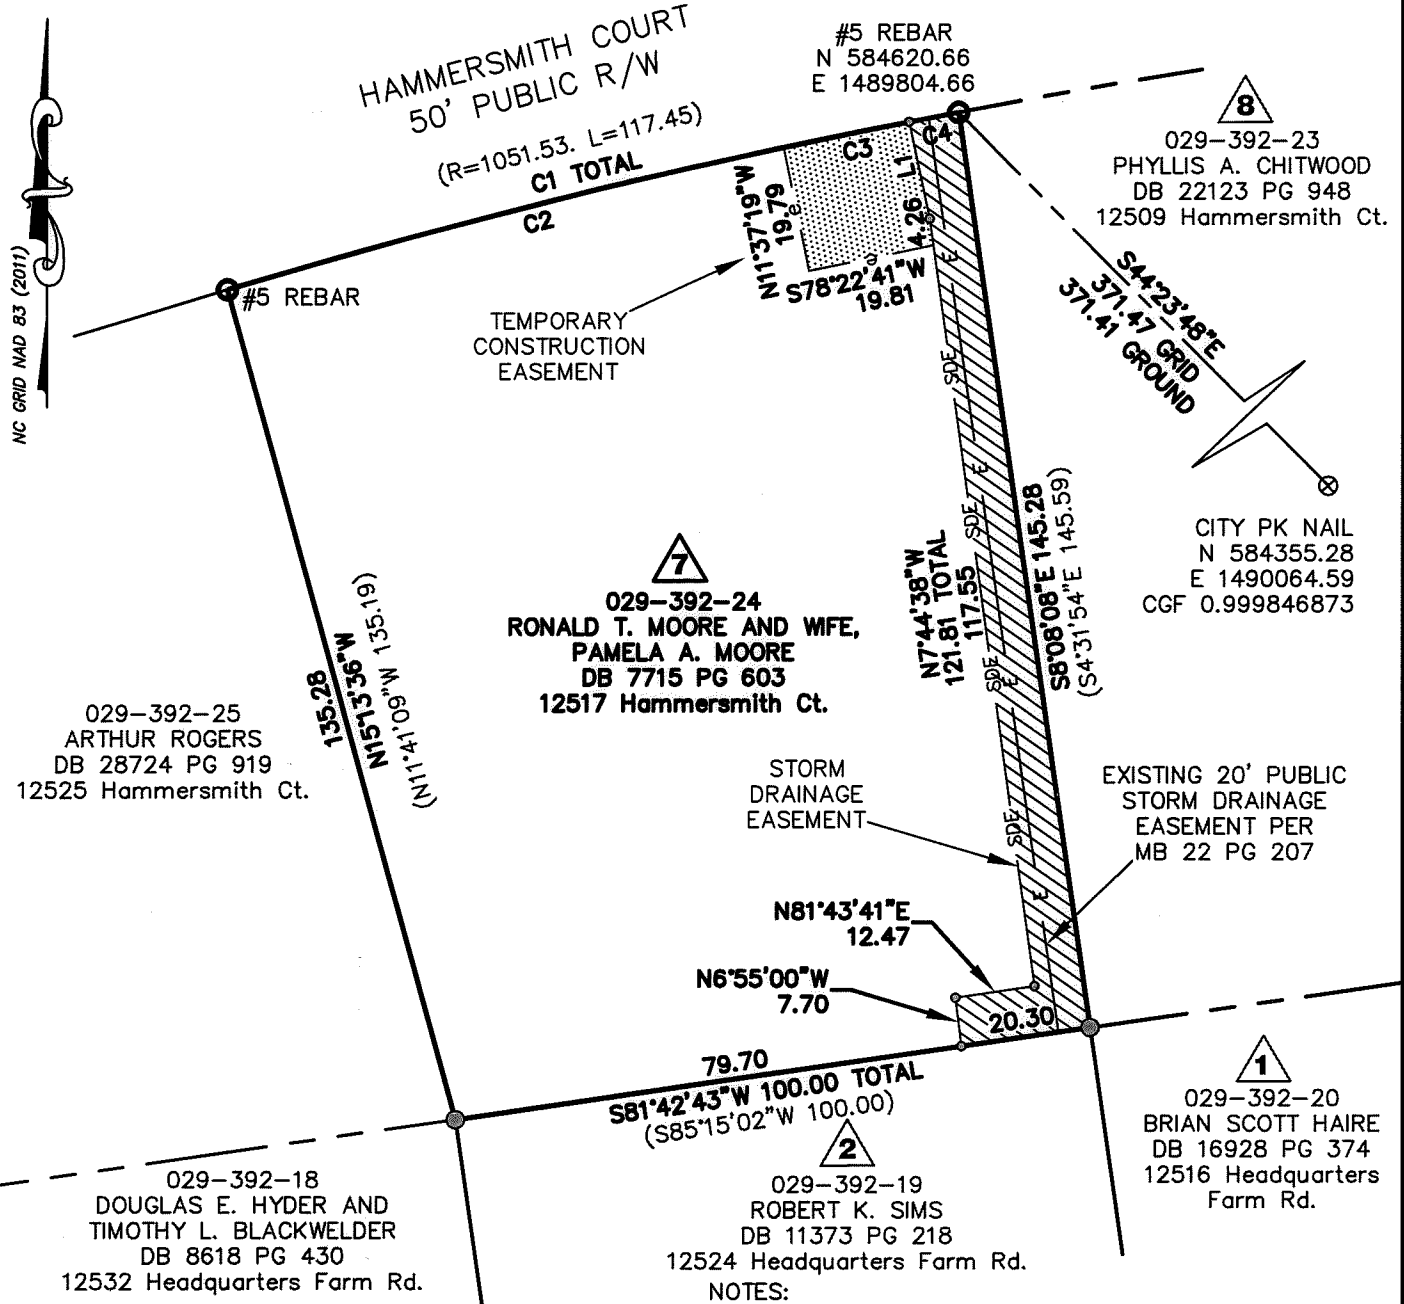

Curve Table				
Curve #	Length	Radius	CHORD BEARING	CHORD
C1	117.31	1051.53	N76°19'53"E	117.25
C2	89.42	1051.53	N75°34'17"E	89.39
C3	20.00	1051.53	N78°33'09"E	20.00
C4	7.89	1051.53	N79°18'44"E	7.89

- NOTES:
 1) BEARINGS AND DISTANCES SHOWN IN PARENTHESES ARE BASED ON RECORDED INFORMATION, MB 22-207.
 2) TOTAL AREA 15,319 SQ.FT.
 3) TEMPORARY CONSTRUCTION EASEMENT 396 SQ.FT.
 4) TOTAL SDE 1,154 SQ.FT.
 5) SDE 444 SQ.FT.
 6) EXISTING EASEMENT TO BE ACCEPTED AS SDE 710 SQ.FT.
 7) AREA REMAINING 15,319 SQ.FT.

LEGEND

- REBAR OR PIPE FOUND (Symbol: circle with dot)
- CITY CONTROL POINT (Symbol: circle with cross)
- CALCULATED POINT (Symbol: solid circle)
- LINES SURVEYED (Symbol: solid line)
- LINES NOT SURVEYED (Symbol: dashed line)
- STORM DRAINAGE EASEMENT (SDE) (Symbol: hatched area)
- TEMPORARY CONSTRUCTION EASEMENT (e) (Symbol: dotted area)

PREPARED BY: CITY OF CHARLOTTE
 ENGINEERING & PROPERTY MANAGEMENT DEPT.
 600 EAST FOURTH STREET
 CHARLOTTE, NC 28208 (704)-336-2291

CHARLOTTE
 ENGINEERING & PROPERTY MANAGEMENT DEPARTMENT

REVISIONS	PROJECT: 12516 HEADQUARTERS FARM RD. STORM WATER PROJECT	JOB NO. SWDES00420
	OWNERS: RONALD T. MOORE AND WIFE, PAMELA A. MOORE 12517 Hammersmith Ct. CHARLOTTE, MECKLENBURG CO., NC	FILE NO.
SCALE: 1"=30'	DRAWN BY: JBB	SHEET 1
	CHECKED BY: GAI SURVEY SUPVR.	OF 1

DB 32275 - 901