
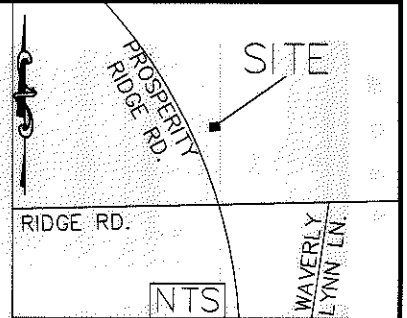



I, DAVID H. SNIDER, CERTIFY THAT THIS PLAT WAS PREPARED UNDER MY SUPERVISION AND THAT THE PLAT WAS PREPARED FOR THE PURPOSE OF EASEMENTS ONLY, AND IS NOT INTENDED TO BE A BOUNDARY SURVEY OF PROPERTY SHOWN.

David H. Snider 12/12/13
 DAVID H. SNIDER, NC P.L.S. L-2942 DATE

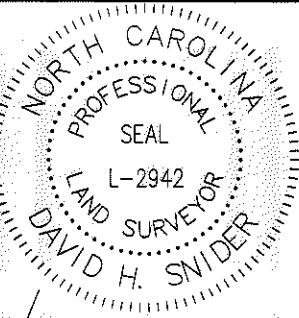


LEGEND

- IRON PIN FOUND
- CALCULATED POINT
- LINES SURVEYED
- LINES NOT SURVEYED
- TEMP. CONSTRUCTION EASEMENT

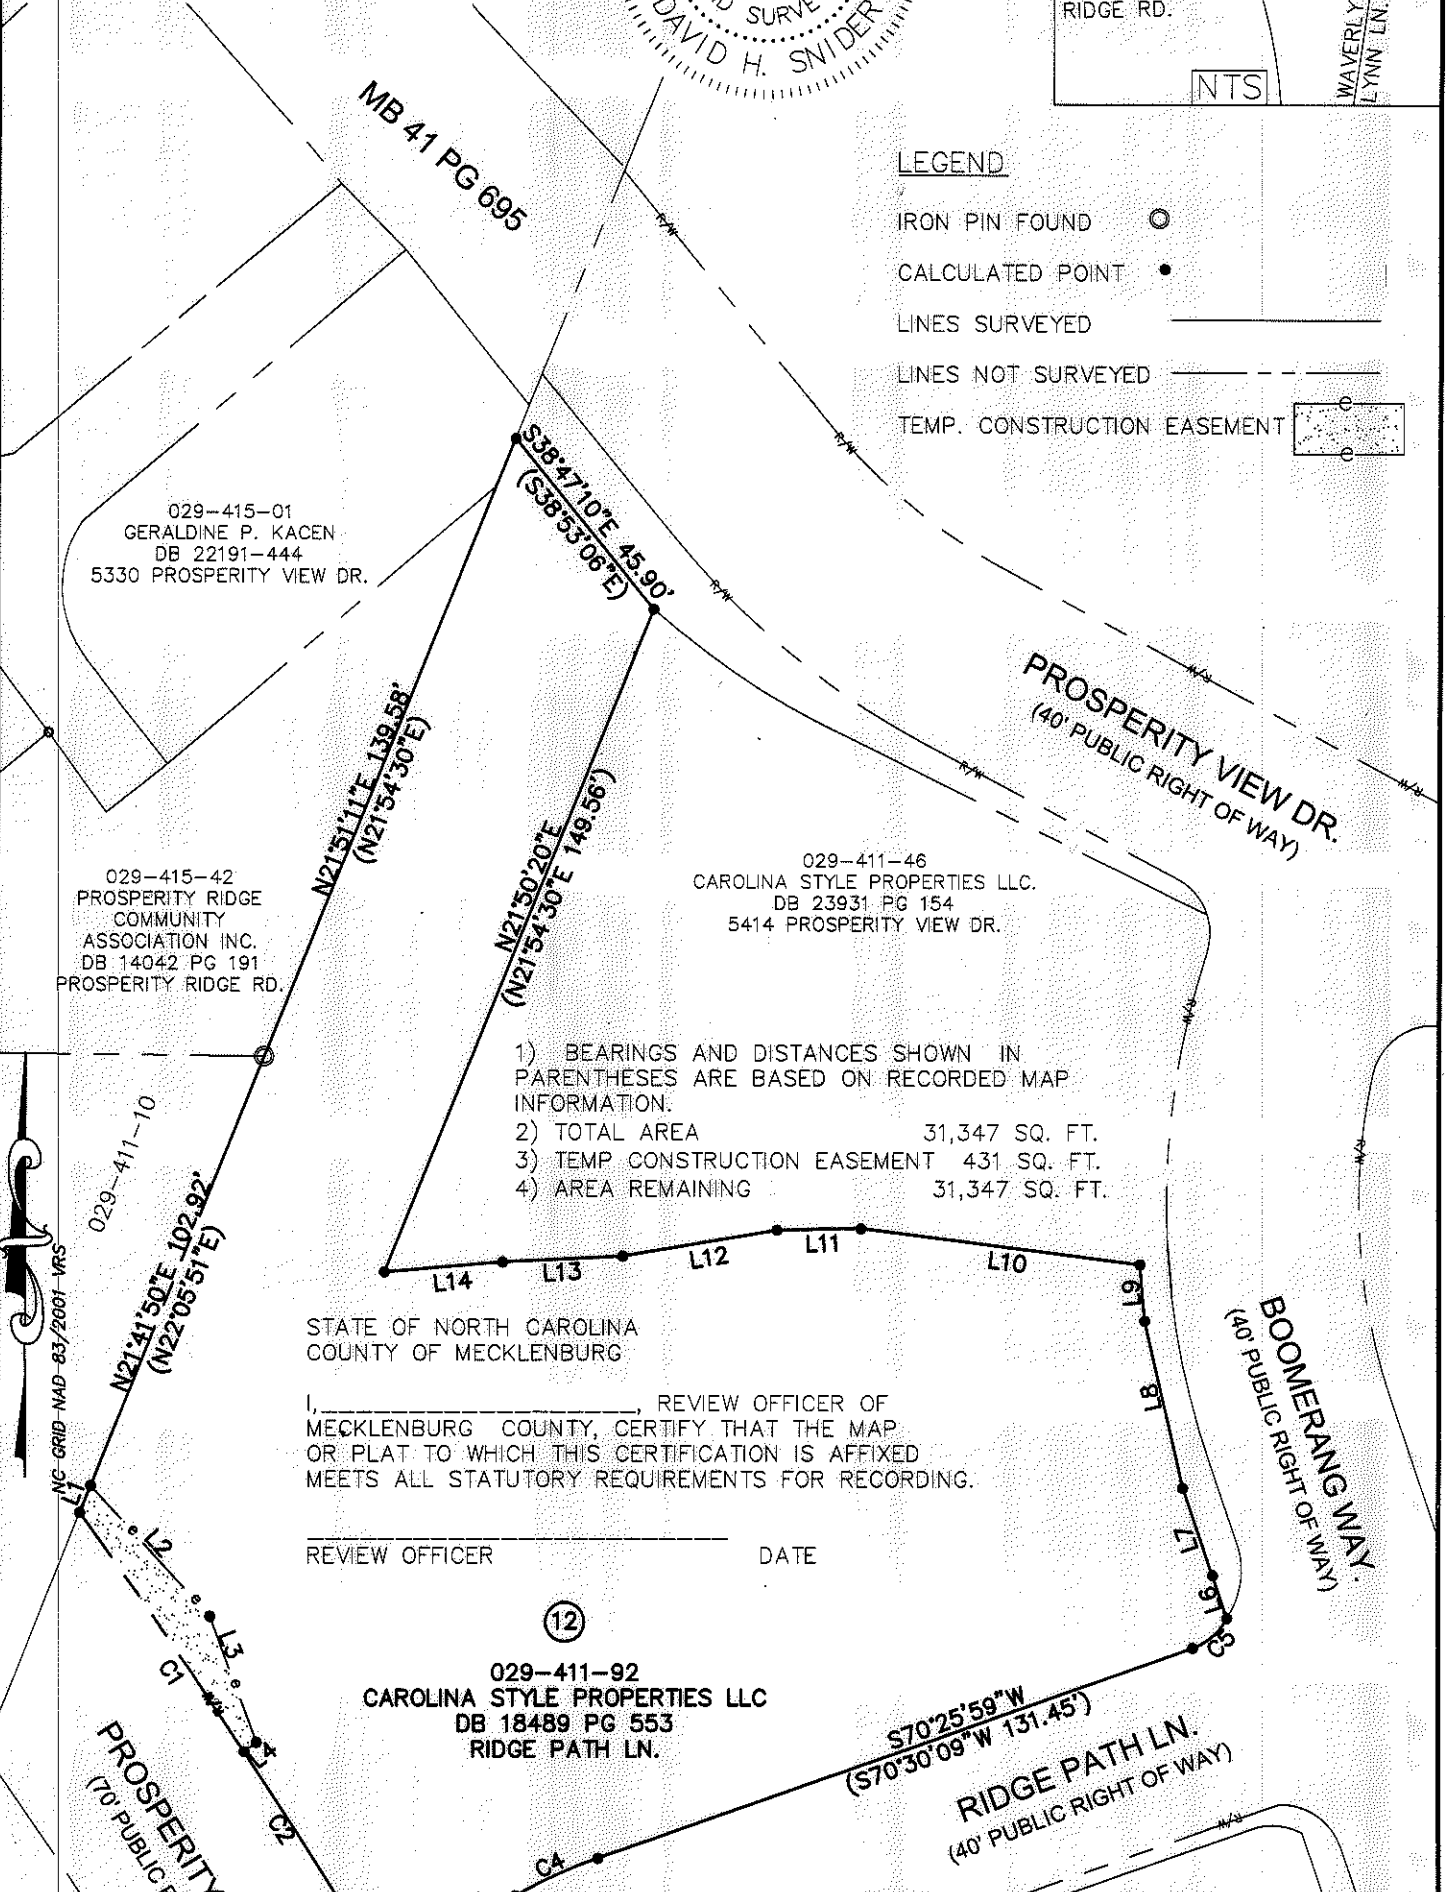


PREPARED BY:
CITY OF CHARLOTTE
ENGINEERING DEPARTMENT
600 EAST FOURTH STREET
CHARLOTTE, NC 28202
704-336-2291

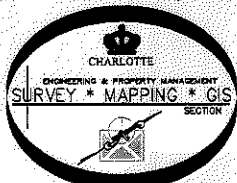

CHARLOTTE ENGINEERING DEPARTMENT		JOB NO. 512-10-043
PROSPERITY RIDGE CONNECTION		210043
PROPERTY OF CAROLINA STYLE PROPERTIES LLC. CHARLOTTE, MECKLENBURG CO., NC		SHEET 1
REVISIONS	SCALE 1" = 40"	OF 2
DRAWN BY P.S.	DATE	CHECKED BY DS SURVEY SUPVR. <i>DSR</i>
K:\AutoCad\En_su-LD4\210043 Prosperity Ridge Road Prosperity Church Rd\Plats\029-411-92		

I, DAVID H. SNIDER, CERTIFY THAT THIS PLAT WAS PREPARED UNDER MY SUPERVISION AND THAT THE PLAT WAS PREPARED FOR THE PURPOSE OF EASEMENTS ONLY, AND IS NOT INTENDED TO BE A BOUNDARY SURVEY OF PROPERTY SHOWN.

David H. Snider 12/12/13
 DAVID H. SNIDER, NC P.L.S. L-2942 DATE

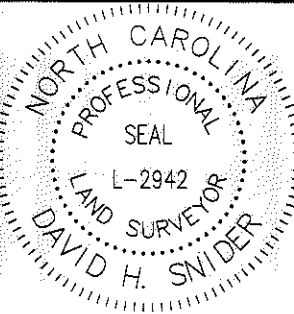



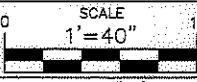
Curve Table				
Curve #	Length	Radius	CHORD BEARING	CHORD
C1	60.38	1387.51	N34°21'05"W	60.38
C2	41.23	1387.51	N32°15'12"W	41.23
C3	20.84	13.50	S75°38'59"E	18.83
C4	18.93	108.00	S65°24'36"W	18.91
C5	9.66	13.00	N49°08'36"E	9.44

Line Table		
Line #	Length	Direction
L1	6.08	S21°41'50"W
L2	36.91	S42°02'14"E
L3	27.86	S20°17'13"E
L4	3.21	N52°31'51"E
L5	18.47	S60°23'13"W
L6	9.44	N18°20'04"W
L7	19.44	N18°41'59"W
L8	36.13	N12°44'27"W
L9	11.87	N04°49'37"W
L10	58.65	N82°40'04"W
L11	17.46	S88°49'30"W
L12	32.54	S80°19'03"W
L13	25.04	S87°11'52"W
L14	24.66	S85°05'16"W



PREPARED BY:
 CITY OF CHARLOTTE
 ENGINEERING DEPARTMENT
 600 EAST FOURTH STREET
 CHARLOTTE, NC 28202
 704-336-2291

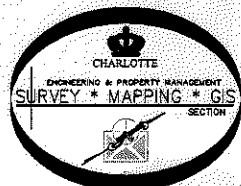

		CHARLOTTE ENGINEERING DEPARTMENT
REVISIONS	PROSPERITY RIDGE CONNECTION	JOB NO. 512-10-043
		210043
SCALE 1" = 40" 		PROPERTY OF CAROLINA STYLE PROPERTIES LLC. CHARLOTTE, MECKLENBURG CO., NC
DRAWN BY P.S.		SHEET 2 OF 2
DATE	CHECKED BY DS	SURVEY SUPVR. <i>DS</i>
K:\AutoCad\En_su-LD4\210043 Prosperity Ridge Road Prosperity Church Rd\Plats\029-411-92		

ACQUISITION BY DB 29040 PG 661