
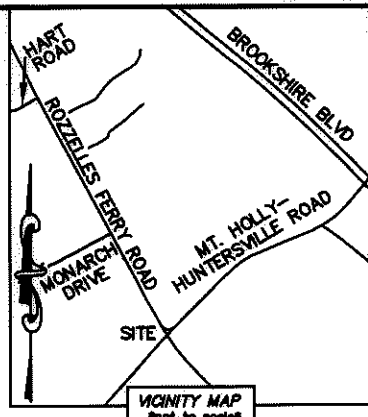


I, DAVID H. SNIDER, CERTIFY THAT THIS PLAT WAS PREPARED UNDER MY SUPERVISION AND THAT THE PLAT WAS PREPARED FOR THE PURPOSE OF ACQUISITION AND EASEMENTS ONLY, AND IS NOT INTENDED TO BE A BOUNDARY SURVEY OF PROPERTY SHOWN.

*David H. Snider* 12/7/09  
 DAVID H. SNIDER, NC P.L.S. L-2942 DATE

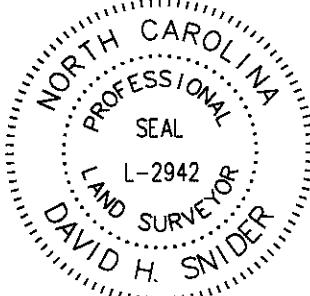

- NOTE:
- 1) BEARINGS AND DISTANCE SHOWN IN PARENTHESIS ARE BASED ON RECORDED INFORMATION.
  - 2) TOTAL AREA 54,824 SQ.FT.
  - 3) TEMPORARY CONSTRUCTION EASEMENT 67 SQ.FT.
  - 4) TOTAL AREA REMAINING 54,824 SQ.FT.

STATE OF NORTH CAROLINA  
 COUNTY OF MECKLENBURG

REVIEW OFFICER OF MECKLENBURG COUNTY, CERTIFY THAT THE MAP OR PLAT TO WHICH THIS CERTIFICATION IS AFFIXED MEETS ALL STATUTORY REQUIREMENTS FOR RECORDING.

REVIEW OFFICER \_\_\_\_\_ DATE \_\_\_\_\_

⑪  
 03118276  
 ANNE ROZZELLE EDWARDS  
 DB 2192/PG 552  
 ROZZELLES FERRY ROAD

⑫  
 03118240  
 PIEDMONT COMPANIES INC.  
 DB 18698/PG 10  
 10209 ROZZELLES FERRY ROAD

03118264  
 GOODWILL INDUSTRIES OF THE  
 SOUTHERN PIEDMONT INC.  
 DB 23382/PG 247  
 MT. HOLLY-HUNTERSVILLE ROAD

**LEGEND**

- REBAR OR IRON PIN FOUND
- COMPUTED POINT
- PROPERTY LINES
- EXIST RIGHT-OF-WAY
- TEMP. CONSTRUCTION EASEMENT
- TEMP. CONSTRUCTION EASEMENT

PREPARED BY:  
 CITY OF CHARLOTTE  
 ENGINEERING & PROPERTY MANAGEMENT  
 600 EAST FOURTH STREET  
 CHARLOTTE, NC 28202  
 704-336-2291

		CHARLOTTE ENGINEERING & PROPERTY MANAGEMENT	
REVISIONS		<i>BROOKSHIRE/1-485 AREA PLAN</i>	
SCALE 1"=80'		PROPERTY ACQUISITION OWNER: PIEDMONT COMPANIES INC. CHARLOTTE, MECKLENBURG CO., NC	
DRAWN BY LG		CHECKED BY DHS <i>DHS</i>	
DATE		K:\AUTOCAD\EN_SU-LD4\208006\DWG\PARCEL 12.DWG	
		JOB NO. 512-08-006	FILE NO. 031-182-40
		SHEET 1	OF 1

ACQUISITION BY DB 25549 PG 1-5