



I, JACKIE W. BRIM, CERTIFY THAT THIS PLAT WAS PREPARED UNDER MY SUPERVISION AND THAT THE PLAT WAS PREPARED FOR THE PURPOSE OF ACQUISITION AND EASEMENTS ONLY, AND IS NOT INTENDED TO BE A BOUNDARY SURVEY OF PROPERTY SHOWN.

Jackie W. Brim
 JACKIE W. BRIM, NC P.L.S. L-4348 DATE 1-13-2016

STATE OF NORTH CAROLINA
 COUNTY OF MECKLENBURG

REVIEW OFFICER OF MECKLENBURG COUNTY,
 CERTIFY THAT THE MAP OR PLAT TO WHICH THIS CERTIFICATION IS
 AFFIXED MEETS ALL STATUTORY REQUIREMENTS FOR RECORDING.

REVIEW OFFICER _____ DATE _____

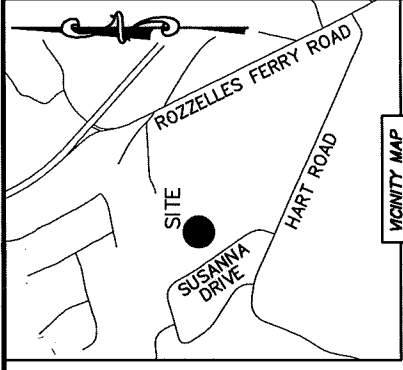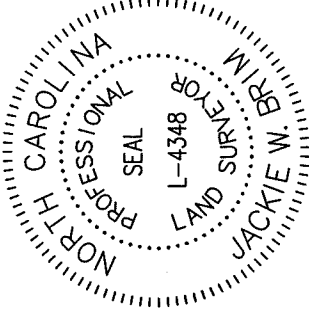

LINE TABLE		
LINE	LENGTH	BEARING
L1	21.37'	S 19°51'46" E
L2	20.00'	S 70°08'14" W
L3	27.92'	N 19°51'46" W
L4	10.00'	N 18°27'43" W
L5	4.48'	N 18°27'43" W
L6	14.64'	N 15°12'12" W
L7	14.30'	N 10°44'47" E
L8	20.00'	N 79°15'13" W
L9	18.91'	S 10°44'47" W
L10	19.82'	S 15°12'12" E
L11	5.53'	S 18°29'04" E
L12	10.00'	S 18°29'04" E
L13	10.24'	N 70°08'14" E
L14	28.43'	S 14°55'50" E
L15	49.60'	S 10°44'47" W
L16	39.51'	N 79°15'13" W
L17	40.50'	N 10°44'47" E
L18	16.09'	N 15°12'12" W
L19	9.53'	N 70°08'14" E
L20	53.76'	N 24°47'20" W
L21	45.11'	N 88°42'38" E

PREPARED BY:
 CITY OF CHARLOTTE
 ENGINEERING & PROPERTY MANAGEMENT
 600 EAST FOURTH STREET
 CHARLOTTE, NC 28202
 704-336-2291

CHARLOTTE ENGINEERING & PROPERTY MANAGEMENT	
REVISIONS	JOB NO. SMPES00131
	FILE NO. 031-226-49
	SHEET 2
	OF 2
SCALE NTS 0' = 1" LG	PROPERTY ACQUISITION OWNER: SUSANNA PLACE HOMEOWNERS ASSOCIATION, INC. CHARLOTTE, MECKLENBURG CO., NC
DRAWN BY LG	CHECKED BY JWB SURVEY SUPVR.
DATE	
K:\AUTOCAD\EN_SU-LD4\493096-SUSANNAPLACE\DWG\	

ACQUISITION BY 30747 PG 659