
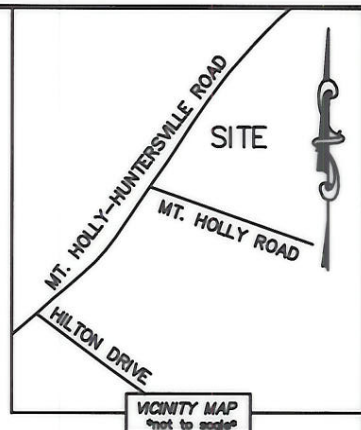


I, DAVID H. SNIDER, CERTIFY THAT THIS PLAT WAS PREPARED UNDER MY SUPERVISION AND THAT THE PLAT WAS PREPARED FOR THE PURPOSE OF ACQUISITION AND EASEMENTS ONLY, AND IS NOT INTENDED TO BE A BOUNDARY SURVEY OF PROPERTY SHOWN.

*David H. Snider* 03/09/09  
 DAVID H. SNIDER, NC P.L.S. L-2942 DATE

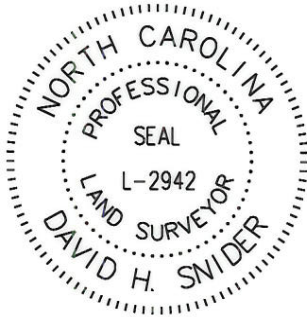


STATE OF NORTH CAROLINA  
 COUNTY OF MECKLENBURG

I, \_\_\_\_\_ REVIEW OFFICER OF MECKLENBURG COUNTY, CERTIFY THAT THE MAP OR PLAT TO WHICH THIS CERTIFICATION IS AFFIXED MEETS ALL STATUTORY REQUIREMENTS FOR RECORDING.


REVIEW OFFICER \_\_\_\_\_ DATE \_\_\_\_\_

**ACQUISITION BY CITY  
 RECORDED IN DEED BOOK**  
 24748-36  
 DATE 05-19-09

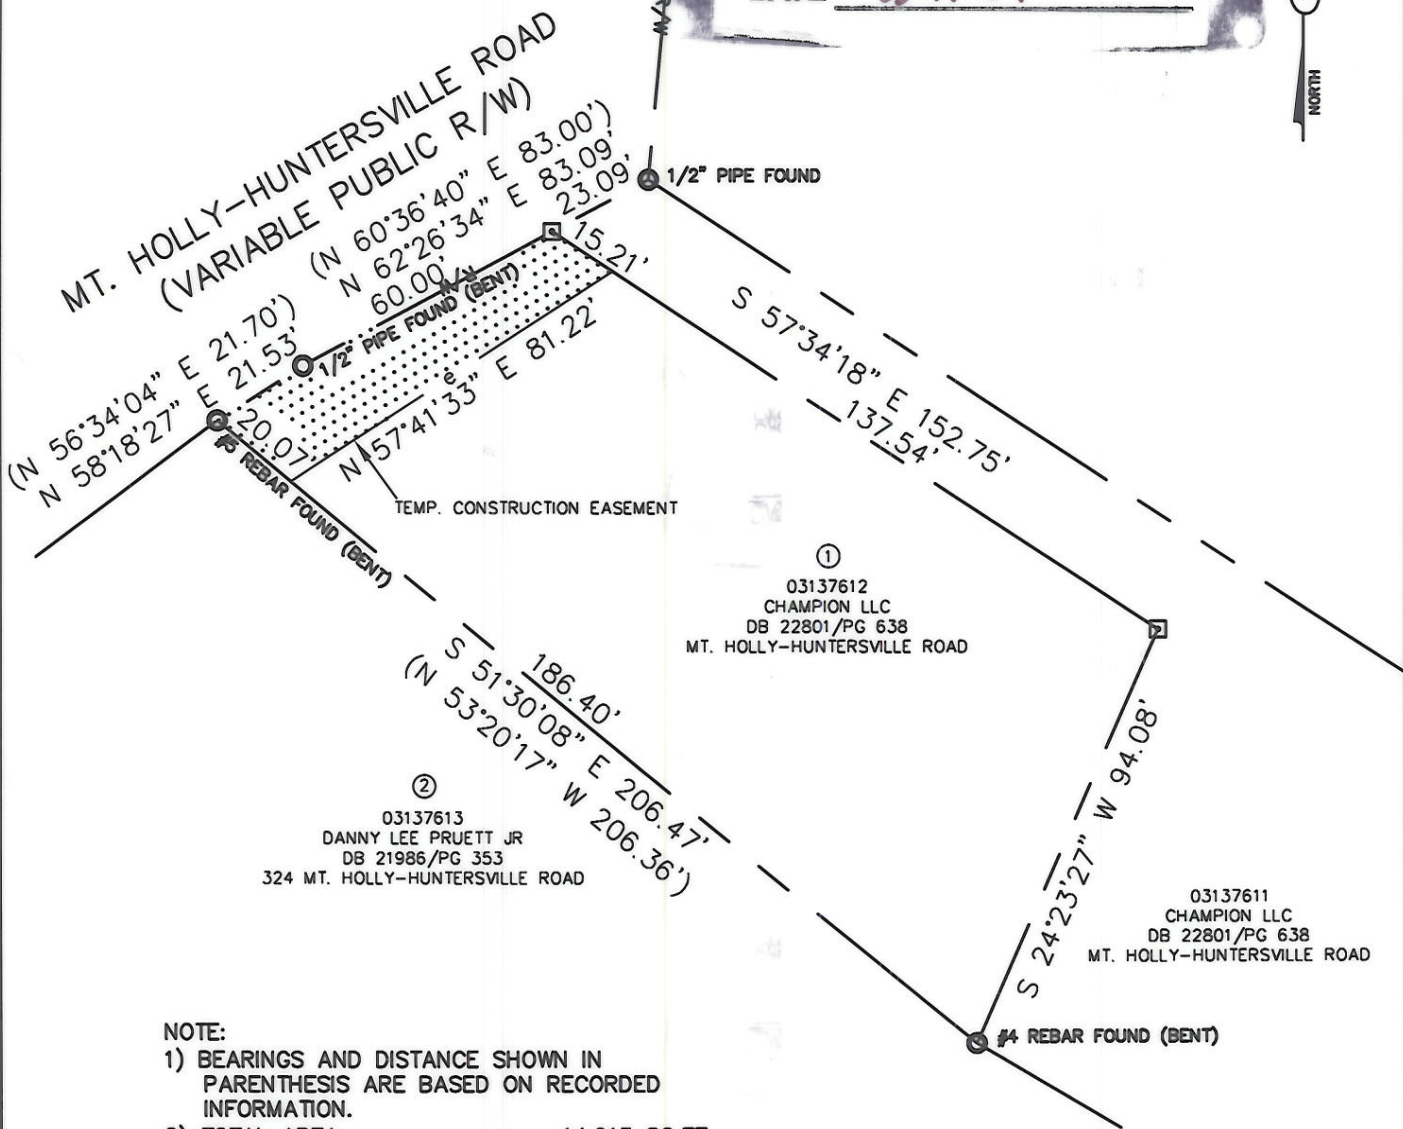

**NOTE:**

- 1) BEARINGS AND DISTANCE SHOWN IN PARENTHESIS ARE BASED ON RECORDED INFORMATION.
- 2) TOTAL AREA 14,913 SQ.FT.
- 3) TEMPORARY CONSTRUCTION EASEMENT 1,359 SQ.FT.
- 4) TOTAL AREA REMAINING 14,913 SQ.FT.

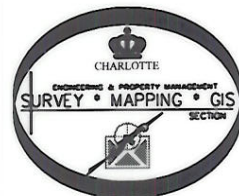

**LEGEND**

- REBAR OR IRON PIN FOUND
- #5 REBAR SET OR PK NAIL
- COMPUTED POINT
- PROPERTY LINES
- EXIST RIGHT-OF-WAY
- TEMP. CONSTRUCTION EASEMENT
- TEMP. CONSTRUCTION EASEMENT

PREPARED BY:  
 CITY OF CHARLOTTE  
 ENGINEERING & PROPERTY MANAGEMENT  
 600 EAST FOURTH STREET  
 CHARLOTTE, NC 28202  
 704-336-2291

<b>CHARLOTTE</b> ENGINEERING DEPARTMENT		
REVISIONS	<b>RE-ALIGNMENT MT. HOLLY ROAD AND MT. HOLLY-HUNTERSVILLE ROAD</b>	JOB NO. 512-09-037
		FILE NO. 031-376-12
SCALE 	<b>PROPERTY ACQUISITION OWNER: CHAMPION LLC CHARLOTTE, MECKLENBURG CO., NC</b>	SHEET 1
DRAWN BY LG		OF 1
DATE	CHECKED BY DHS SURVEY SUPVR. <i>[Signature]</i>	
K: \AUTOCAD\EN_SU-LD4\209037\DWG\PARCEL 1.DWG		