
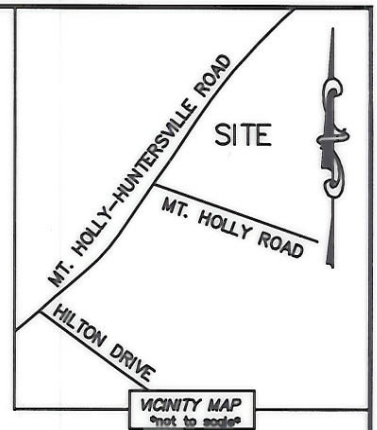


I, DAVID H. SNIDER, CERTIFY THAT THIS PLAT WAS PREPARED UNDER MY SUPERVISION AND THAT THE PLAT WAS PREPARED FOR THE PURPOSE OF ACQUISITION AND EASEMENTS ONLY, AND IS NOT INTENDED TO BE A BOUNDARY SURVEY OF PROPERTY SHOWN.


*David H. Snider 7/23/09*  
 DAVID H. SNIDER, NC P.L.S. L-2942 DATE

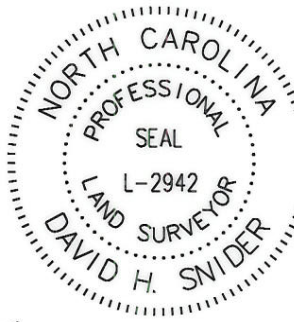

STATE OF NORTH CAROLINA  
 COUNTY OF MECKLENBURG


I, \_\_\_\_\_ REVIEW OFFICER OF MECKLENBURG COUNTY, CERTIFY THAT THE MAP OR PLAT TO WHICH THIS CERTIFICATION IS AFFIXED MEETS ALL STATUTORY REQUIREMENTS FOR RECORDING.

REVIEW OFFICER \_\_\_\_\_ DATE \_\_\_\_\_

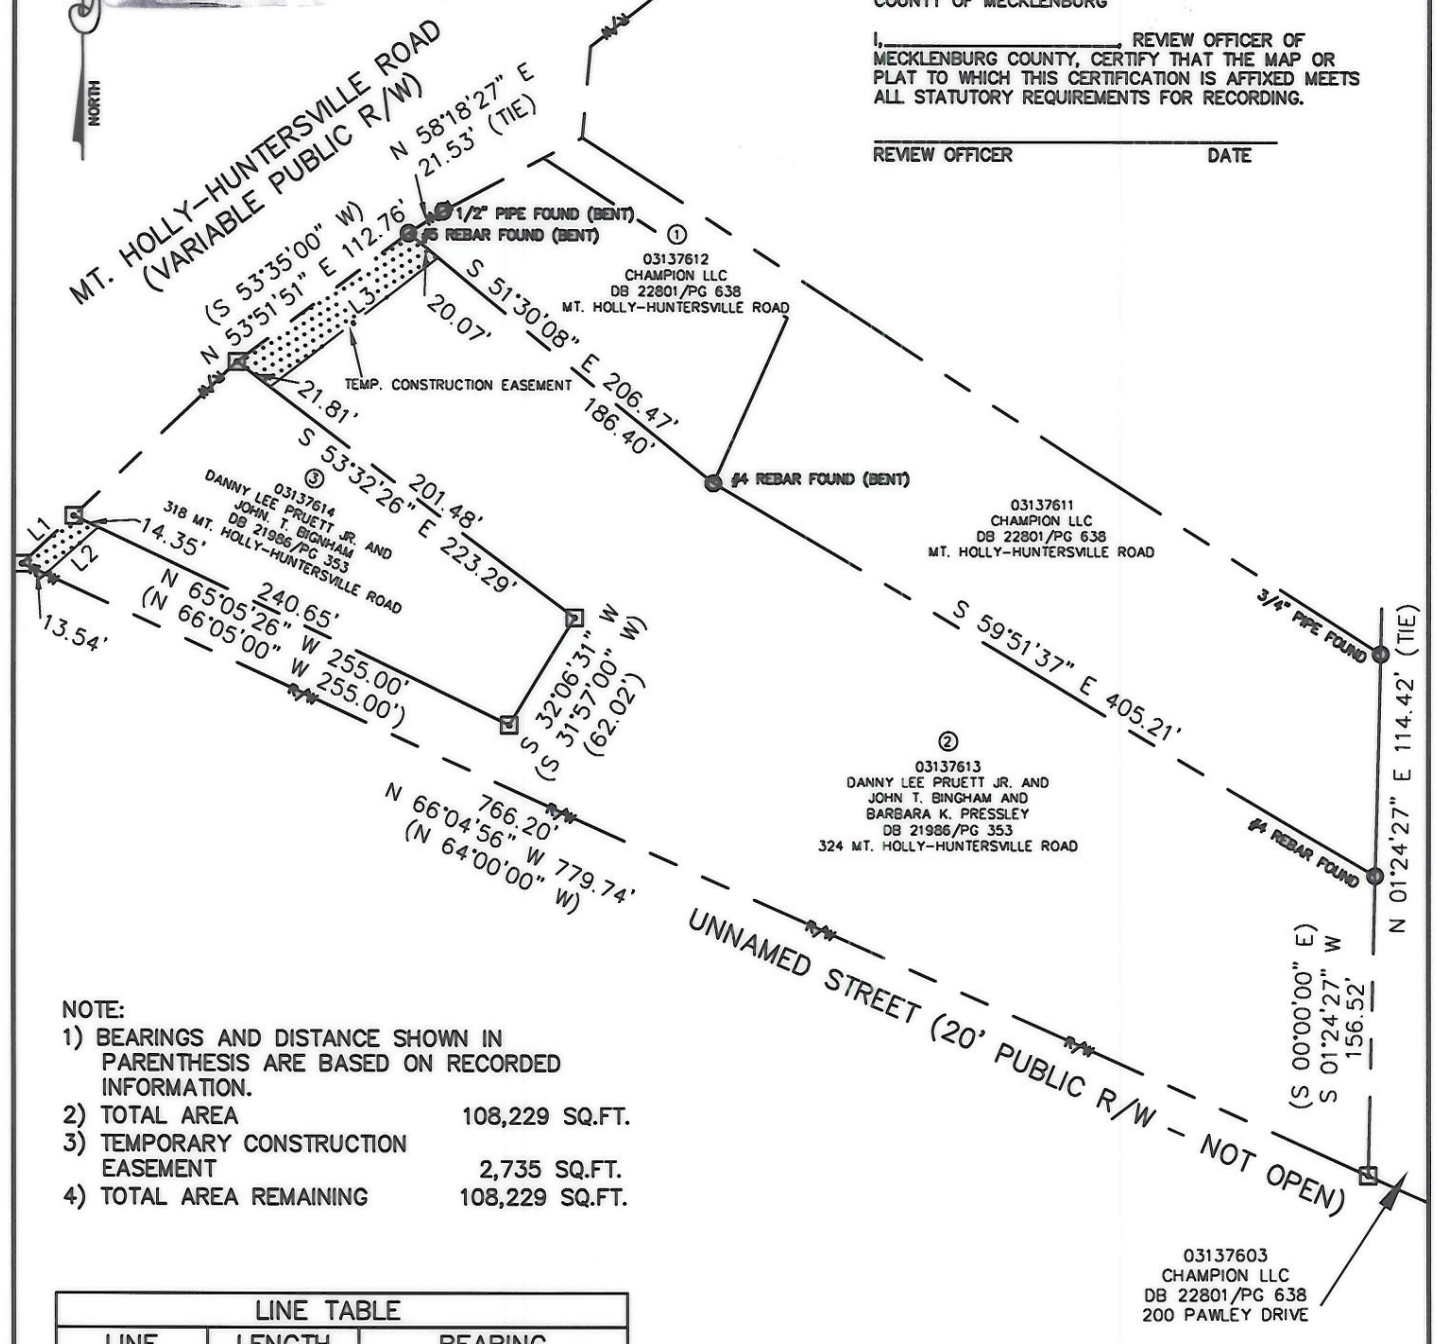

- NOTE:
- 1) BEARINGS AND DISTANCE SHOWN IN PARENTHESIS ARE BASED ON RECORDED INFORMATION.
  - 2) TOTAL AREA 108,229 SQ.FT.
  - 3) TEMPORARY CONSTRUCTION EASEMENT 2,735 SQ.FT.
  - 4) TOTAL AREA REMAINING 108,229 SQ.FT.

LINE TABLE		
LINE	LENGTH	BEARING
L1	37.22'	N 47°00'34" E
L2	37.32'	N 48°17'47" E
L3	111.56'	N 53°06'43" E

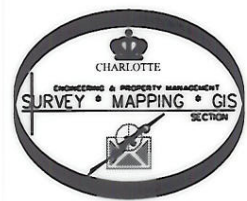

LEGEND

- REBAR OR IRON PIN FOUND
- #5 REBAR SET OR PK NAIL
- COMPUTED POINT
- PROPERTY LINES
- EXIST RIGHT-OF-WAY
- TEMP. CONSTRUCTION EASEMENT
- TEMP. CONSTRUCTION EASEMENT

PREPARED BY:  
 CITY OF CHARLOTTE  
 ENGINEERING & PROPERTY MANAGEMENT  
 600 EAST FOURTH STREET  
 CHARLOTTE, NC 28202  
 704-336-2291

CHARLOTTE ENGINEERING DEPARTMENT		
REVISIONS	<b>RE-ALIGNMENT MT. HOLLY ROAD AND MT. HOLLY-HUNTERSVILLE ROAD</b>	JOB NO. 512-09-037
07-23-09 - CHANGE NAME		FILE NO. 031-376-13
SCALE 0 1" = 100' 1"	<b>PROPERTY ACQUISITION</b> OWNER: DANNY LEE PRUETT JR. AND JOHN T. BINGHAM AND BARBARA K. PRESSLEY CHARLOTTE, MECKLENBURG CO., NC	SHEET 1
DRAWN BY LG		OF 1
DATE	CHECKED BY DHS SURVEY SUPVR. <i>DHS</i>	
K:\AUTOCAD\EN_SU-LD4\209037\DWG\PARCEL 2.DWG		