
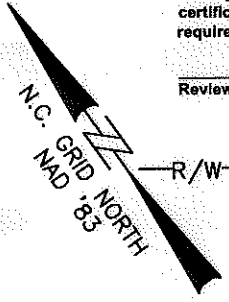


STATE OF NORTH CAROLINA
 COUNTY OF MECKLENBURG

I, _____, Review Officer of Mecklenburg County, certify that the map or plat to which this certification is attached meets all statutory requirements for recording.


Review Officer _____ Date _____

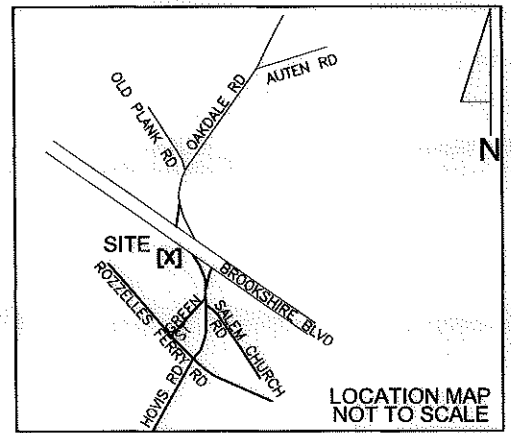

LEGEND

- Temporary Construction Easement ... e
- Temporary Construction Easement ...
- Right-of-Way..... R/W
- Existing Property Line
- Field Located Property Iron

- NOTE:**
- 1) TOTAL PARCEL AREA 9,130 SF
 - 2) TEMP. CONSTRUCTION EASEMENT (TCE WITHIN EXIST. SAN SEWER ESMT) 2,221 SF (2 SF)
 - 4) TOTAL PARCEL AREA REMAINING 9,130 SF

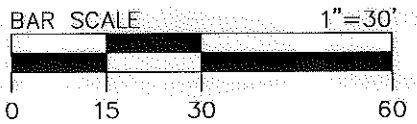

Dewberry & Davis, Inc.
 LICENSE #F-0679

6135 LAKEVIEW ROAD
 SUITE 150
 CHARLOTTE, NC 28269-2609
 PHONE: (704) 509-9918
 FAX: (704) 509-9937

THE LOCALIZED COORDINATE SYSTEM DEVELOPED FOR THIS PROJECT IS BASED ON THE NAD 83/01 STATE PLANE COORDINATES FOR THE NCGS MONUMENT "RESERVOIR" WITH A NORTHING OF 561874.06, EASTING OF 1434680.70. THE AVERAGE COMBINED FACTOR USED ON THIS PROJECT (GROUND TO GRID) IS 999833715. ALL LINEAR DISTANCES ARE LOCALIZED HORIZONTAL DISTANCES.


LOCALIZED GRID COORDINATES
 N:562249.57
 E:1433816.57

TAX CODE: 035-013-03
 FRED D GODLEY
 DB: 7947 PG 090
 MB 26 PG 670
 BROOKSHIRE BLVD

TAX CODE: 035-012-01
 WASTE CONNECTIONS
 OF NORTH CAROLINA INC.
 DB 24747 PG 693
 5516 ROZZELLEZ FERRY RD


TAX CODE: 035-012-24
 TIMES OIL CORP
 DB 4022 PG 047
 5601 BROOKSHIRE BLVD

TAX CODE: 035-012-23
 PAW CREEK
 AMERICAN LEGION POST 353
 DB 1556 PG 184
 MB 3 PG 18
 5661 BROOKSHIRE BLVD

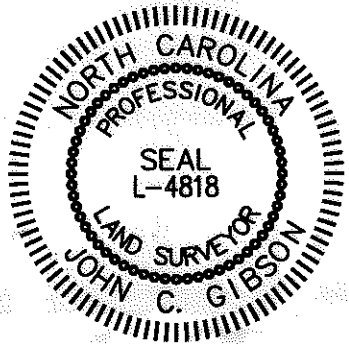

Note: Property corners shown circled were located by actual field survey. Bearings are based on N.C. State Grid North. This map was prepared for the purpose of right-of-way and/or easement acquisition only, and is not intended to be a boundary survey of the property shown. This map was prepared under my supervision.

John C. Gibson
 JOHN C. GIBSON
 L-4818

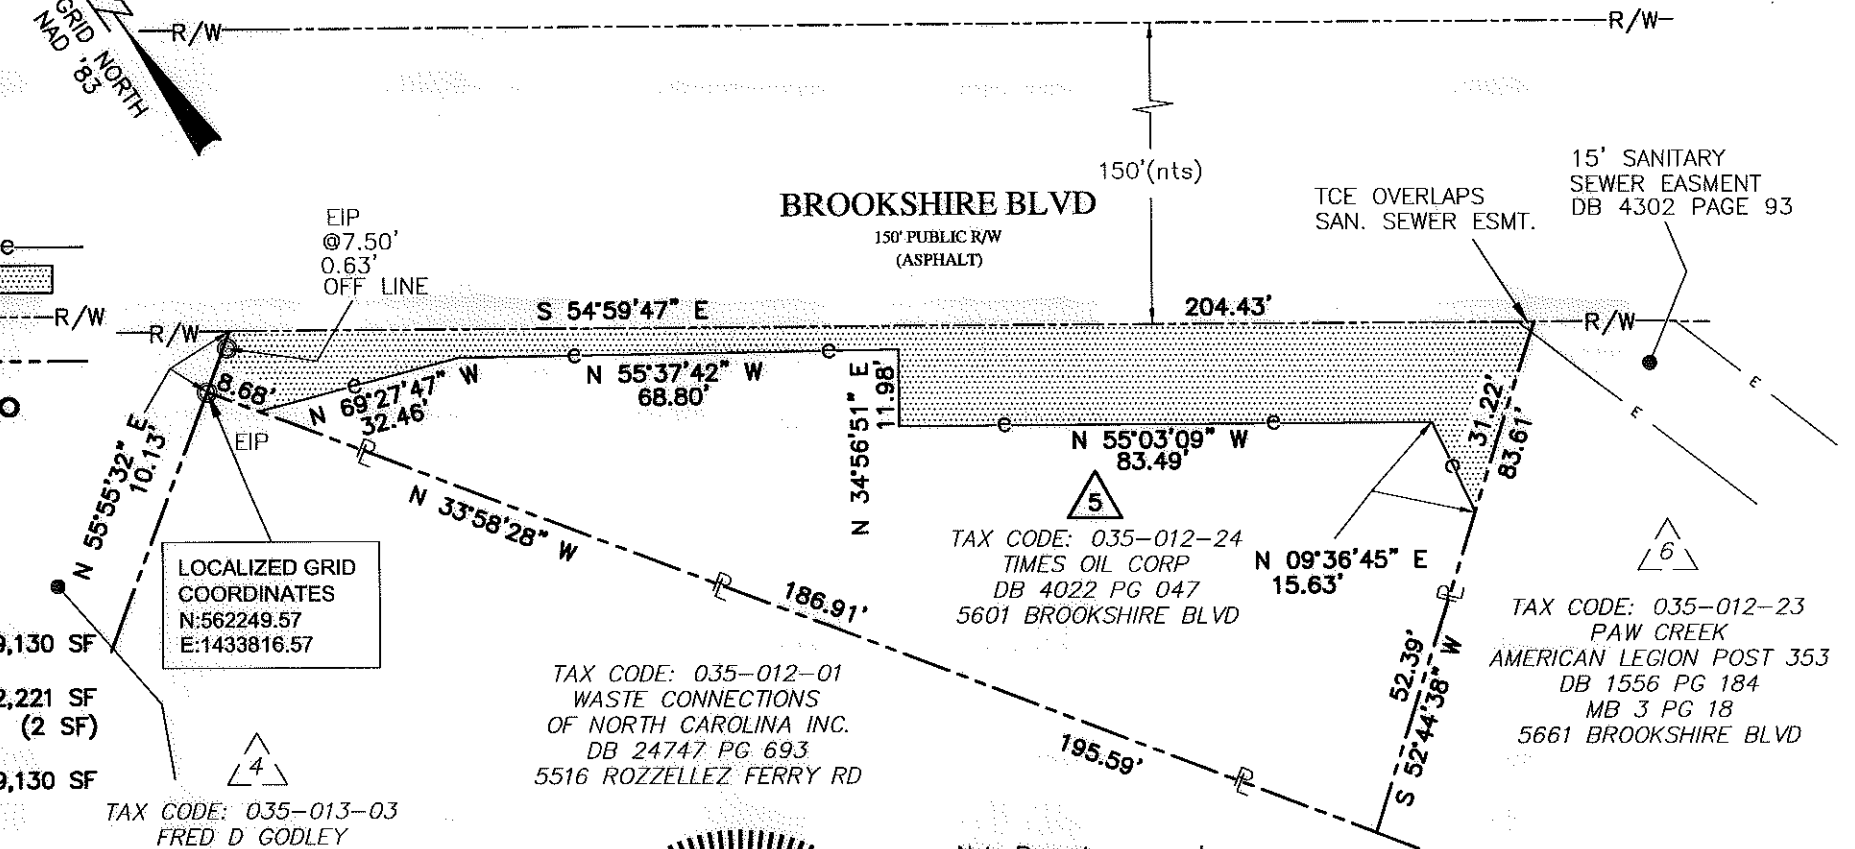

		Project Name Brookshire Boulevard/Hovis and Oakdale Road Intersection Project 512-08-008	
		Property Owner TIMES OIL CORP Address 5601 BROOKSHIRE BLVD Charlotte, Mecklenburg County, N.C.	
512-08-008 PROJECT NO.	1"=30' SCALE	P:\00011573\CAD\Survey\ESMT-PLATS\ESMT-5.dwg PATH	
JCG PREPARED BY	10/2010 DATE	1 OF 1 SHEET	