


I, KENNETH M. GREEN, CERTIFY THAT THIS PLAT WAS PREPARED UNDER MY SUPERVISION AND THAT THE PLAT WAS PREPARED FOR THE PURPOSE OF ACQUISITION AND EASEMENTS ONLY, AND IS NOT INTENDED TO BE A BOUNDARY SURVEY OF THE PROPERTY SHOWN.


*Kenneth M. Green*  
KENNETH M. GREEN, PLS

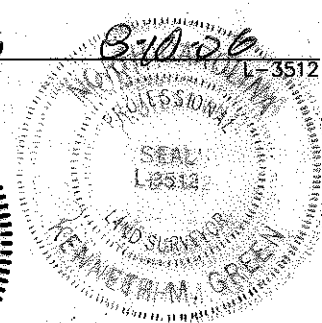

NOTES:  
THIS SURVEY IS OF ANOTHER CATEGORY, SUCH AS THE RECOMBINATION OF EXISTING PARCELS, A COURT-ORDERED SURVEY, OR OTHER EXCEPTION TO THE DEFINITION OF SUBDIVISION.  
BOUNDARY INFORMATION TAKEN FROM COMPILED MECKLENBURG CO. PUBLIC RECORD INFORMATION.

STATE OF NORTH CAROLINA  
COUNTY OF MECKLENBURG  
I, \_\_\_\_\_ REVIEW OFFICER OF MECKLENBURG COUNTY, CERTIFY THAT THE MAP OR PLAT TO WHICH THIS CERTIFICATION IS AFFIXED MEETS ALL STATUTORY REQUIREMENTS FOR RECORDING.

REVIEW OFFICER \_\_\_\_\_ DATE \_\_\_\_\_

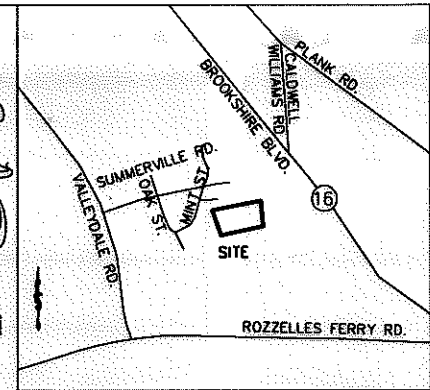

VICINITY MAP NOT TO SCALE

1.959 AC. (85,322 s.f.) TOTAL AREA BY DEED  
-0.116 AC. (5,054 s.f.) AREA ACQUIRED IN FEE SIMPLE  
0.028 AC. (1,229 s.f.) IN PERMANENT DRAINAGE EASEMENT  
0.091 AC. (3,943 s.f.) IN TEMPORARY CONSTRUCTION EASEMENT  
1.843 AC REMAINING

CURVE TABLE						
CURVE	LENGTH	RADIUS	TANG	CHORD	BEARING	DELTA
C1	60.46	120.00	30.89	59.82	S32°17'55"E	28°52'06"

LINE TABLE		
LINE	LENGTH	BEARING
L1	34.63	N62°58'33"E
L2	110.00	N70°30'12"E
L3	126.08	N75°56'38"E
L4	136.64	N70°30'12"E
L5	35.39	N72°08'08"E
L6	54.71	S17°51'52"E
L7	39.48	S46°43'58"E

PREPARED BY:


**R. Joe Harris & Associates, L.L.C.**

Engineering & Land Surveying  
1698 W. HWY 160, SUITE 130, FORT MILL, SC, 29708  
Phone: (803) 802-1799


LEGEND:

- — — — — PROPERTY LINE
- — — — — PROPOSED R/W LINE
- e — — — — TEMPORARY CONSTRUCTION EASEMENT (TCE)
- PDE — — — — PERMANENT DRAINAGE EASEMENT

GRAPHIC SCALE

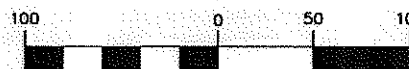

1 inch = 100 ft.

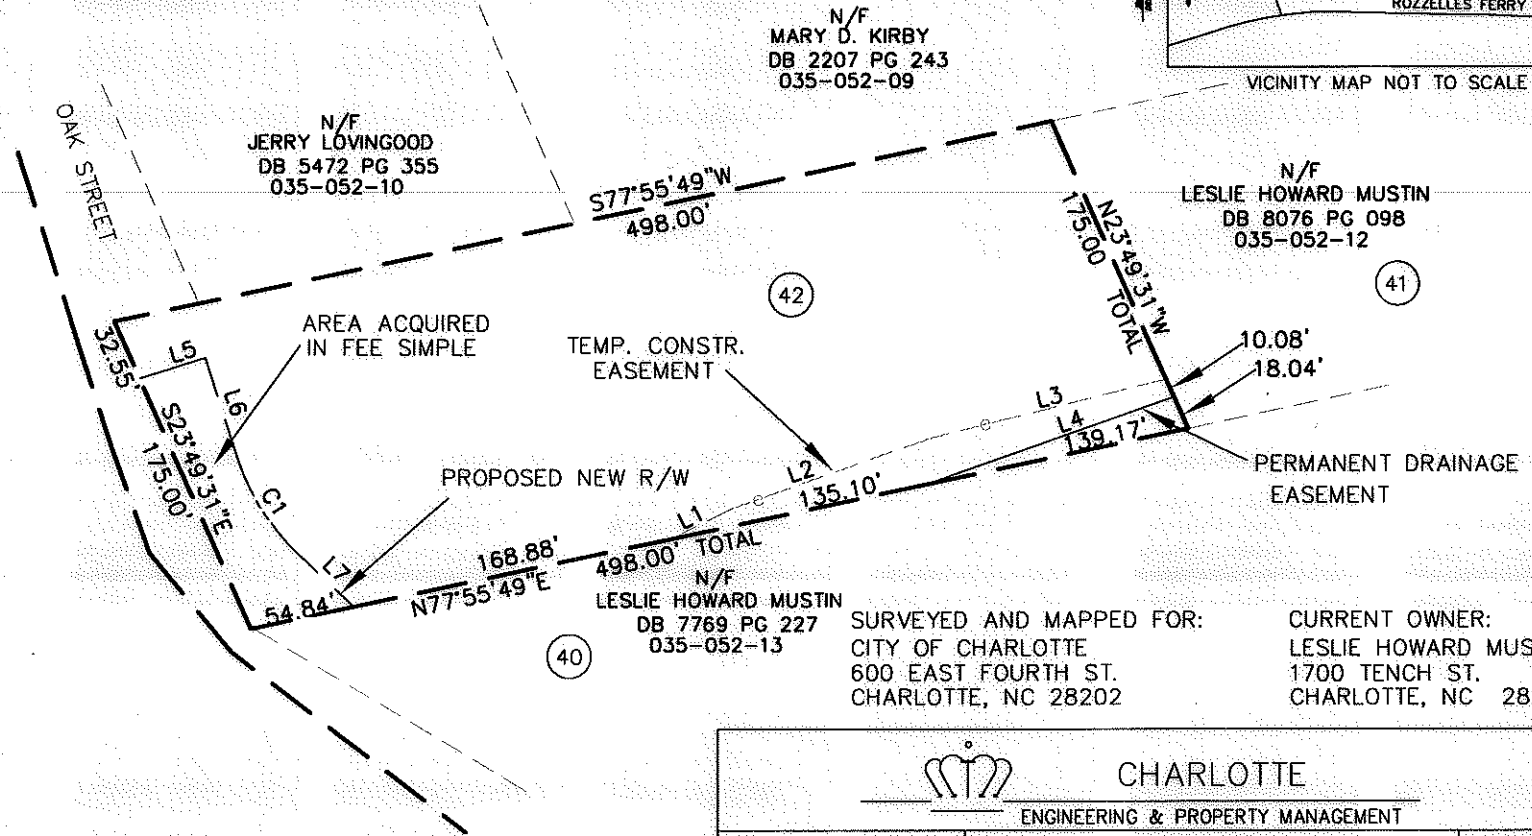

SURVEYED AND MAPPED FOR:  
CITY OF CHARLOTTE  
600 EAST FOURTH ST.  
CHARLOTTE, NC 28202

CURRENT OWNER:  
LESLIE HOWARD MUSTIN  
1700 TENCH ST.  
CHARLOTTE, NC 28214

CHARLOTTE ENGINEERING & PROPERTY MANAGEMENT		
PROJECT	FRED D. ALEXANDER BLVD., SECTION C	JOB NO. 1198
512-00-118	TAX PARCEL 035-052-11	FILE NO.
REV.	PROPERTY ACQUISITION	SHEET 1
SCALE 1"=100'	OWNER: LESLIE HOWARD MUSTIN	OF 1
DRAWN BY: rob	CHARLOTTE, MECKLENBURG CO., NC	
DATE 7-29-05	CHECKED BY: kmg	SURVEY SUPVR.

ACQUISITION BY DB 21268 PG 50