


I, KENNETH M. GREEN, CERTIFY THAT THIS PLAT WAS PREPARED UNDER MY SUPERVISION AND THAT THE PLAT WAS PREPARED FOR THE PURPOSE OF ACQUISITION AND EASEMENTS ONLY, AND IS NOT INTENDED TO BE A BOUNDARY SURVEY OF THE PROPERTY SHOWN.

Kenneth M. Green
 3-25-09
 KENNETH M. GREEN, PLS

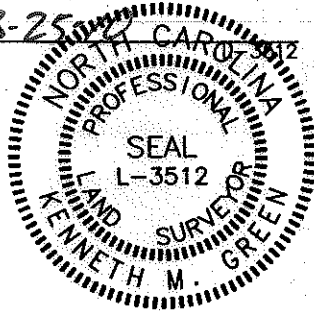


NOTES:
 THIS SURVEY IS OF ANOTHER CATEGORY, SUCH AS THE RECOMBINATION OF EXISTING PARCELS, A COURT-ORDERED SURVEY, OR OTHER EXCEPTION TO THE DEFINITION OF SUBDIVISION.

BOUNDARY INFORMATION TAKEN FROM RECORD PLAT OF HOMESTEAD GLEN SUBDIVISION-MAP 2 BY DOWELL & CO. P.C. AND DATED 6-16-05. OTHER LOT INFORMATION GATHERED FROM MAP 3 DATED 11-29-06.

STATE OF NORTH CAROLINA
 COUNTY OF MECKLENBURG

I, _____ REVIEW OFFICER OF MECKLENBURG COUNTY, CERTIFY THAT THE MAP OR PLAT TO WHICH THIS CERTIFICATION IS AFFIXED MEETS ALL STATUTORY REQUIREMENTS FOR RECORDING.

REVIEW OFFICER _____ DATE _____

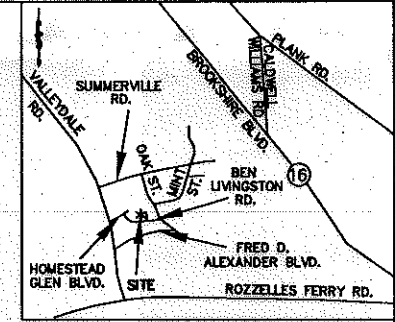

VICINITY MAP NOT TO SCALE

0.150 AC = TOTAL AREA BY DEED
 0.000 AC = ACQUIRED IN FEE SIMPLE
 0.062 AC (2,687 SF) = EXISTING PDE TO BE ACQUIRED AS SDE "A"
 0.005 AC (213 SF) = PROPOSED TCE "B"
 0.150 AC REMAINING

LEGEND:


- — — — — PROPERTY LINE
- — — — — R/W LINE
- e — — — — TEMPORARY CONSTRUCTION EASEMENT (TCE)
- PDE — — — — PUBLIC STORM DRAINAGE EASEMENT (MB 47 PG 669)
- SDE — — — — STORM DRAINAGE EASEMENT
- EX. — — — — EXISTING
- PROP. — — — — PROPOSED
- EX. PDE HATCH
- PROP. TCE HATCH

56
 LLC JORDANS POND
 HOLDING COMPANY
 L18 MB48 PG87
 035-053-31

60
 LAKE PROPERTIES LLC
 L15 M47-669
 035-053-28

55
 RONALD GATEB
 DB 22409 PG 921
 L17 M47-669
 035-053-30

54
 KHIEM BINH PHAM AND
 KIMTHU NGUYEN PHAM
 L16 MB47 PG669
 035-053-29

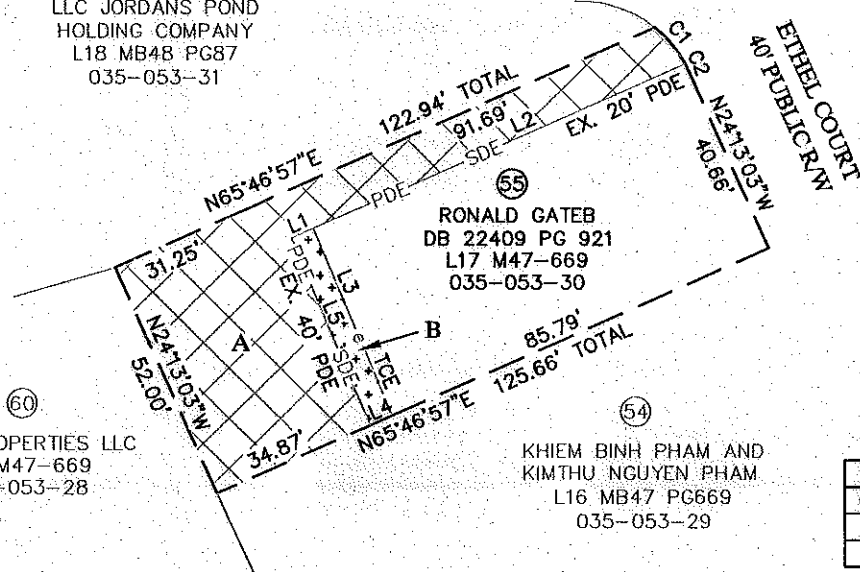

LINE TABLE		
LINE	LENGTH	BEARING
L1	5.00	N65°51'24"E
L2	84.59	N65°51'24"E
L3	42.60	S22°41'26"E
L4	5.00	N65°46'57"E
L5	42.60	S22°41'26"E

CURVE TABLE						
CURVE	LENGTH	RADIUS	TANG	CHORD	BEARING	DELTA
C1	9.96	25.00	5.05	9.89	N39°47'14"W	22°49'06"
C2	1.82	25.00	0.91	1.81	N26°17'52"W	4°09'38"

NOTE:
 THE PURPOSE OF THIS REVISION IS TO REFLECT THE NEW SDE AS A COMPLETE OVERLAY OF THE EXISTING PERM. PDE.

GRAPHIC SCALE



(IN FEET)
 1 inch = 40 ft.

PREPARED BY:

R. Joe Harris & Associates, L.L.C.

Engineering & Land Surveying
 1698 W. HWY 160, SUITE 130, FORT MILL, SC, 29708
 Phone: (803) 802-1799

SURVEYED AND MAPPED FOR:
 CITY OF CHARLOTTE
 600 EAST FOURTH ST.
 CHARLOTTE, NC 28202

 CHARLOTTE ENGINEERING & PROPERTY MANAGEMENT		
PROJECT	FRED D. ALEXANDER BLVD., SECTION C	JOB NO. 1198
512-00-118	TAX PARCEL 035-053-30	FILE NO.
SCALE: 1" = 40'	CURRENT OWNER:	SHEET
REV. 2 03-25-10 REV. 11-24-09	RONALD GATEB 507 ETHEL COURT CHARLOTTE, NC 28216	1
DRAWN BY: MPL	CHECKED BY: kmg	OF
DATE 9-10-09	SURVEY SUPVR.	1