



I, R. DENNIS SMITH, CERTIFY THAT THIS PLAT WAS PREPARED UNDER MY SUPERVISION AND THAT THE PLAT WAS PREPARED FOR THE PURPOSE OF ACQUISITION AND EASEMENTS ONLY, AND IS NOT INTENDED TO BE A BOUNDARY SURVEY OF PROPERTY SHOWN.

R. Dennis Smith 12-30-97
 R. DENNIS SMITH, NC R.L.S. L-1482 DATE

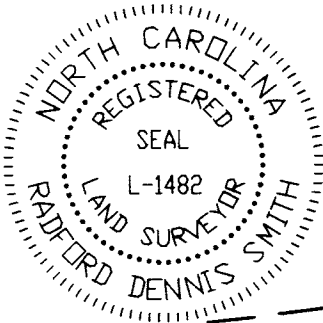

UGOR ASSOCIATES LLC
 TAX CODE: 037-156-99/
 DB: 8015 0316

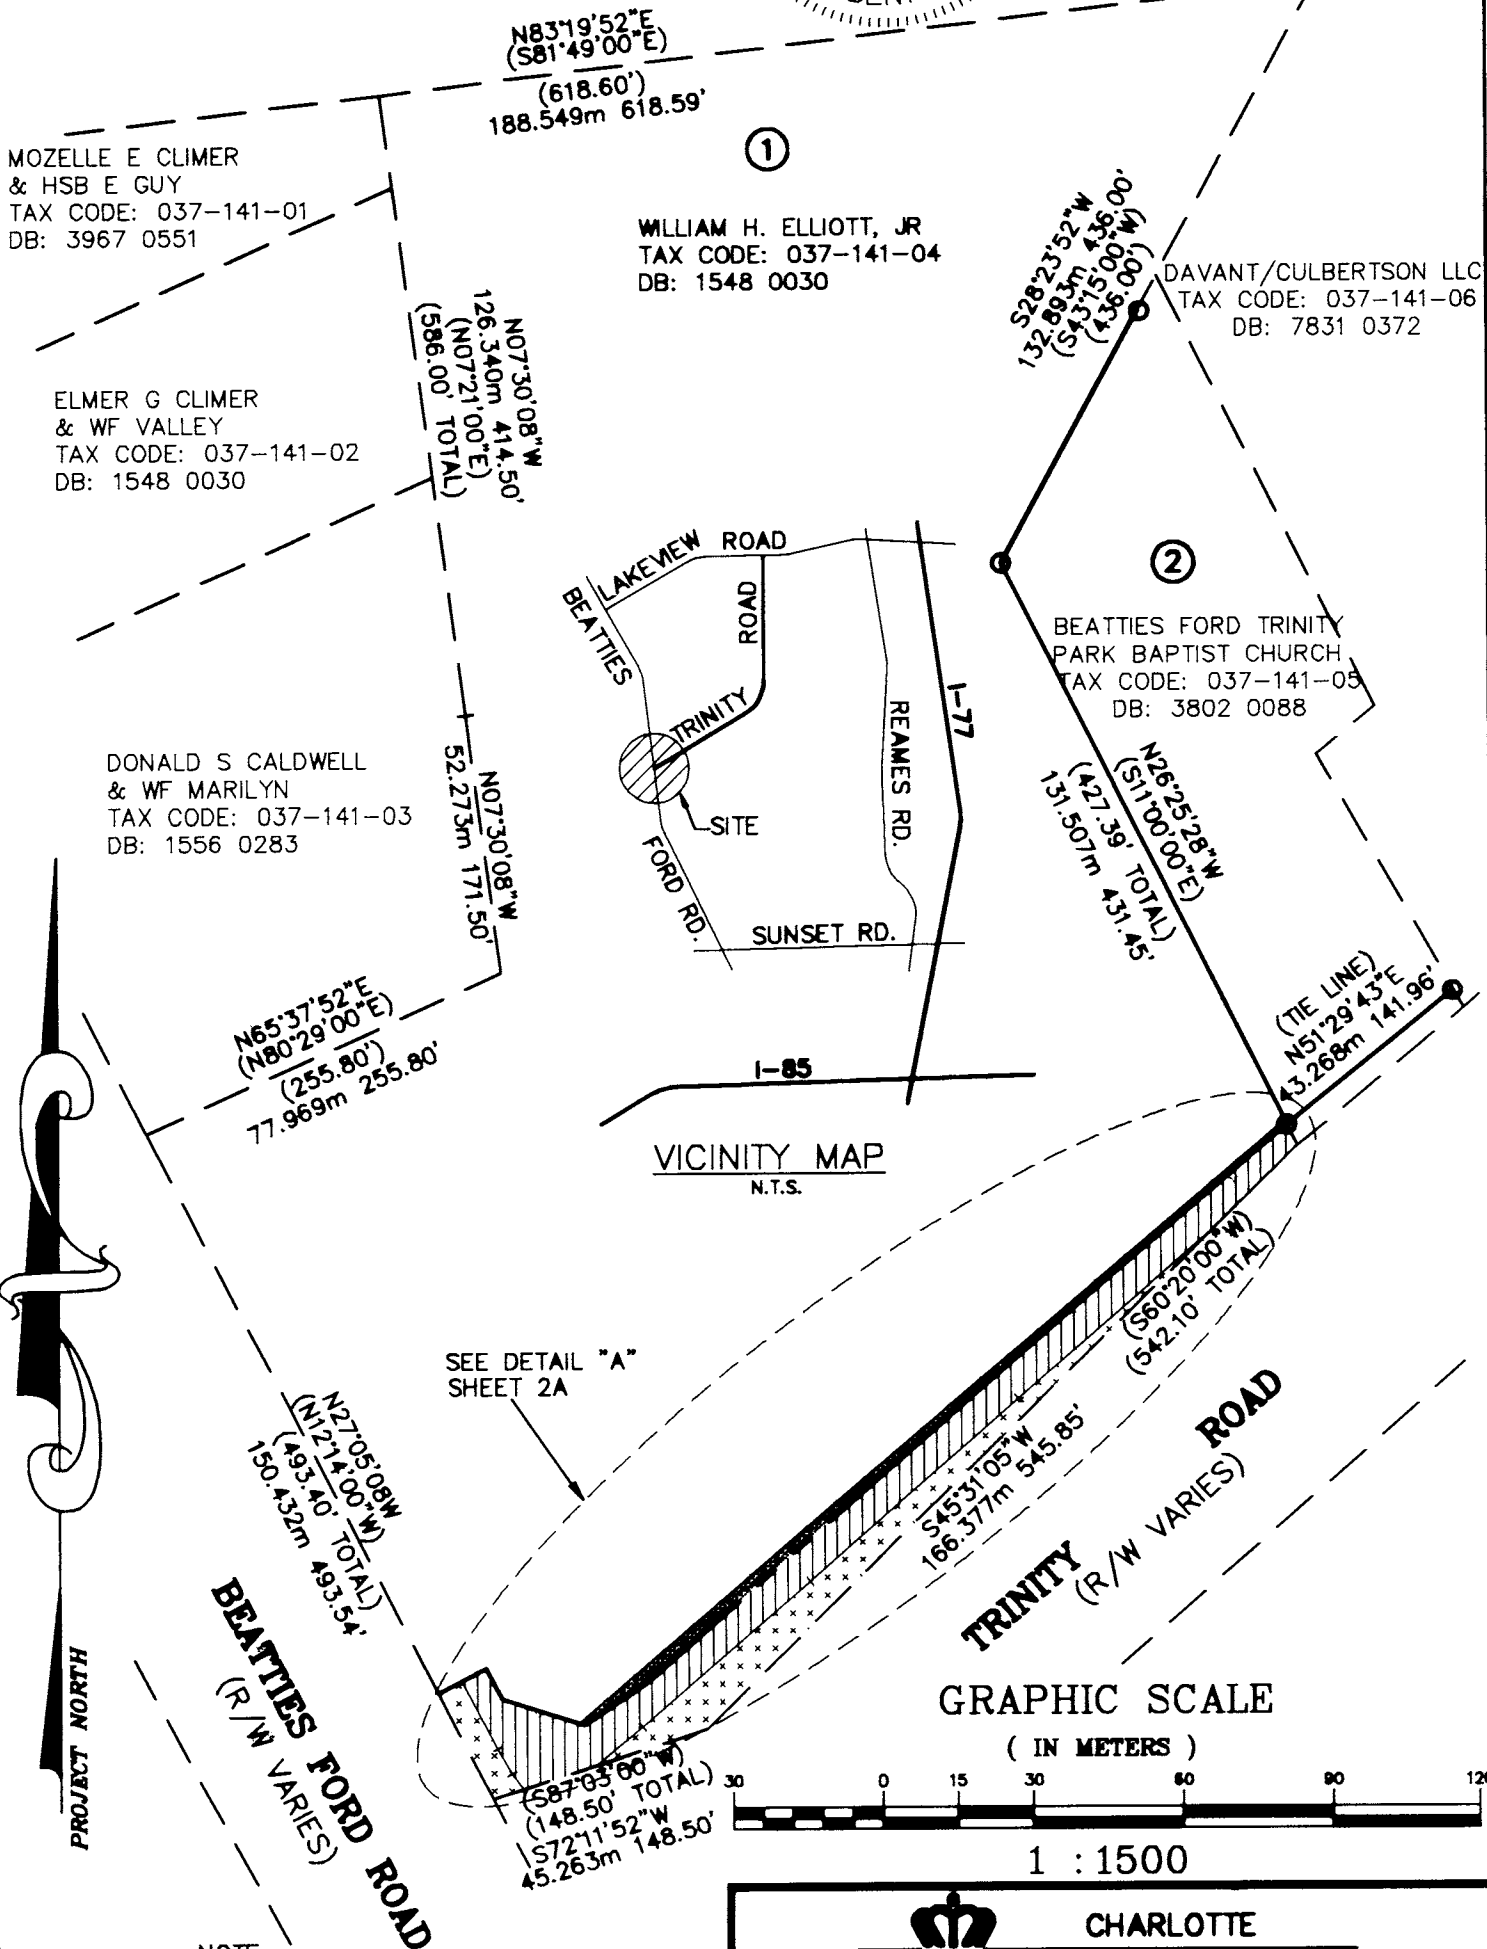

NOTE:
 1) BEARINGS AND DISTANCES SHOWN IN PARENTHESES ARE BASED ON RECORDED MAP INFORMATION.

PREPARED BY:
 CITY OF CHARLOTTE
 ENGINEERING DEPARTMENT
 600 EAST FOURTH STREET
 CHARLOTTE, NC 28208
 704-336-2291

 CHARLOTTE ENGINEERING DEPARTMENT		
REVISIONS	TRINITY ROAD SIDEWALK IMPROVEMENT	JOB NO. 512-86-050
DESIGNED BY	PROPERTY ACQUISITION OWNER: WILLIAM H ELLIOTT, JR	FILE NO.
DRAWN BY	CHARLOTTE, MECKLENBURG CO., NC	PLAT#
SURVEY DATE	DATE 12/30/97	SHEET 1A
	SCALE 1:1500	OF 2A